


83 Remuera Rd

Lot 2 DP 145215
2831m²

Zone 7b

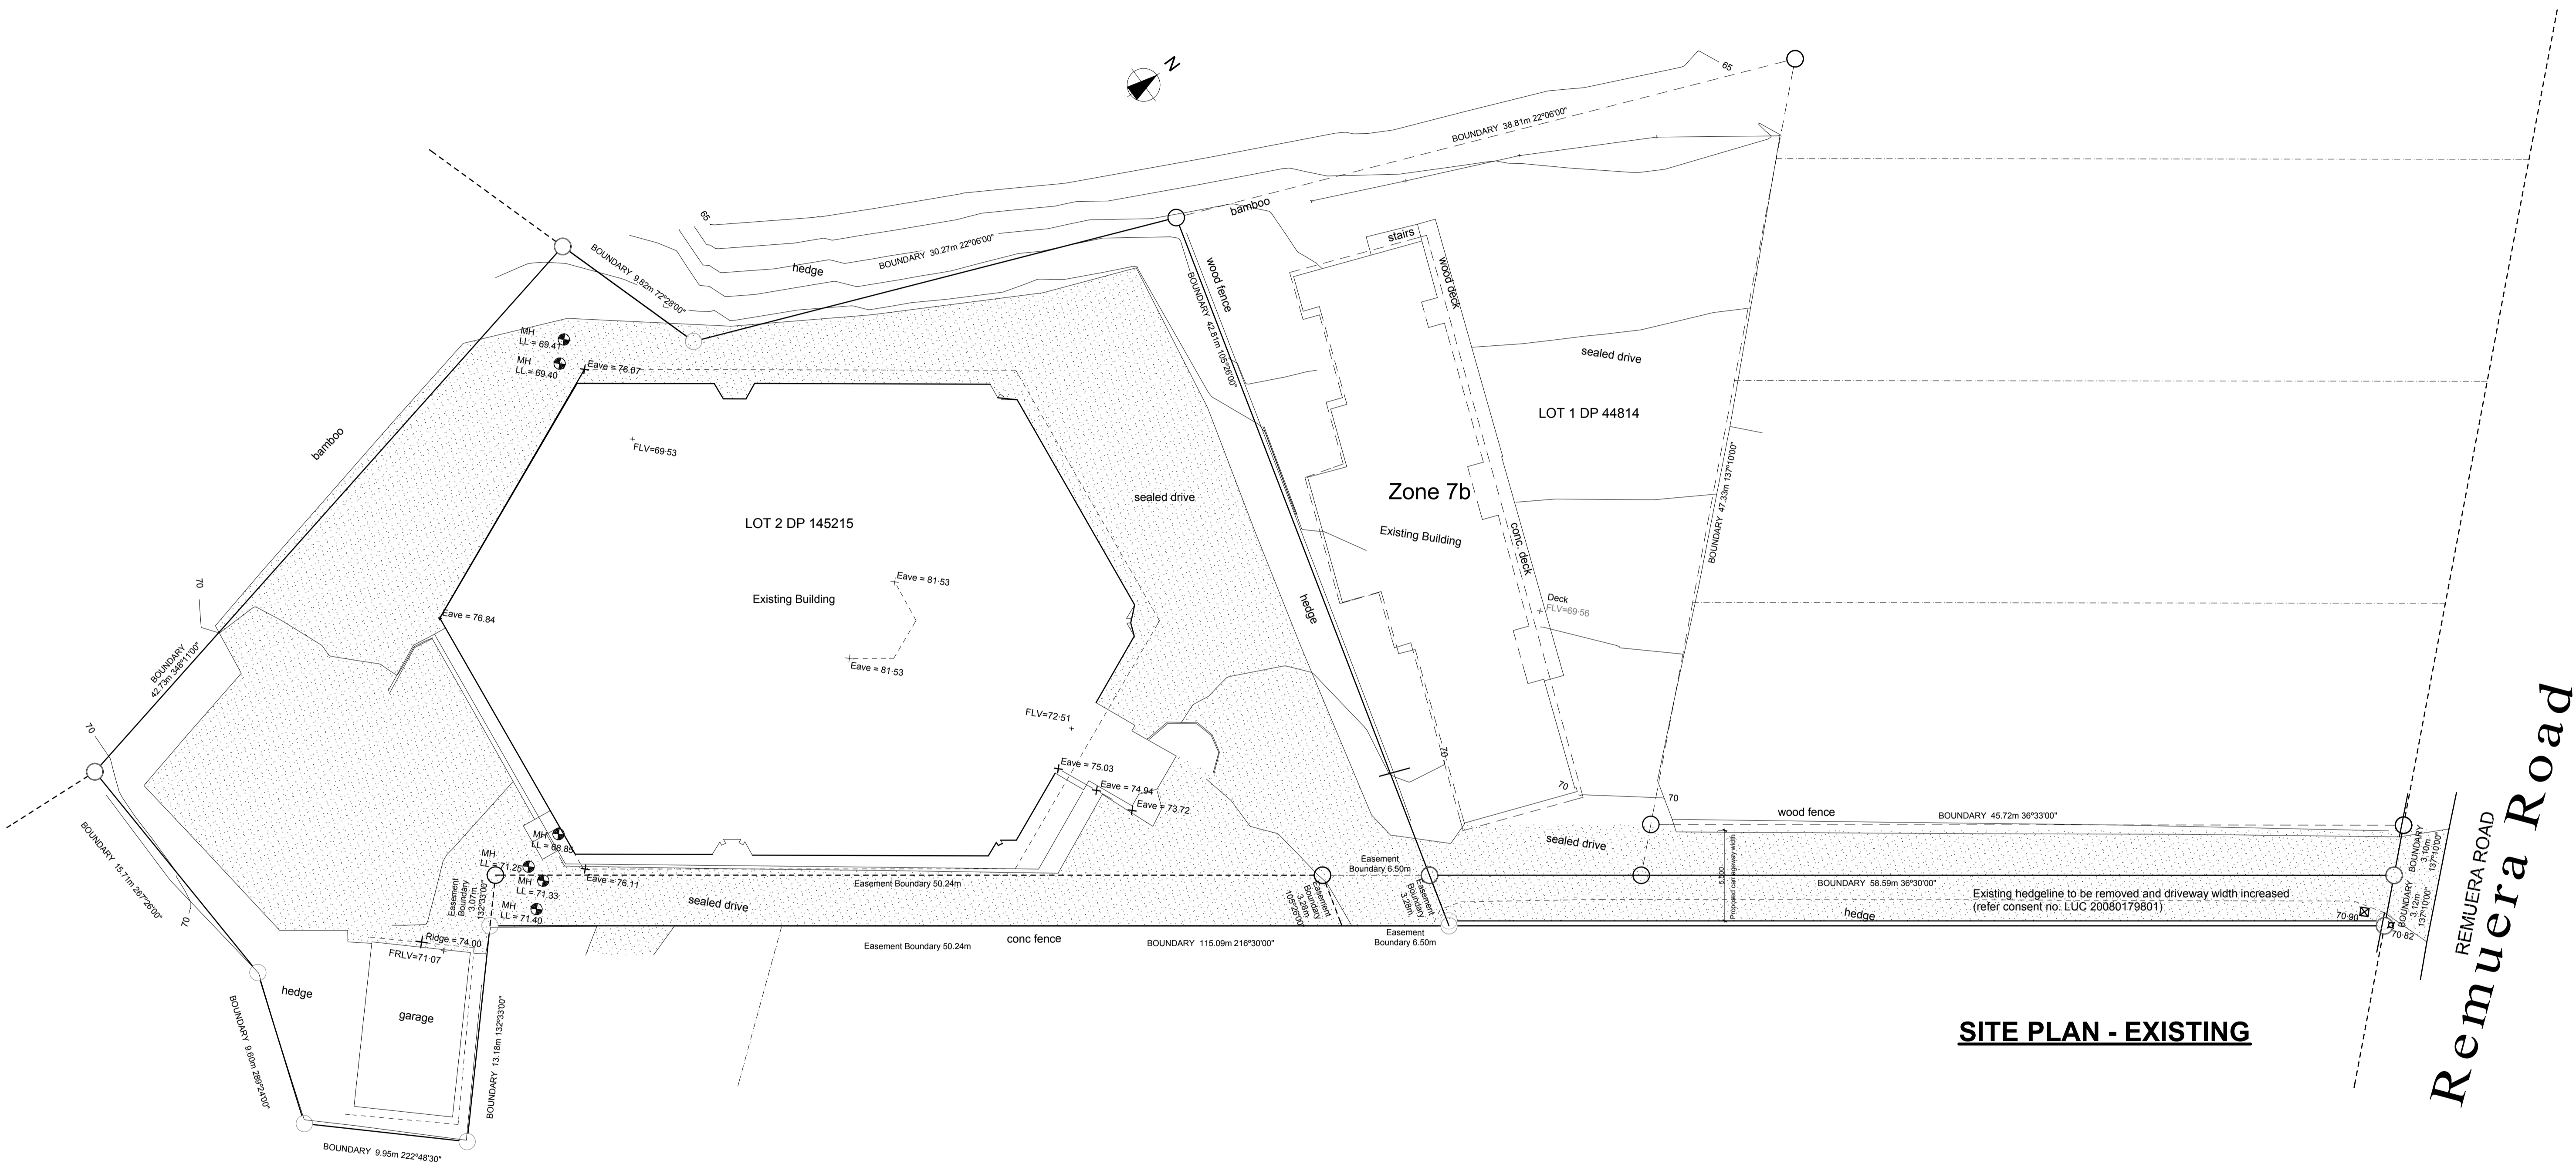

SITE PLAN - EXISTING

Remuera Road

Job Title 83 Remuera Rd	
For Remuera Apartments Ltd	
172 McLeod Rd Te Atatu Auckland	
	Job Ref 0511
	Drawn bg
	Checked bg
	Creation Date 04/11/08
Drawing Title Site Existing	
Drawing Number 101	Scale 1:200
ALL DIMENSIONS TO BE VERIFIED ON SITE	