

01 BOYLE CRESENT CROSSING PAVING UD-07



LEGEND

- EXISTING TREE TO REMAIN
- REMOVED TREE
- EXISTING TREE TO BE RELOCATED
- NEW TREE
- NEW KERB LINE
- EXISTING KERB LINE
- PRAM CROSSING WITH TACTILE INDICATORS TO COMPLY WITH RTS14. REFER FITTINGS/FINISHES SCHEDULE FOR INDICATOR SPECIFICATION. FOR PRAM CROSSING REFER AUCKLAND CITY DRAWING 12908/304
- TERRAZZO BENCH SEAT. REFER DRAWING UD18.
- FOUNDATION PEDESTAL/SEAT. REFER ENGINEERS AND HUB DRAWINGS
- HUB CBD BENCH SEAT REFER FITTINGS/FINISHES SCHEDULE.

- EXISTING RUBBISH BIN TO BE REMOVED
- RUBISH BIN REFER TO FINISHES & FITTINGS SCHEDULE
- PEDESTRIAN CROSSING
- PROPOSED HUB CANOPY. REFER DRAWINGS S03-S17
- PROPOSED ADShell BUS SHELTER (N. I.C.)
- NEW STANDARD AUCKLAND CITY /A/C FOOTPATH. REFER ENGINEERS DRAWINGS C301-C322
- FEATURED PAVING. REFER TO DRAWINGS UD10-UD14
- CONCRETE PAVING. REFER TO ENGINEERS DRAWINGS C321-C322
- FEATURED PAVING FOR CROSSING AT SIDE STREET
- PROPOSED "EVO" ADShell BUS SHELTER

GENERAL NOTES

- REFER ENGINEERS DRAWINGS FOR:**
- KERB SETOUTS
 - SERVICES
 - ROAD MARKING
 - LIGHTING INFORMATION
 - VERANDAH ALTERATIONS/CUTBACKS
 - EXTENT OF NEW ASPHALT

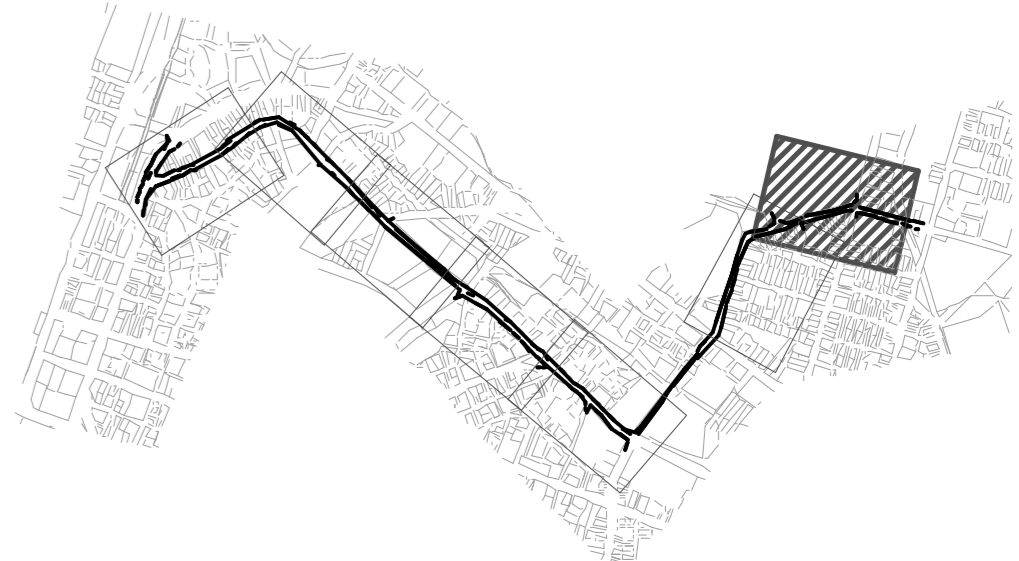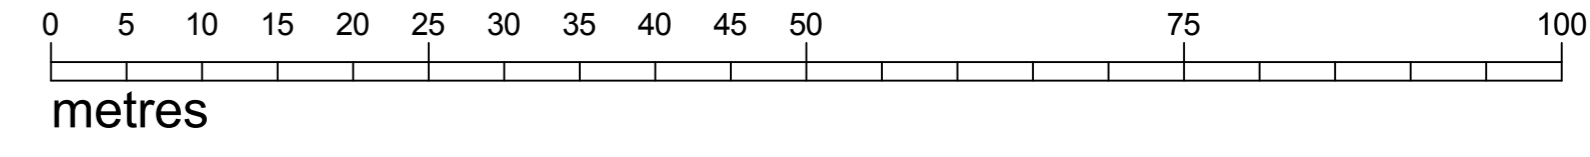


REV	DATE	ISSUE
-	21-07-06	TENDER
A	24-10-06	SCHEDULE
B	23-11-06	SCHEDULE
C	03-05-07	TENDER
D	01-08-07	TENDER

LEO JEW CONSULTANTS LIMITED



512 Canterbury Arcade
47 High St, Auckland
New Zealand

CONTRACTORS MUST VERIFY ALL DIMENSIONS ON THE JOB BEFORE COMMENCING WORK
DO NOT SCALE
COPYRIGHT ON THIS DRAWING IS RESERVED

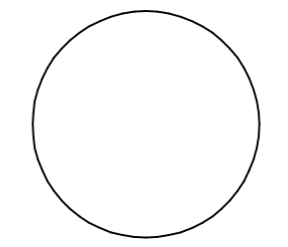

DESIGN	KB
DRAWN	JR
TRACED	
CHECKED	
DATE	4/10/2007
JOB NO.	2507

JOB TITLE
CENTRAL TRANSIT CORRIDOR

SHEET TITLE
HOSPITAL CORRIDOR

SCALE
1:500 @ A1

SHEET NUMBER
VERSION
D
TENDER SET

UD-07