
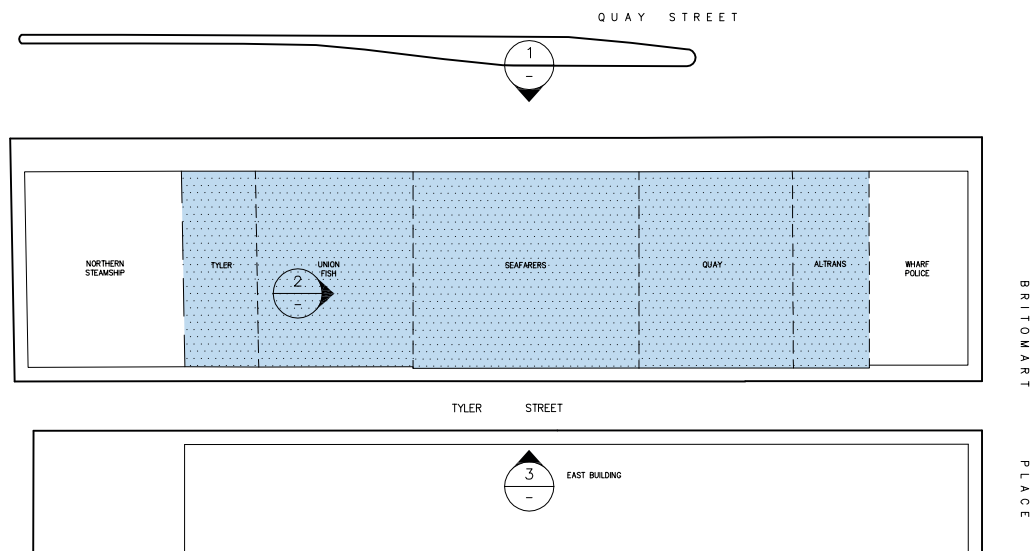


BRITOMART PRECINCT

PROPOSED DEVELOPMENT ELEVATION

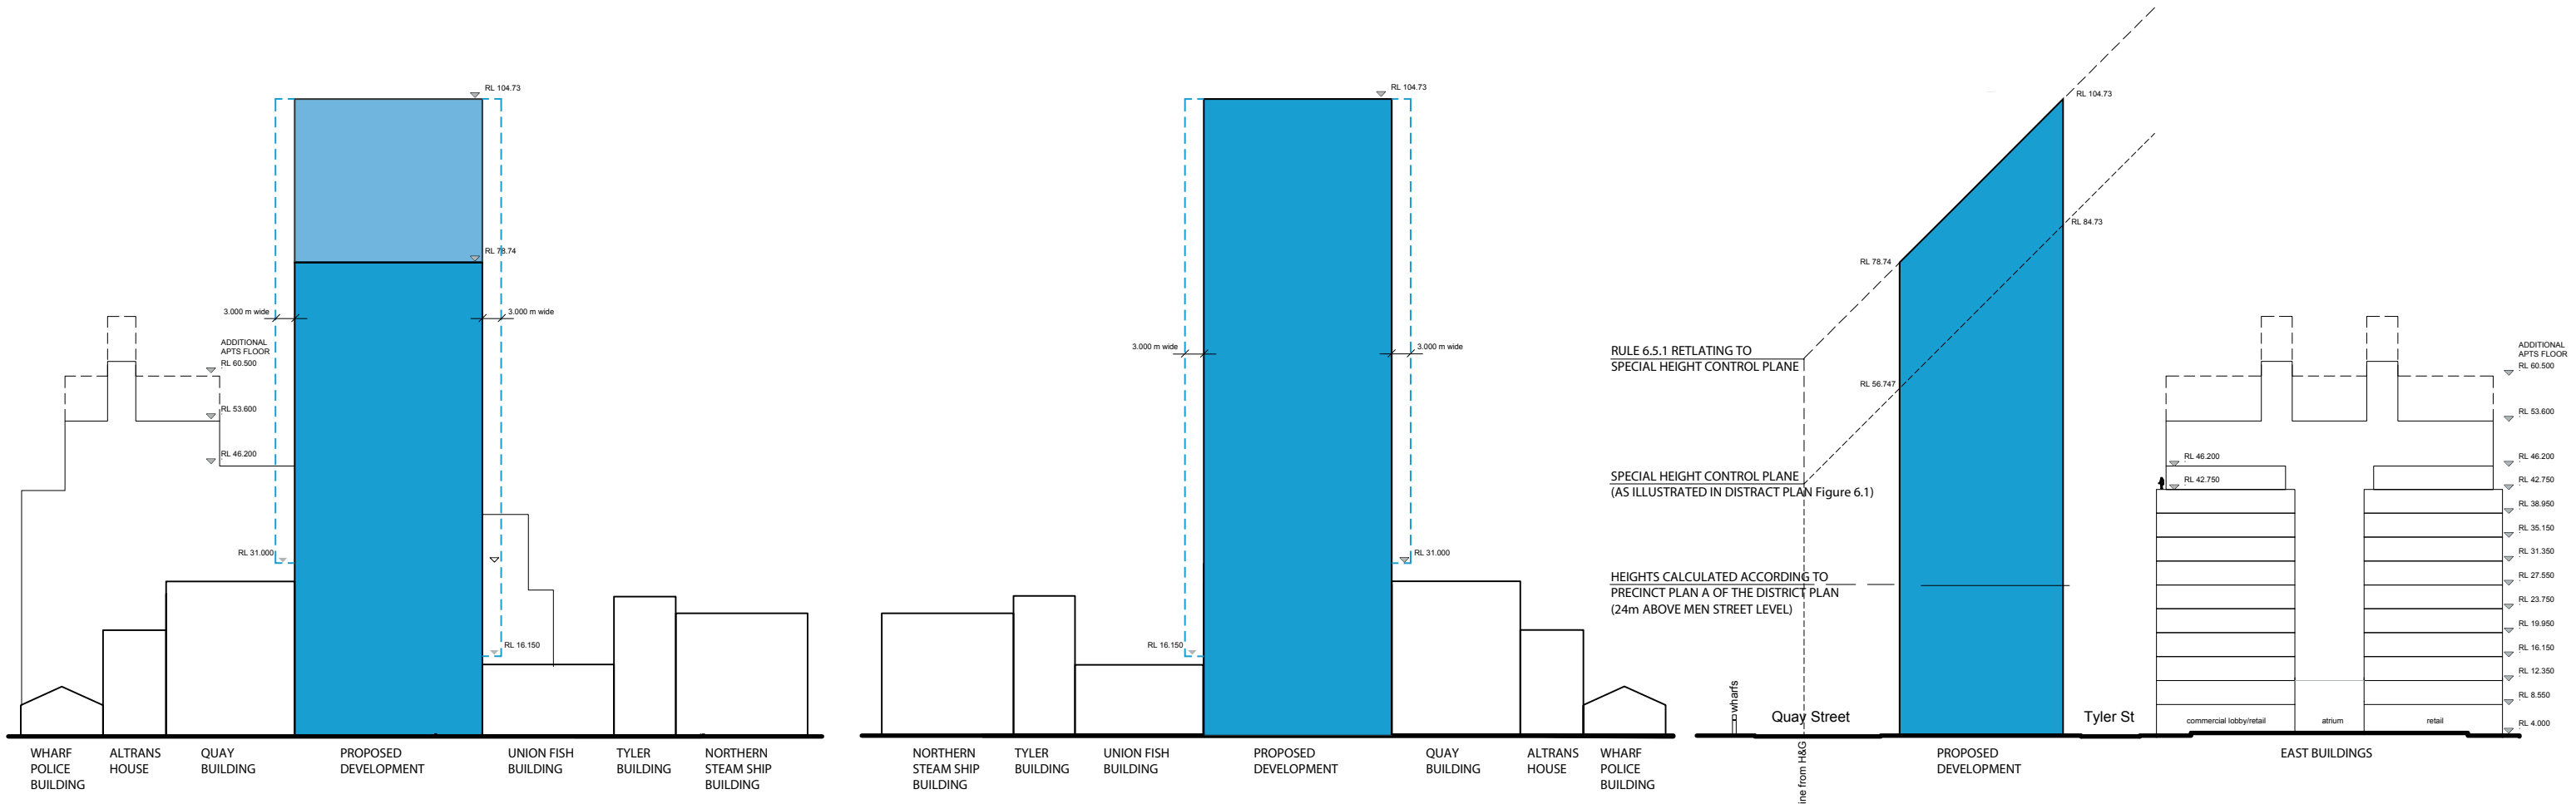

4 Site Key
1:500 @ A1