


BRITOMART HOTEL

Proposed Development Shading Analysis - Winter Solstice 21/6 16:00

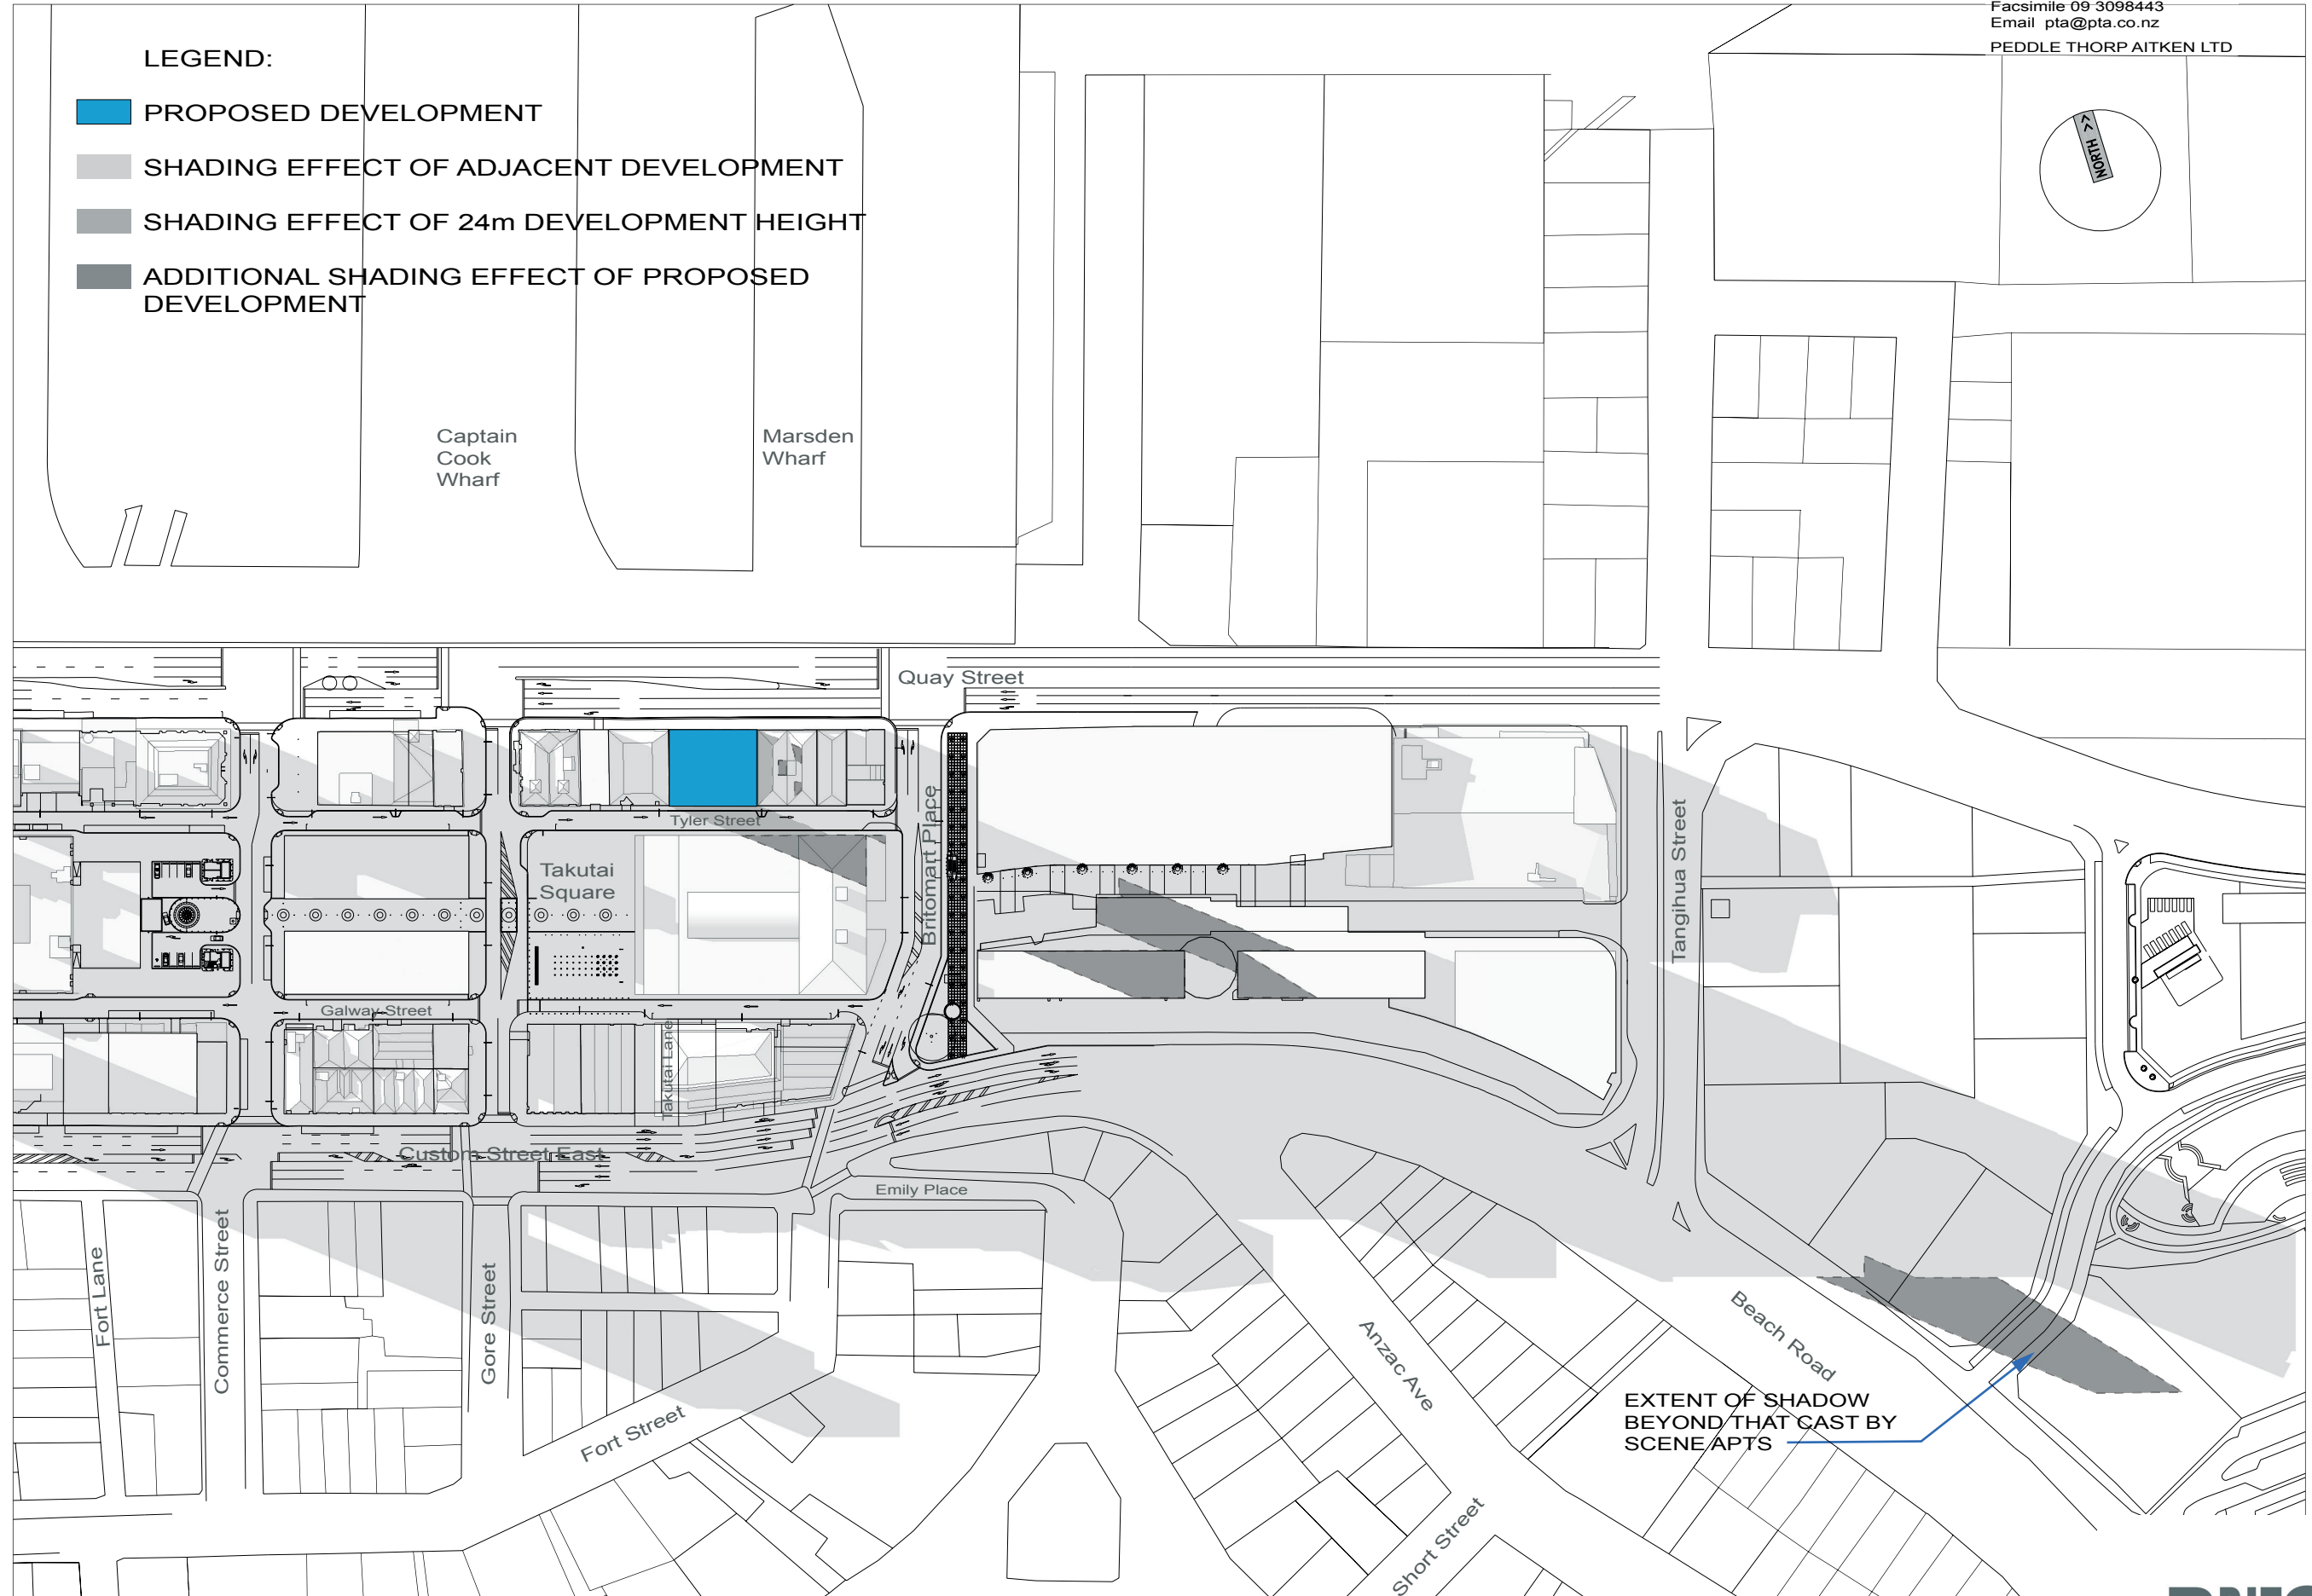

NOTE: EXISTING BUILDINGS TO SOUTH SIDE OF THE CUSTOMS STREET NOT MODELLED, EXCEPT WHERE SPECIALLY NOTED