




SECTION 1

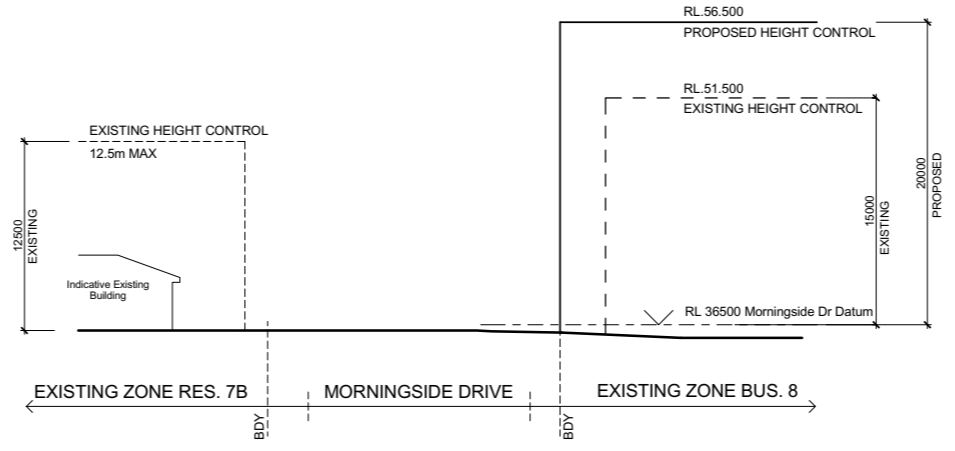


SECTION 2

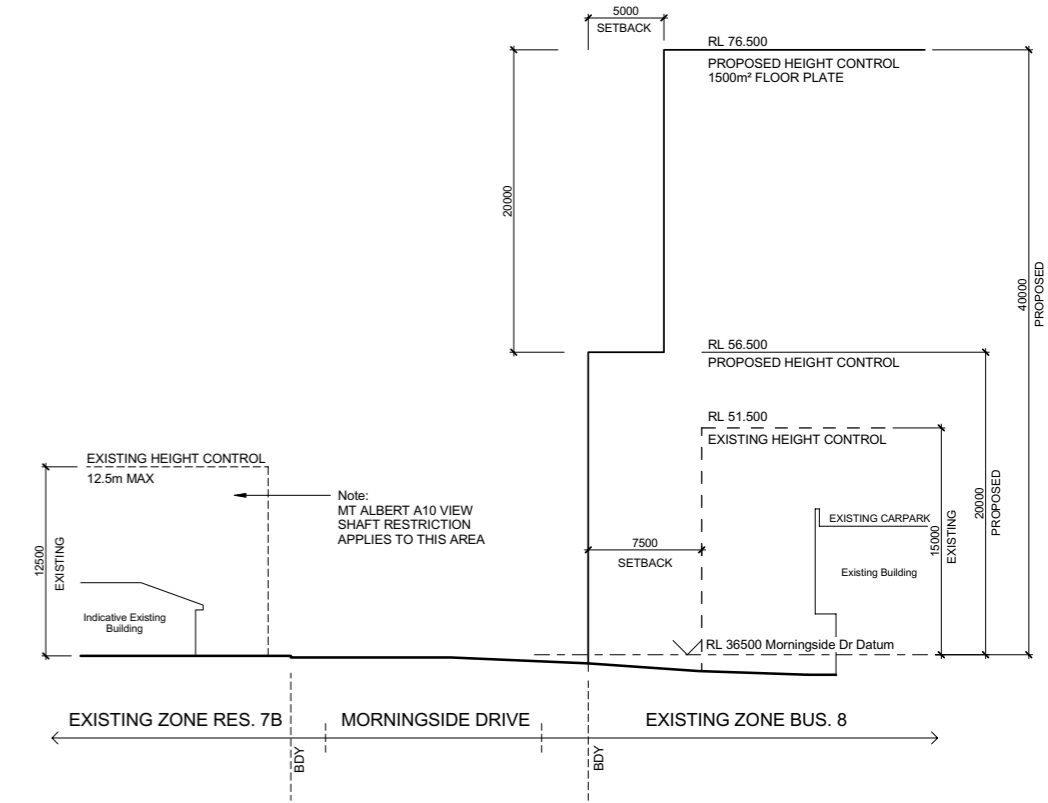

SECTION 3

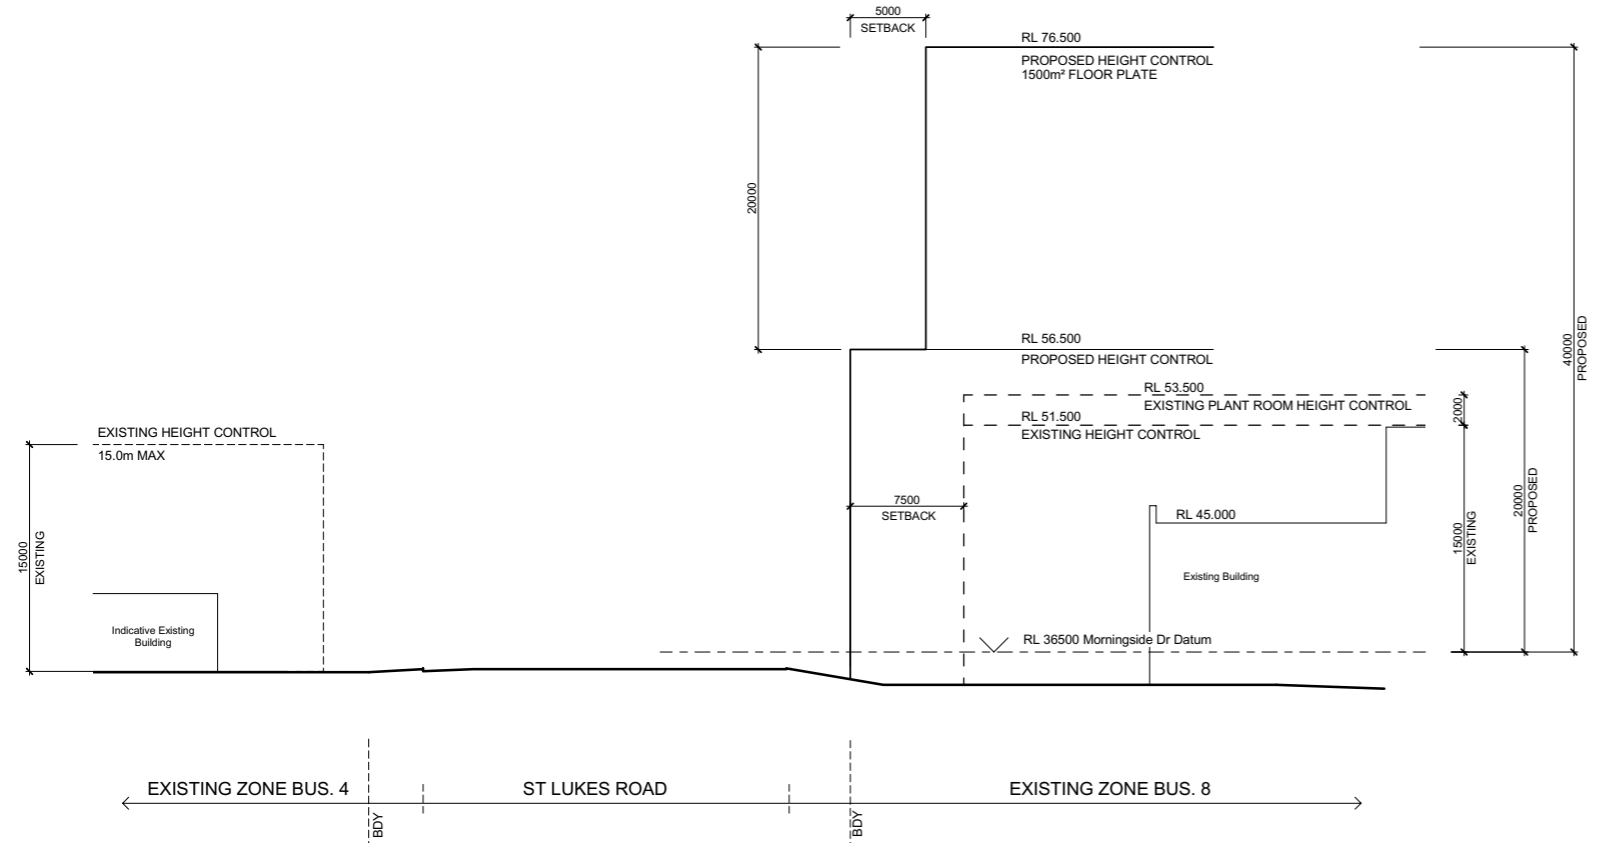


SECTION 4

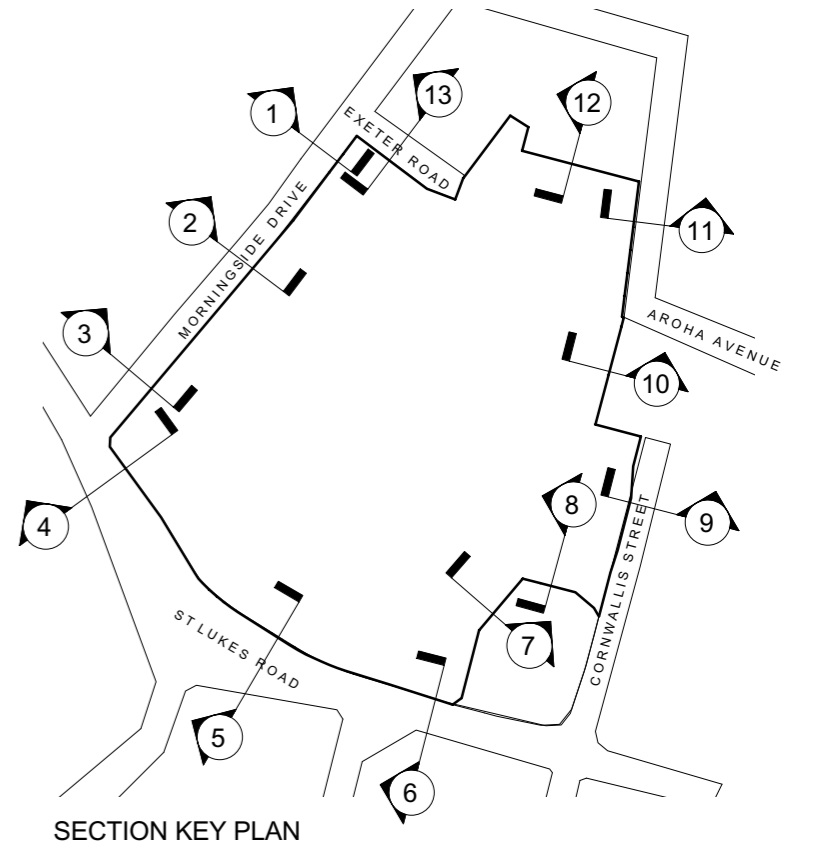


SECTION KEY PLAN

WESTFIELD ST LUKES
SITE DEVELOPMENT CONTROLS


SITE BOUNDARY CROSS SECTIONS

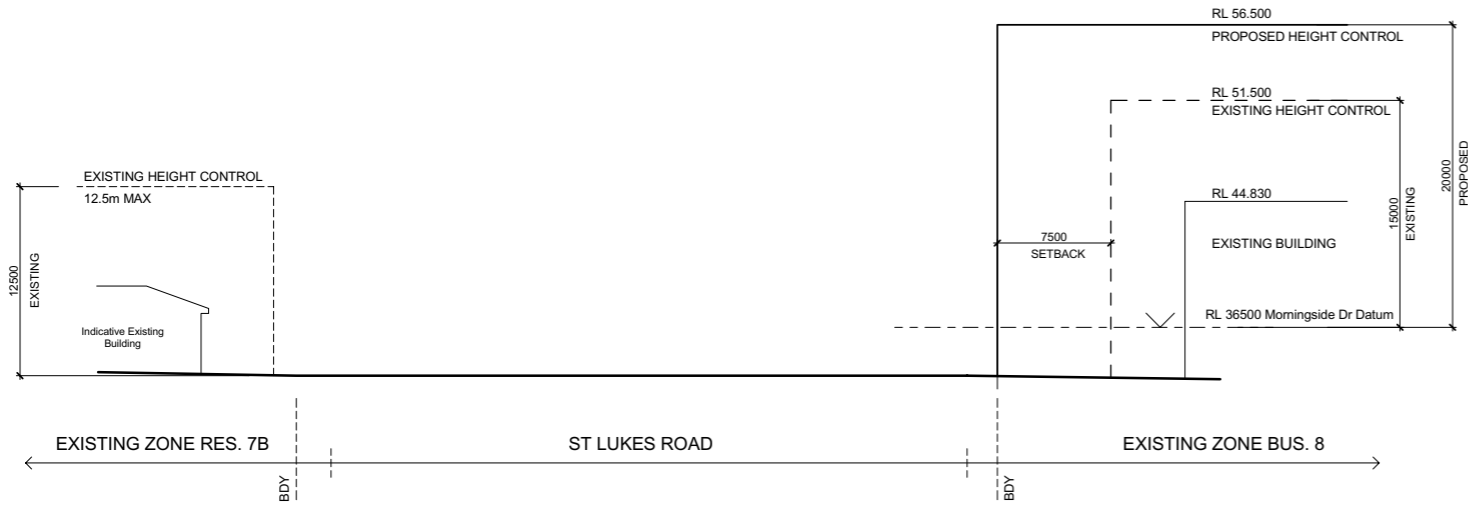


SECTION 5

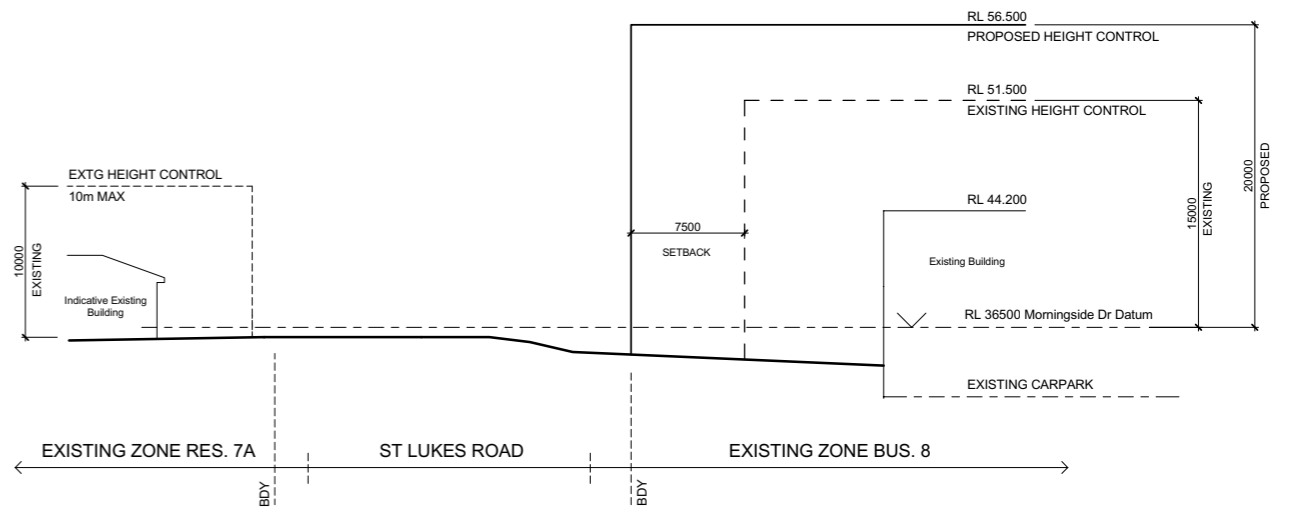


SECTION 6

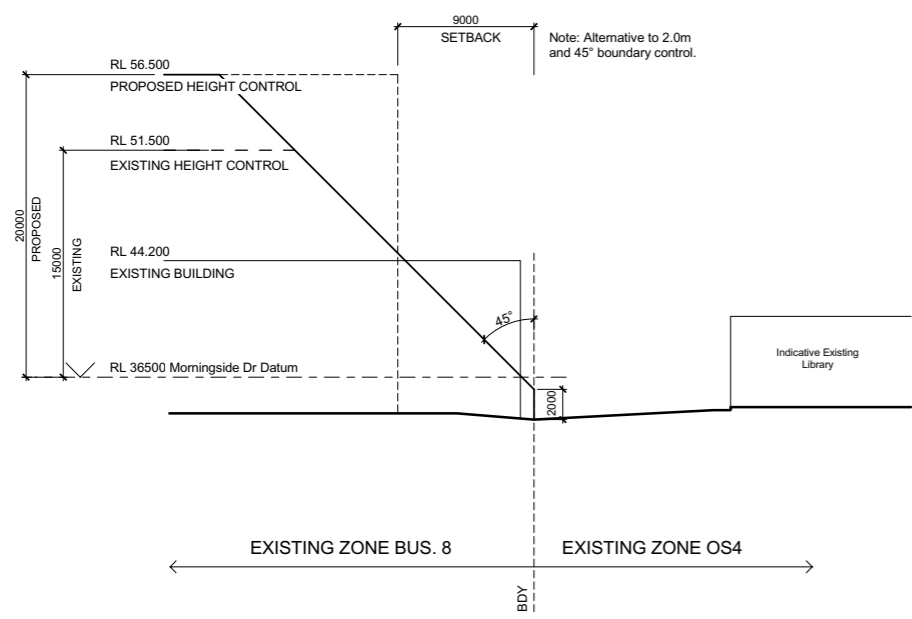


SECTION 7

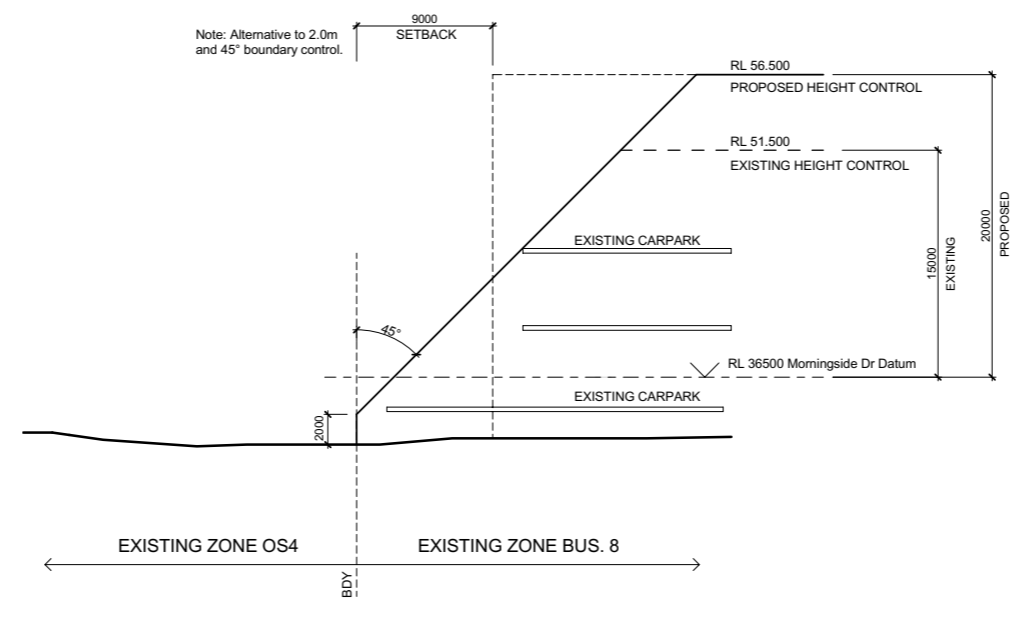


SECTION 8

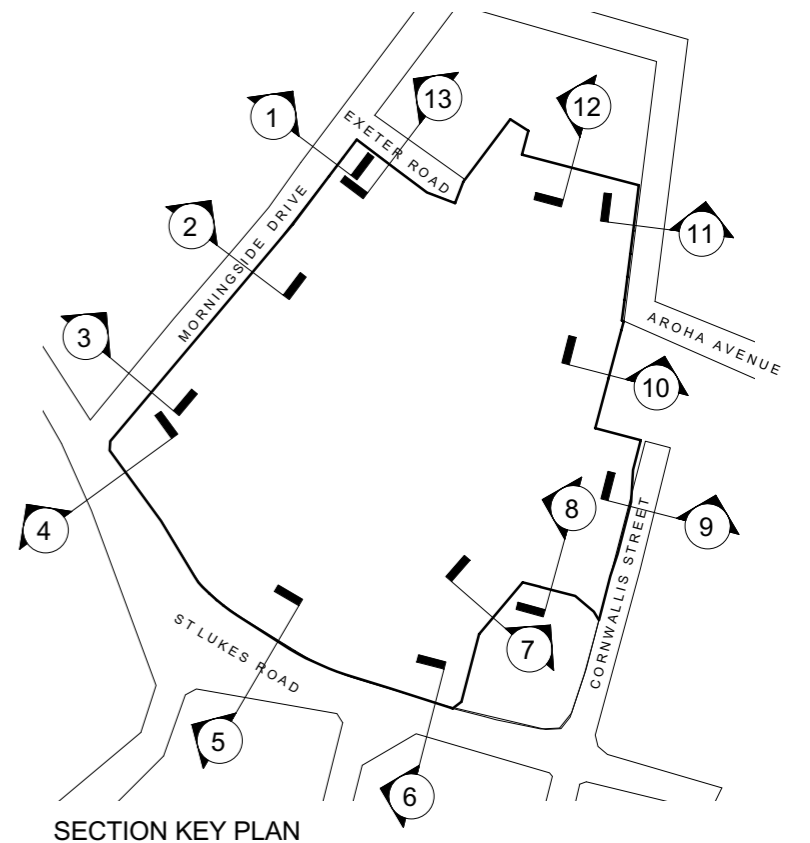


SECTION KEY PLAN

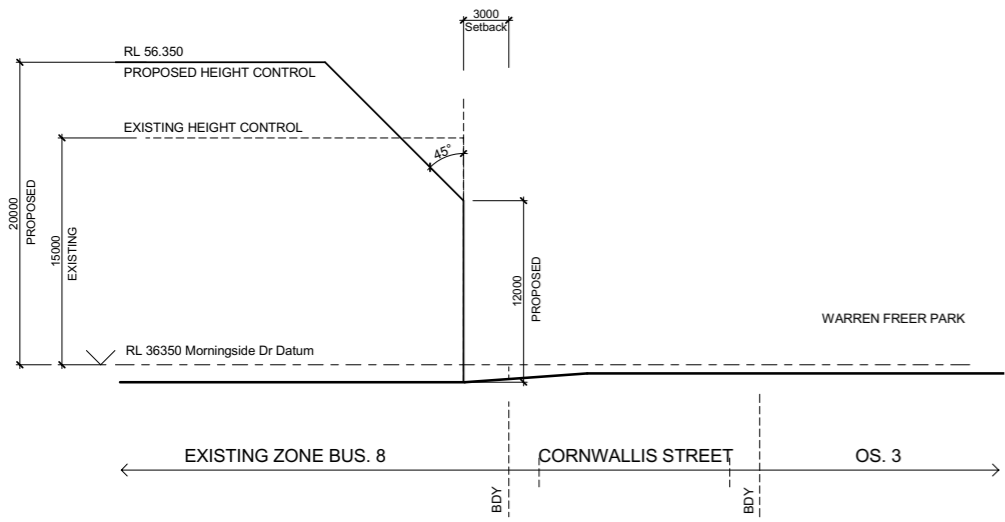


SECTION 9

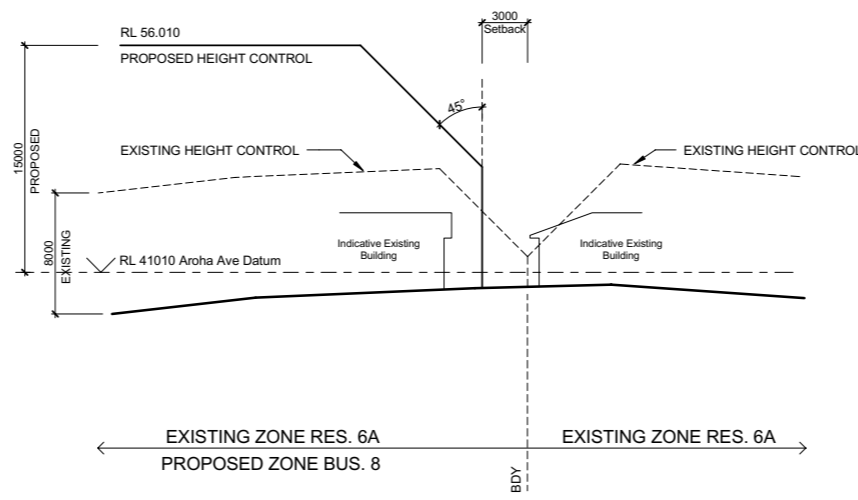


SECTION 10

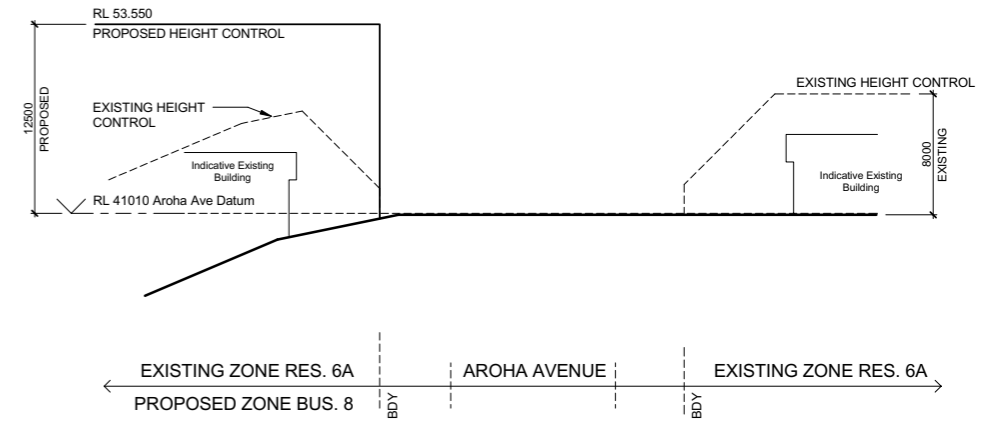


SECTION 11

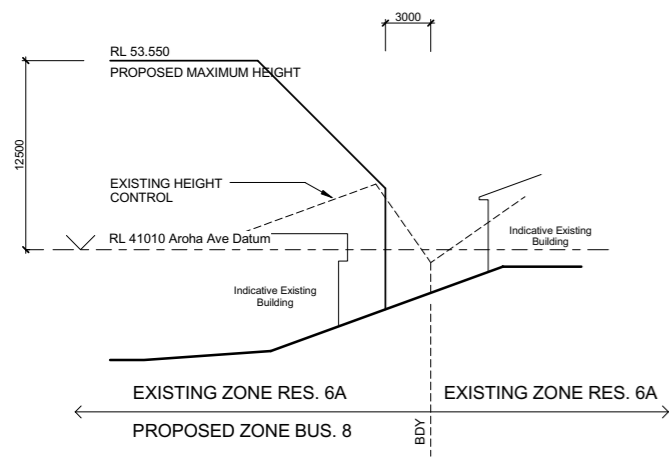

SECTION 12

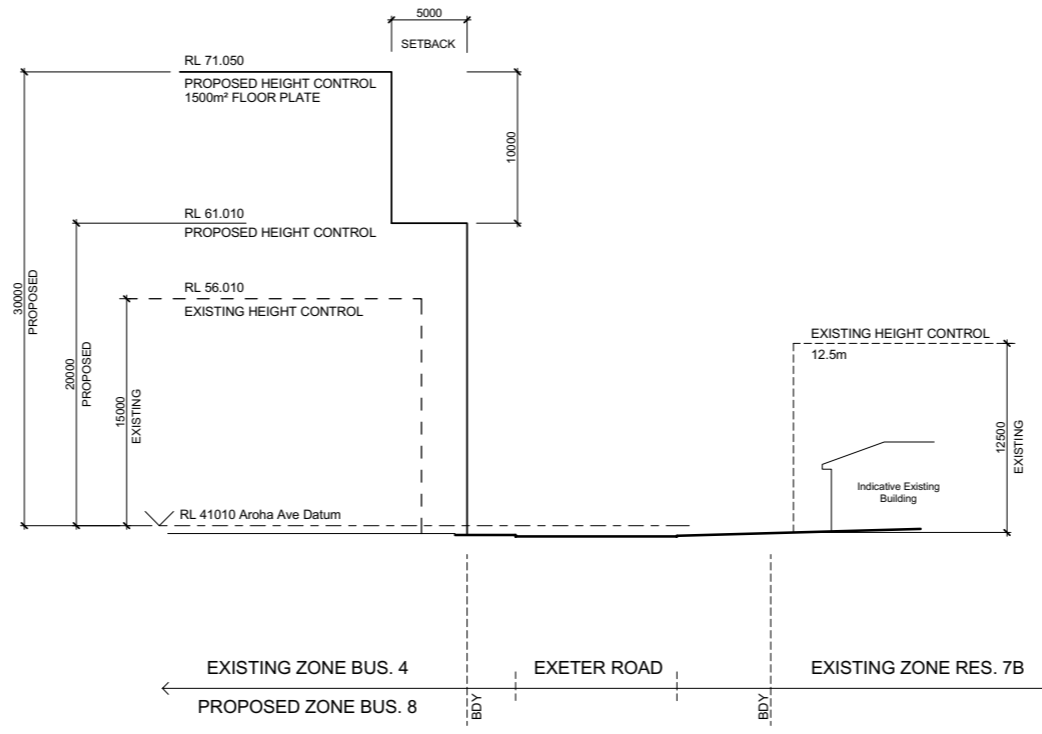

SECTION 13

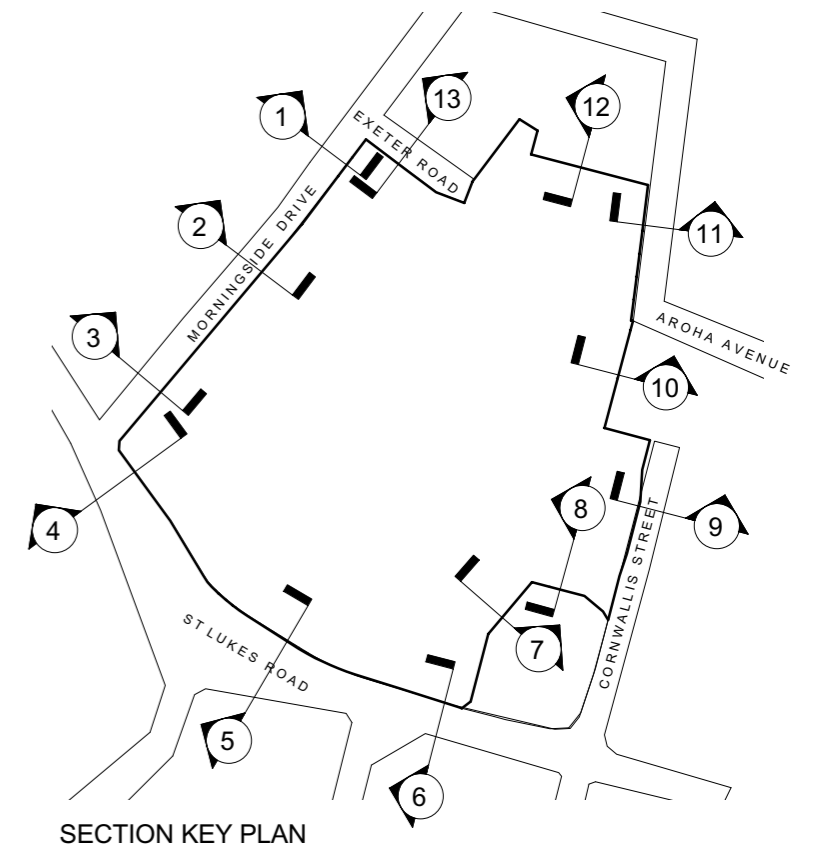

SECTION KEY PLAN