


EXISTING SITE DEVELOPMENT CONTROLS

WESTFIELD ST LUKES
SITE DEVELOPMENT CONTROLS

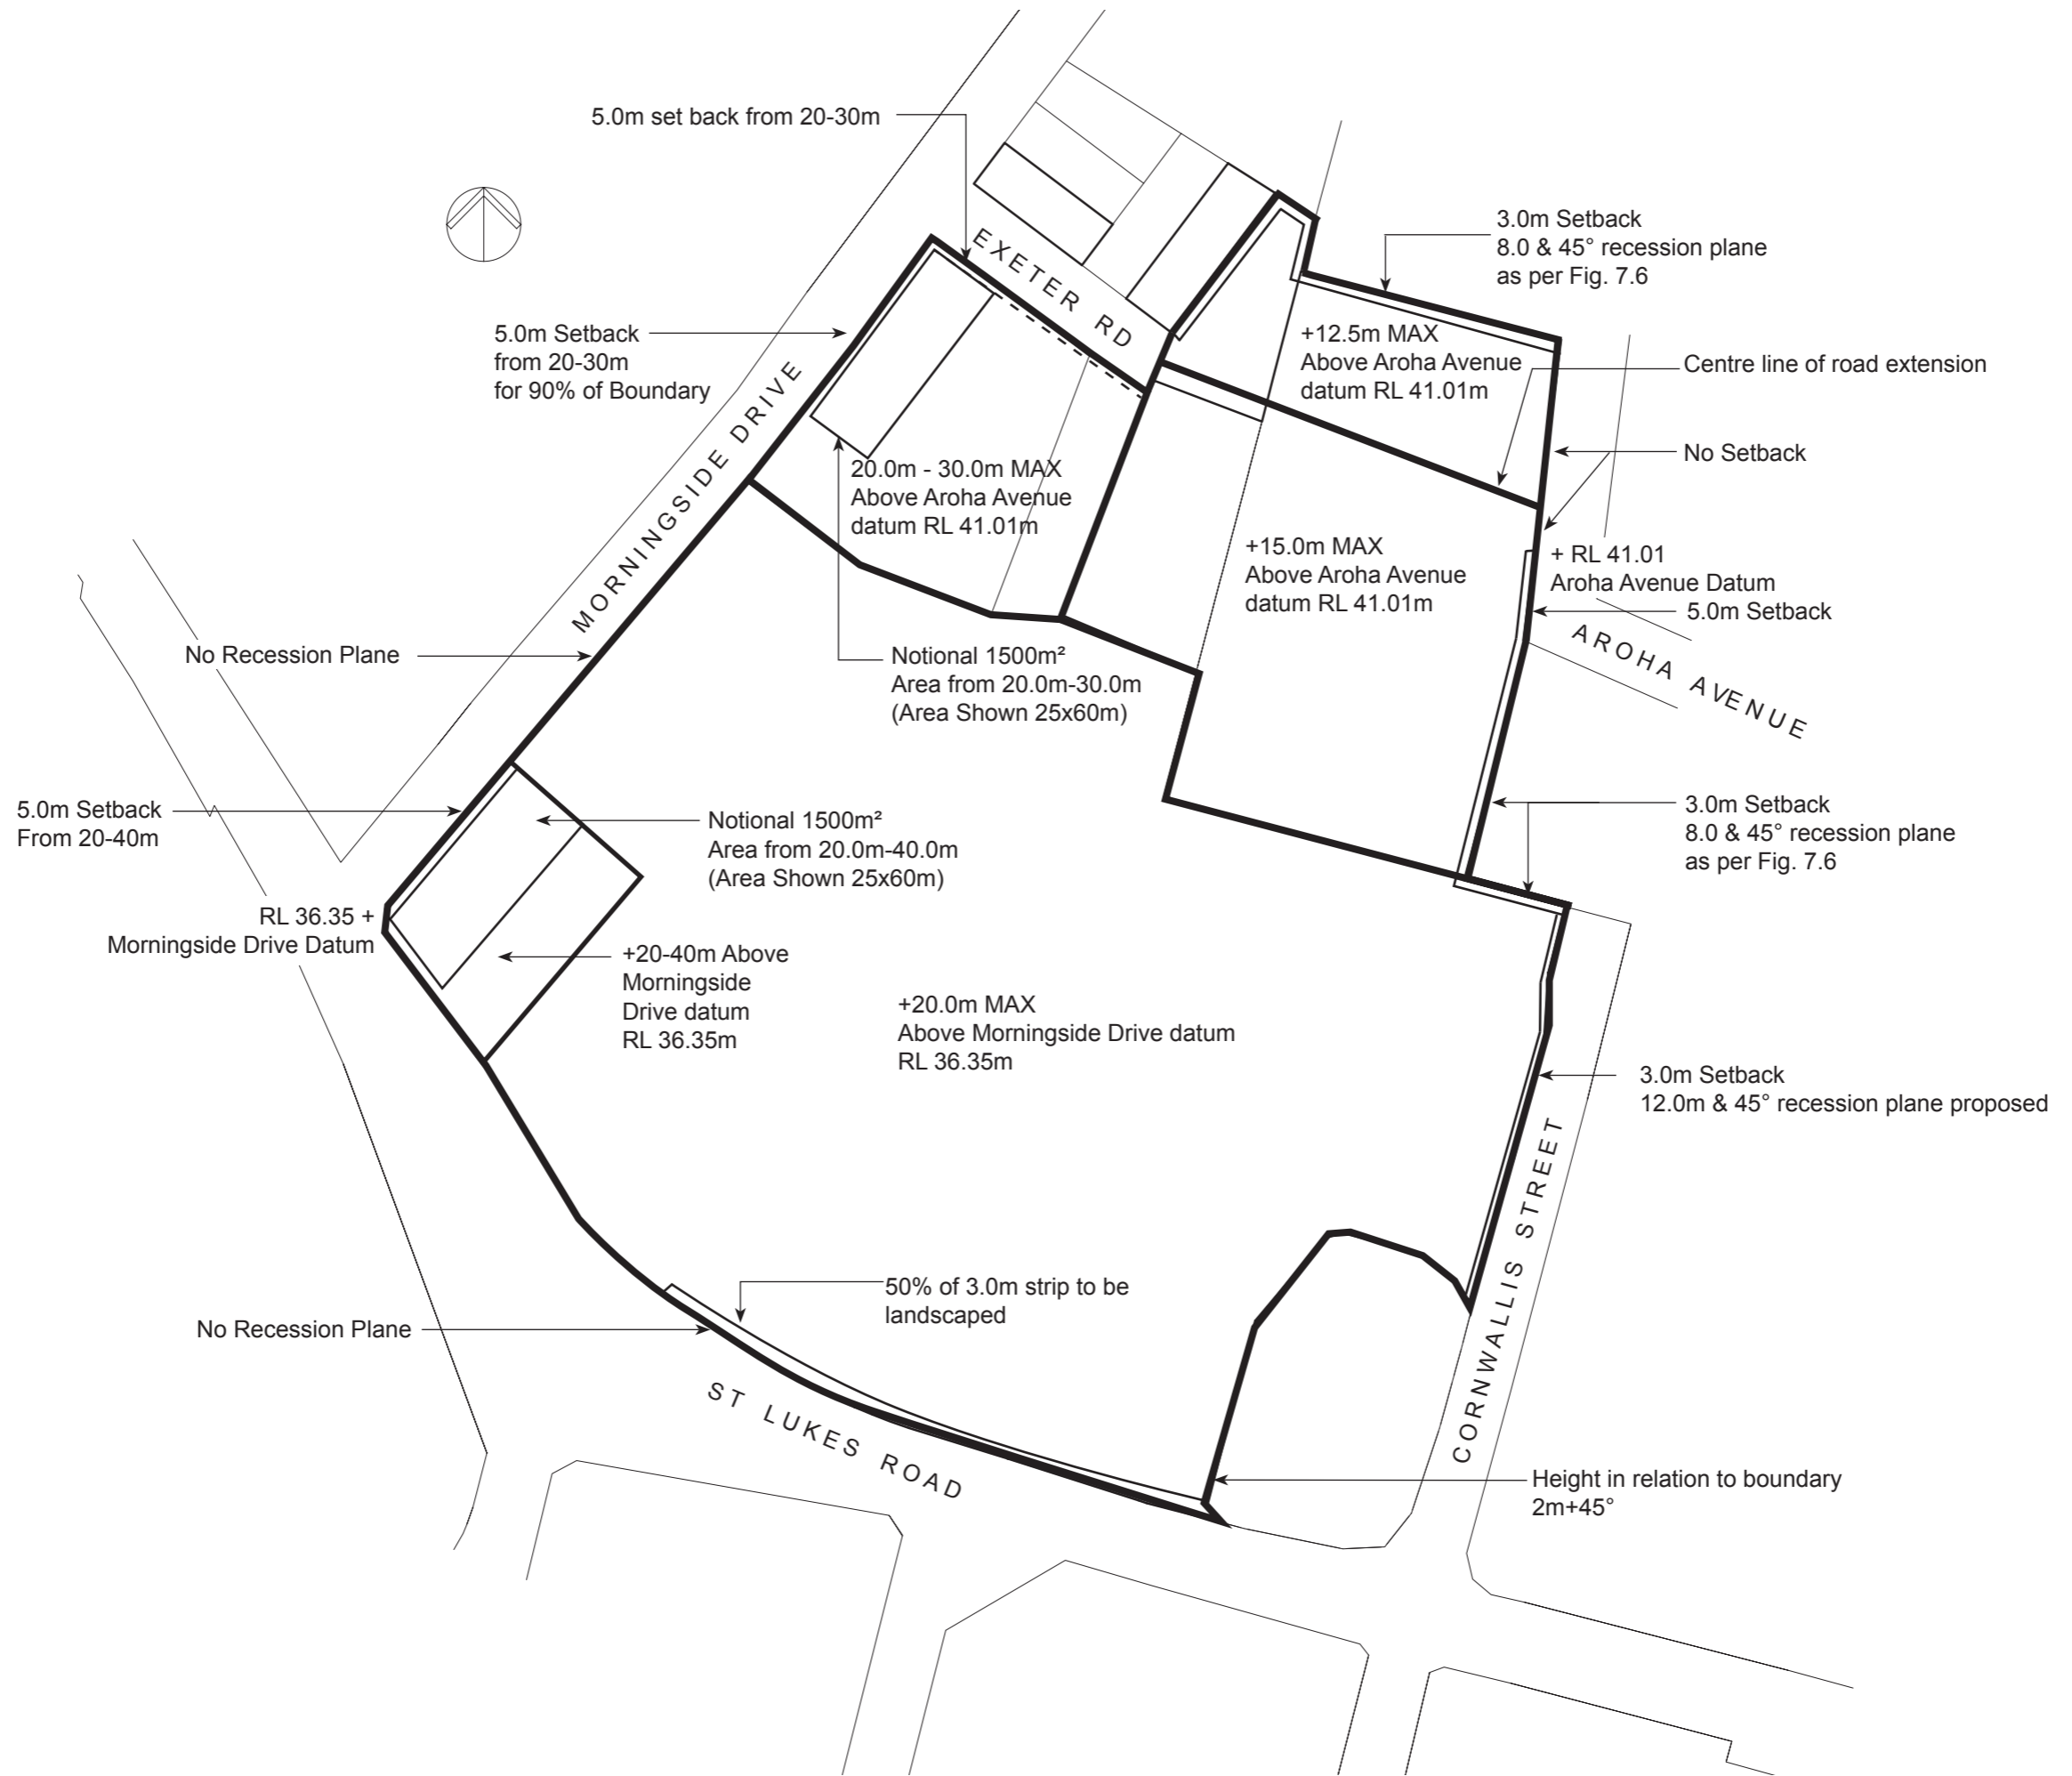

WESTFIELD ST LUKES
SITE DEVELOPMENT CONTROLS

PROPOSED SITE DEVELOPMENT CONTROLS

Sheet: SK-11 Rev A
Scale: N/A
Date: January 2009

Application for
Private Plan Change