



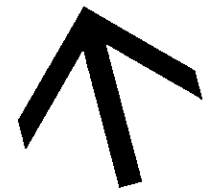

ANNEXURE 2.

CONCEPT DESIGN SKETCH

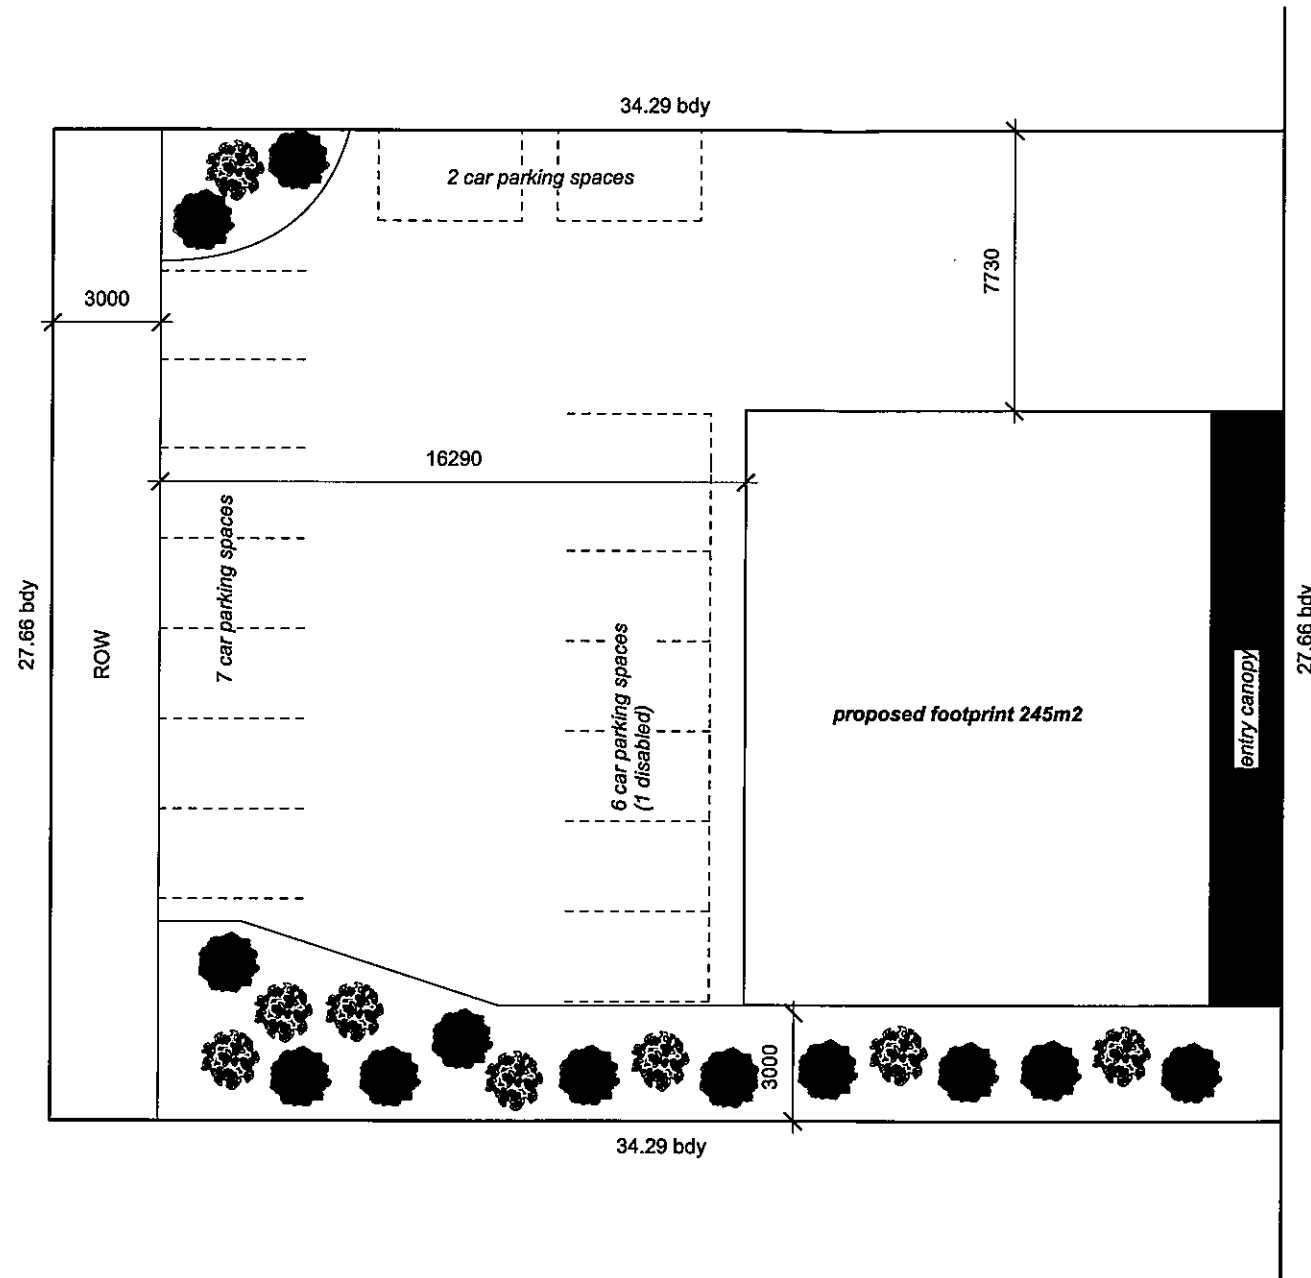

LOTS: 1 & 2
 DP: 68023
 938m2 (total both sites)

SANDRINGHAM ROAD

Job CONCEPT for PRANEEL SINGH at SANDRINGHAM ROAD	
Date 11/07	
Page Scale 1:200	
Drawn By BENNETT DRAUGHTING 116 RED HILL ROAD PAPAKURA ph: (09) 296 6369	
Page No	Total Pages