


EXISTING GROUND CHAINAGE	18.150	17.199	16.615	13.140	10.798	11.594	11.976	14.228	18.433	23.455	24.496	27.237	30.691
Datum R.L. 0.0													

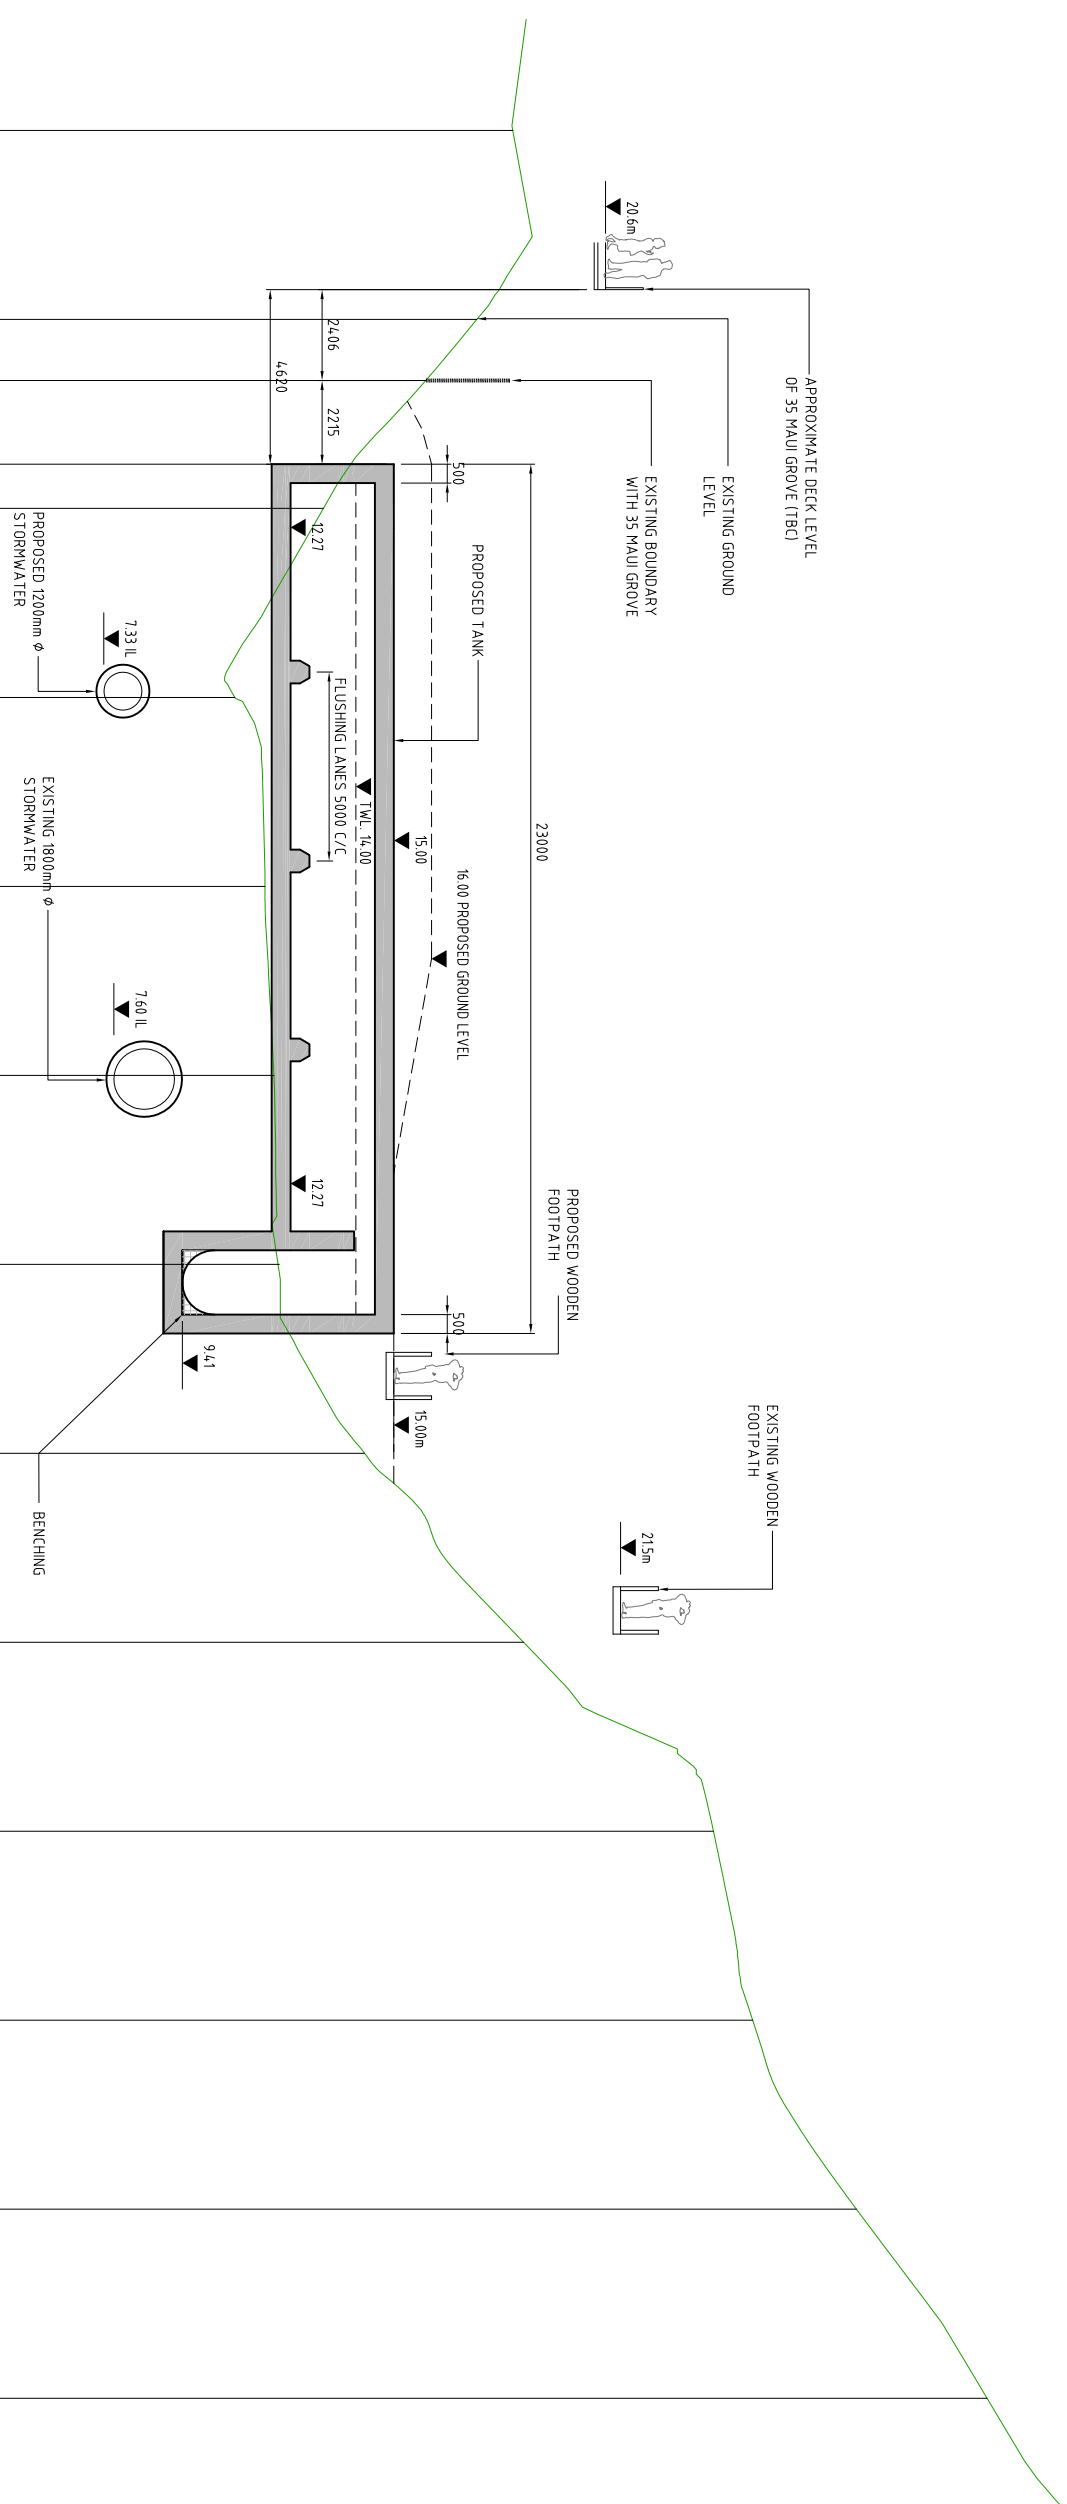

SECTION 07
1:200 (A3)

PRELIMINARY

ISSUE	DATE	BY	APPD.
1	9/12/08	PJG	AJW

DESIGNED	DES. CHECKED	DRAWN	DWG. CHECKED	PROJECT LEADER
ABC	AJW	PJG	ABC	AJW

COPYRIGHT
This drawing, the design and concept, remain the exclusive property of Watercare Services Limited and may not be used without approval. Copyright reserved.

waterCare services limited

Branch 3 Overflow Mitigation
Newmarket Gully CSO Storage Tank
CROSS SECTION

SKM
25 Tairā St, PO Box 9806
Newmarket, Auckland
Tel: +64 9 913 9800
Fax: +64 9 913 9801

CAD FILE 2003714.107	DATE 09/12/08
ORIGINAL SCALE A1	CONTRACT No. -
1:100	
DRAWING No. 2005317.008	ISSUE 1