


ISSUE	DATE	AMENDMENT	BY	APPD.
1	10/12/08	PRELIMINARY	PJG	AW

DESIGNED	DES. CHECKED	DRAWN	DWG. CHECKED	PROJECT LEADER
ABC	ABC	ABC	ABC	AW
9/12/08	9/12/08	9/12/08	9/12/08	9/12/08


COPYRIGHT
 This drawing, the design and concept, remain the exclusive property of Watercare Services Limited and may not be used without approval. Copyright reserved.



Branch 3 Overflow Mitigation –
 Newmarket Gully CSO Storage Tank
 Arborist Plan

SKM
 25 Tairā St, PO Box 9806
 Newmarket, Auckland
 Tel: +64 9 913 8800
 Fax: +64 9 913 8801

CAD FILE 2005317.122	DATE 19 JAN 09
ORIGINAL SCALE A1	CONTRACT No. -
1:1000	
DRAWING No. 2005317.022	ISSUE 1

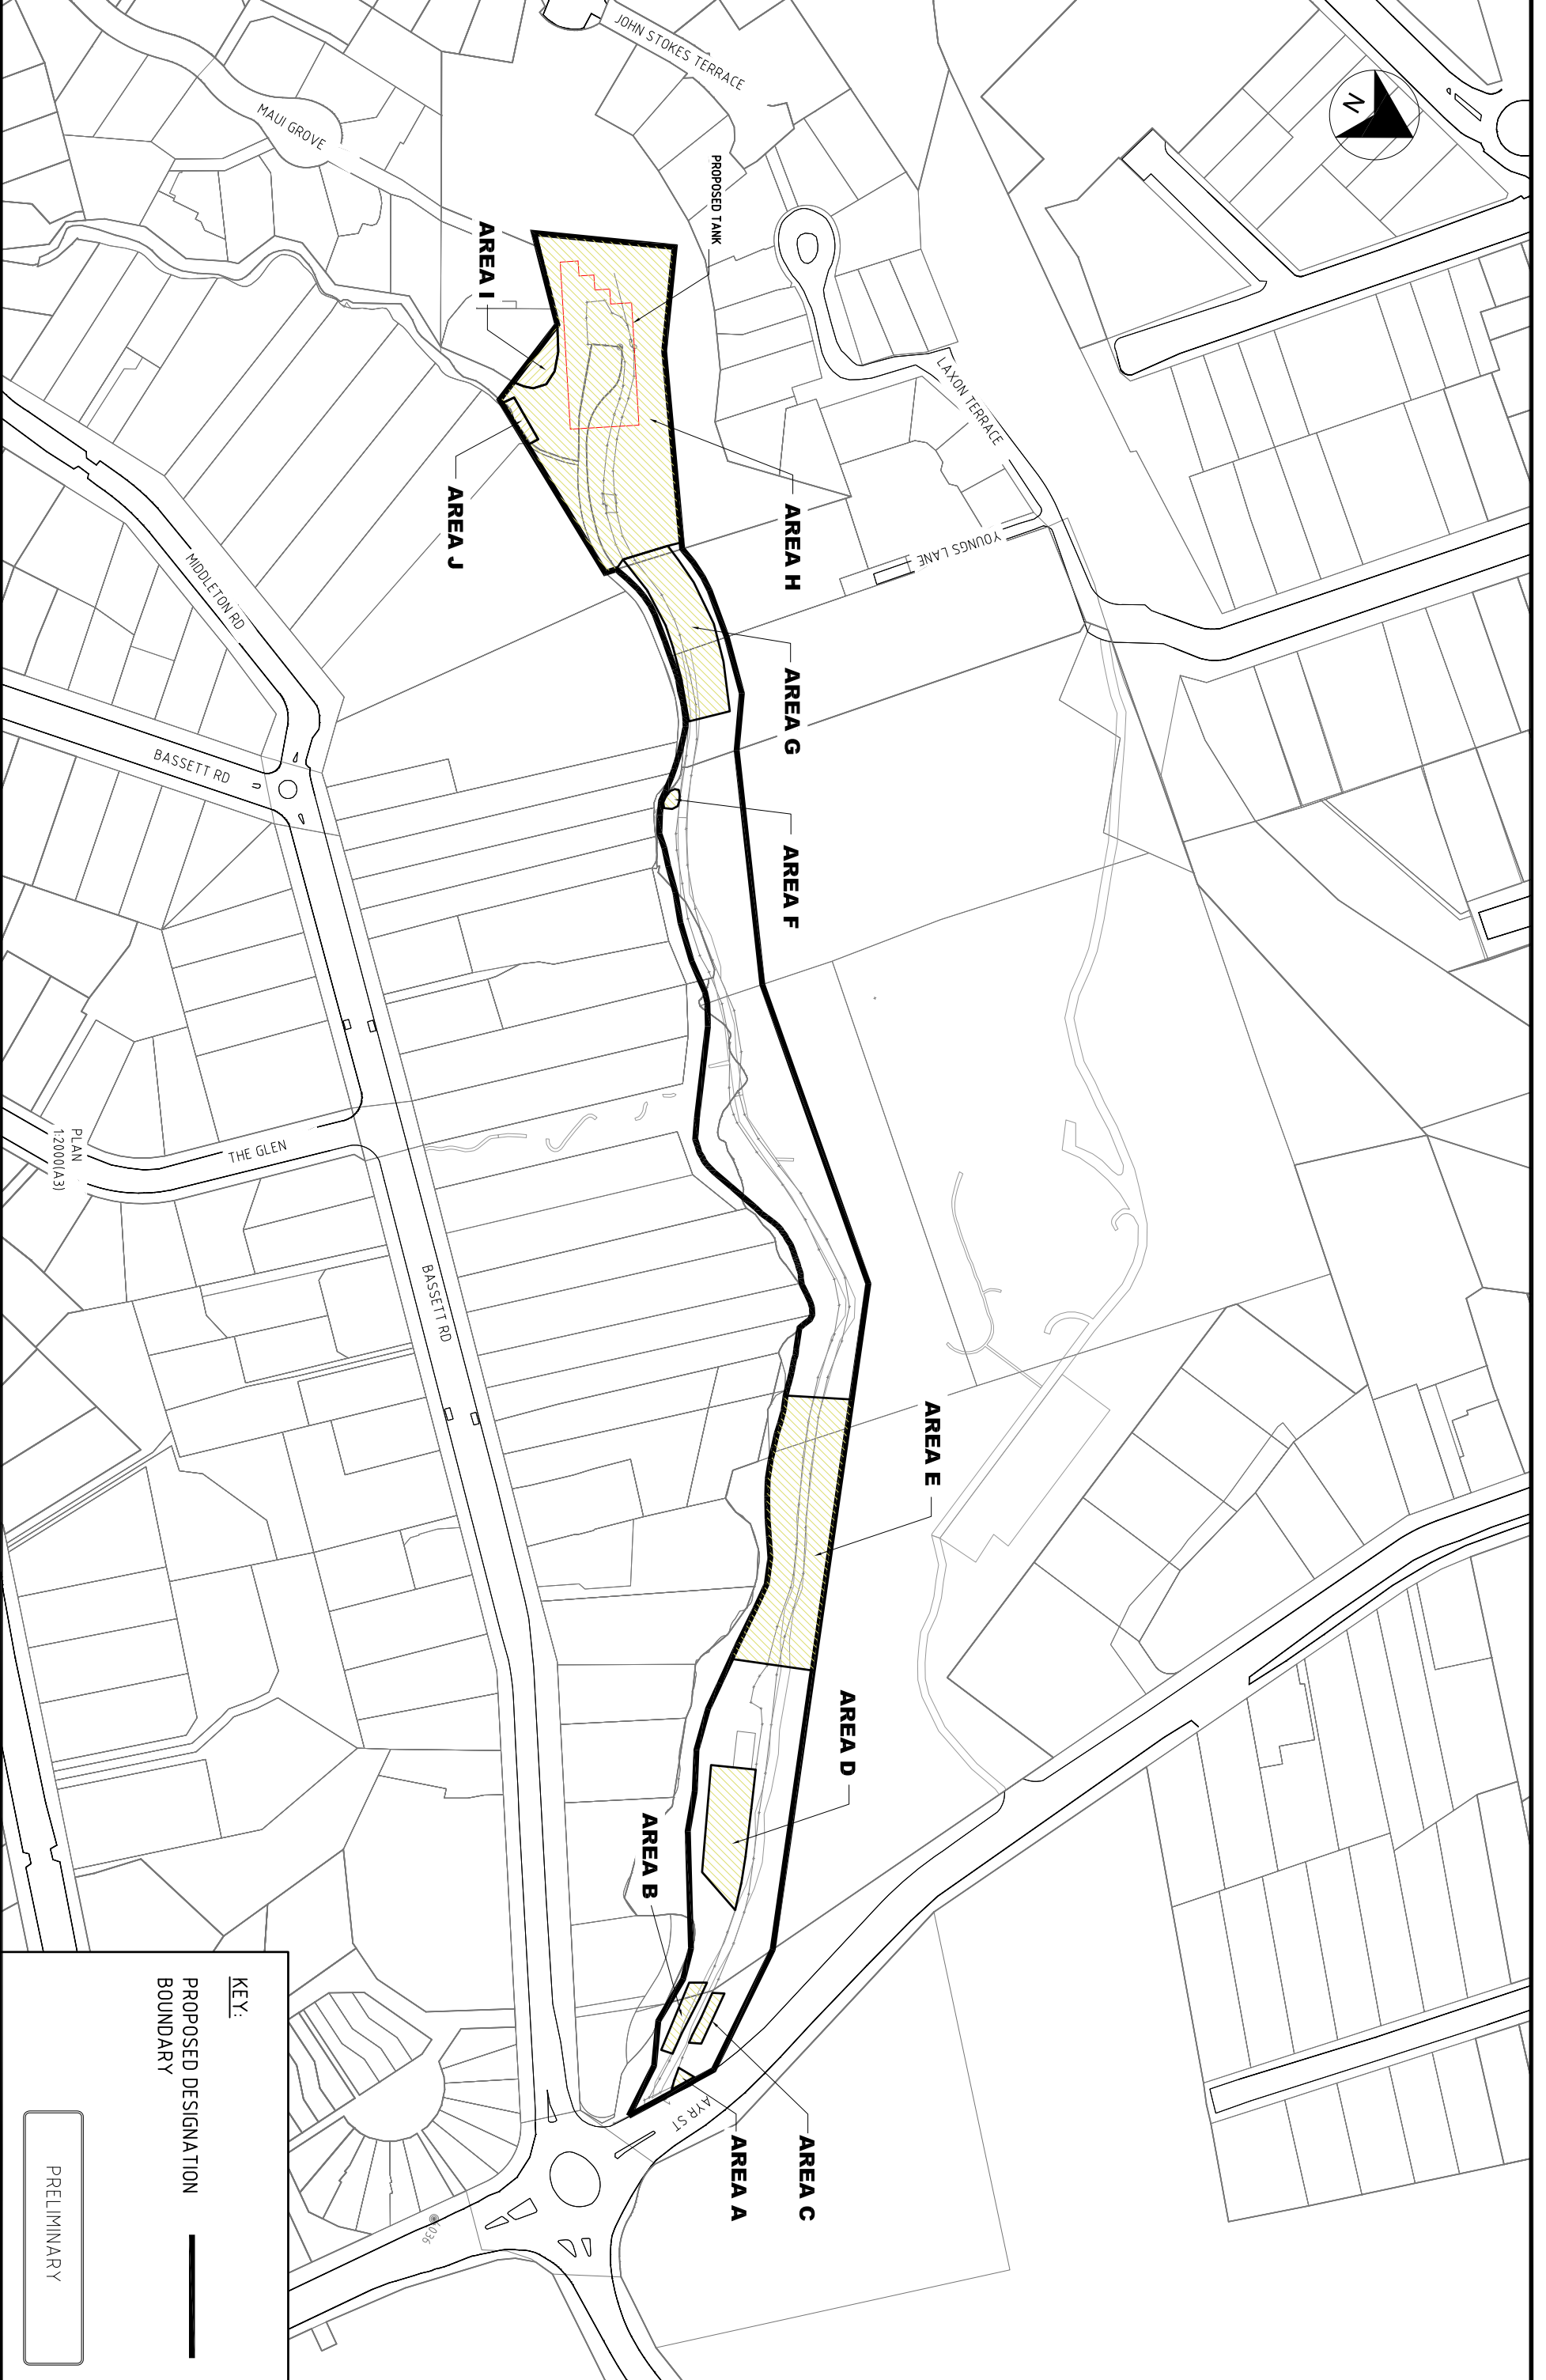

KEY:
 PROPOSED DESIGNATION ———
 BOUNDARY ———

PRELIMINARY