


AXIOMETRIC VIEW A

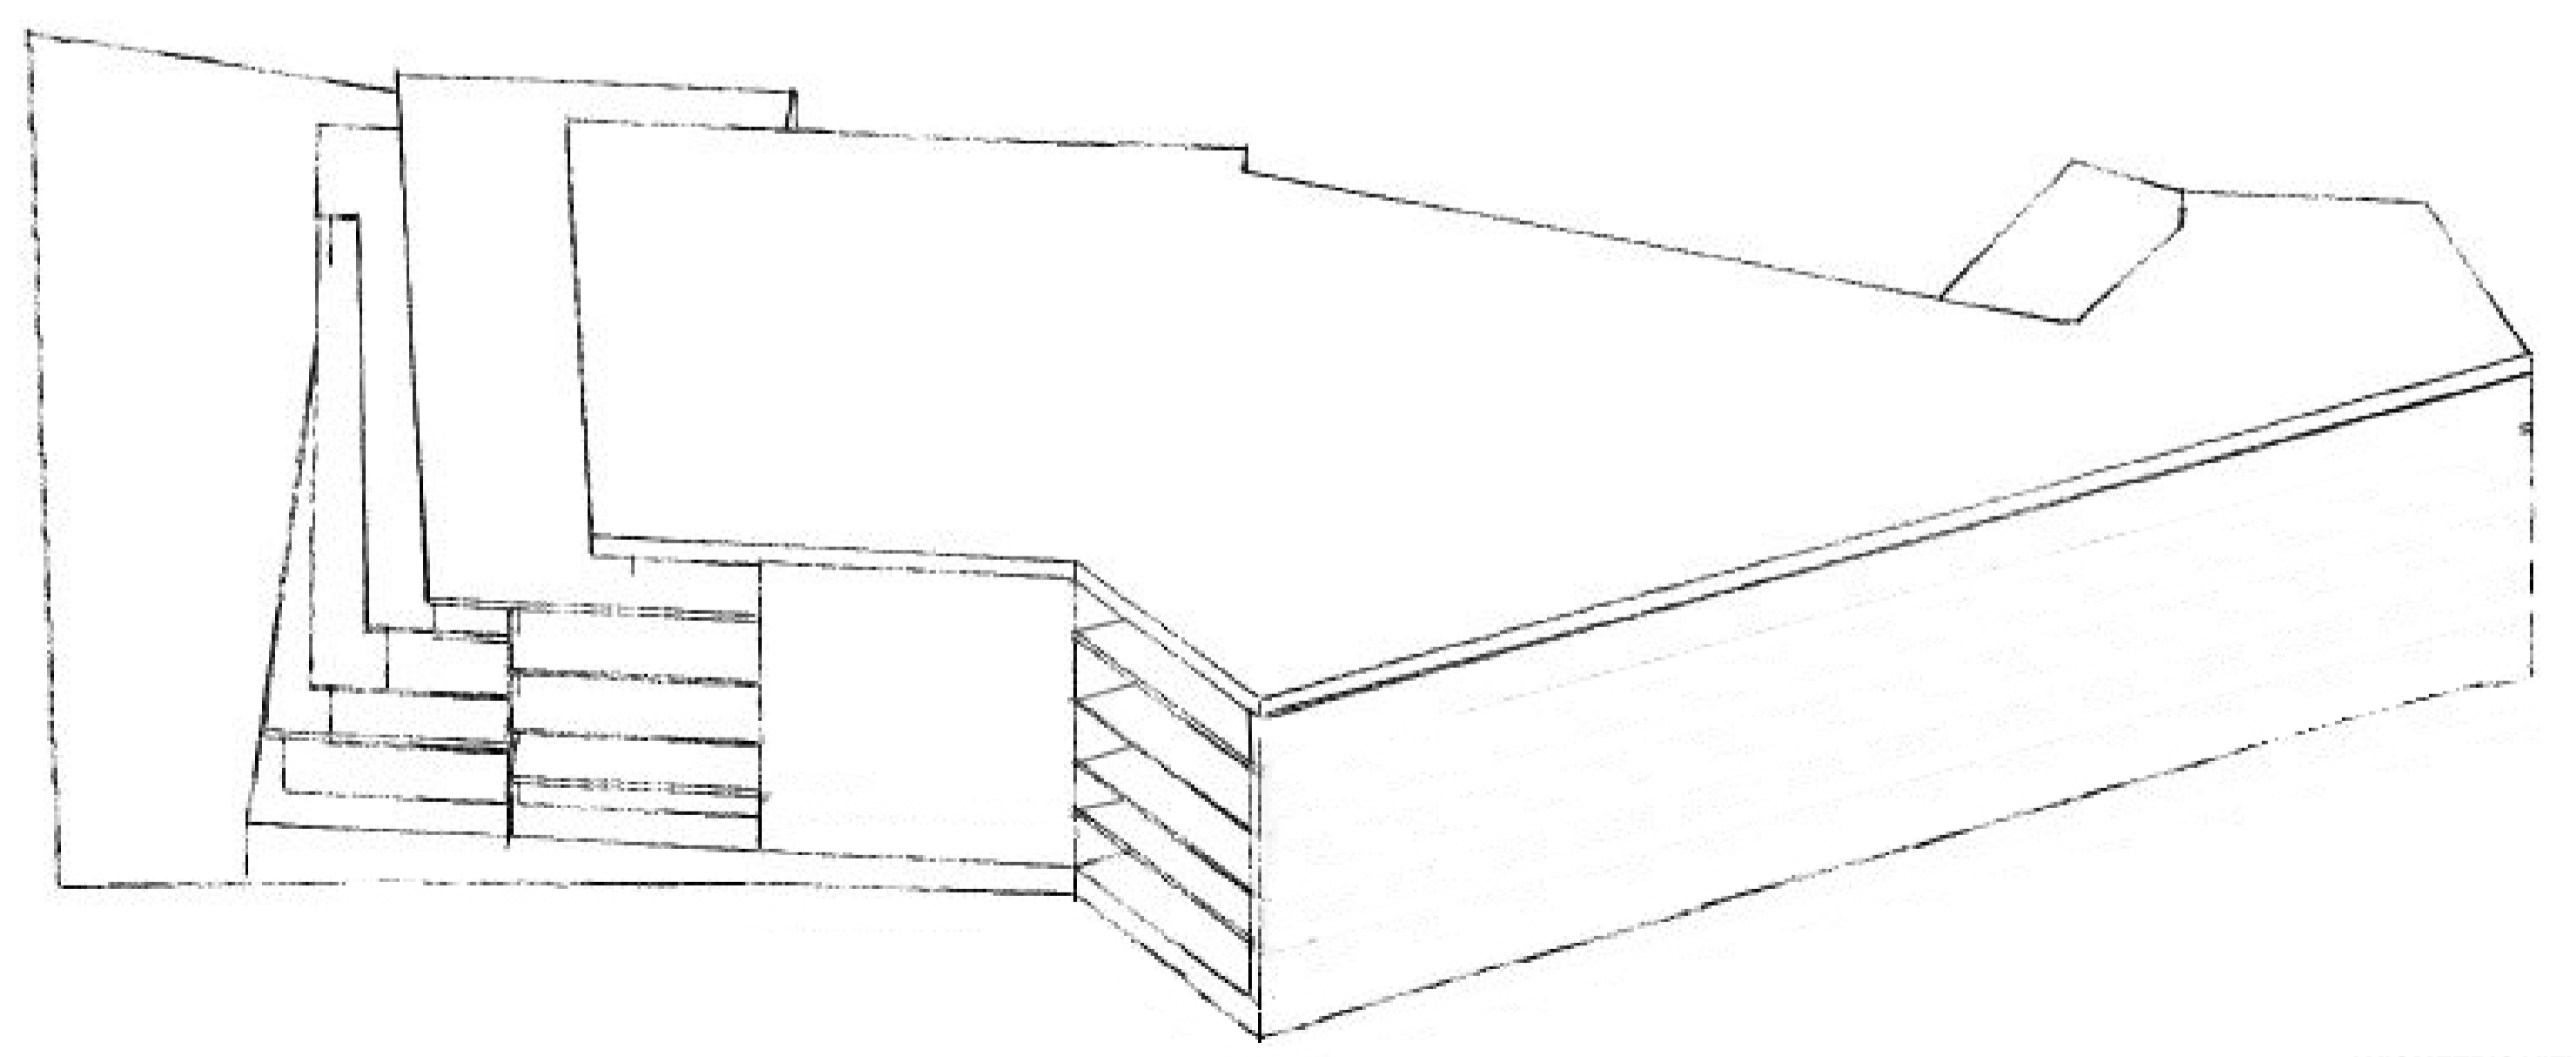

AXIOMETRIC VIEW B

Job Title		83 Remuera Rd	
For		Remuera Apartments Ltd	
At		172 McLeod Rd Te Atatu Auckland	
	Job Ref	0511	
	Drawn	bg	
	Checked	bg	
	Creation Date	04/11/08	

Drawing Title		Building analysis	
Drawing Number	Scale		
104	1:0.1667		
ALL DIMENSIONS TO BE VERIFIED ON SITE			