

Diagram 1

Scale 1:3000

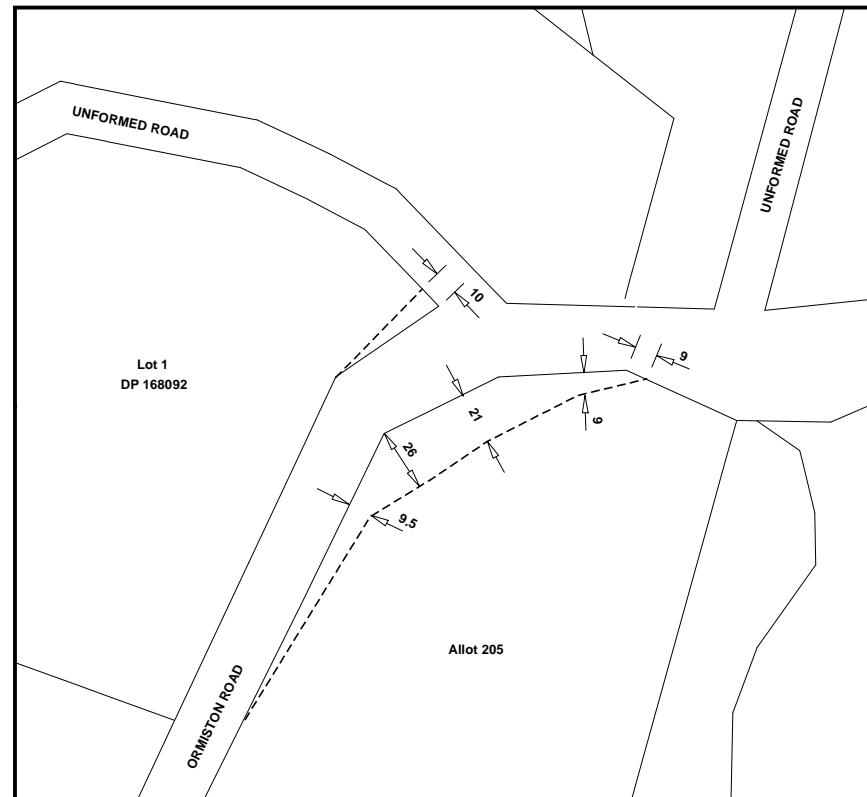


Diagram 2

Scale 1:3000

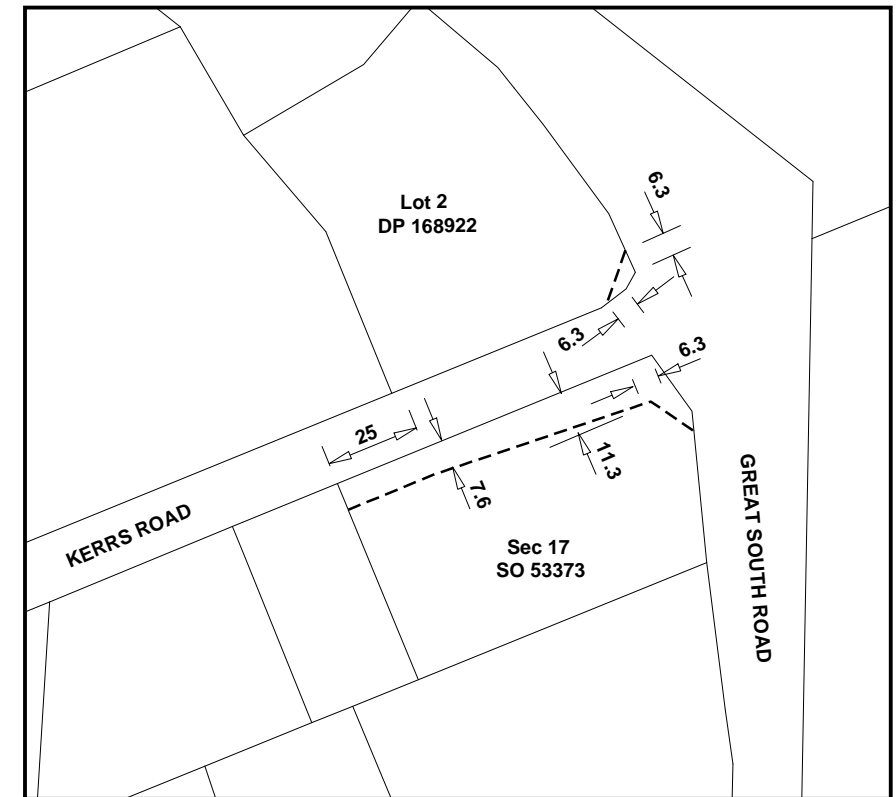


Diagram 3

Scale 1:2000

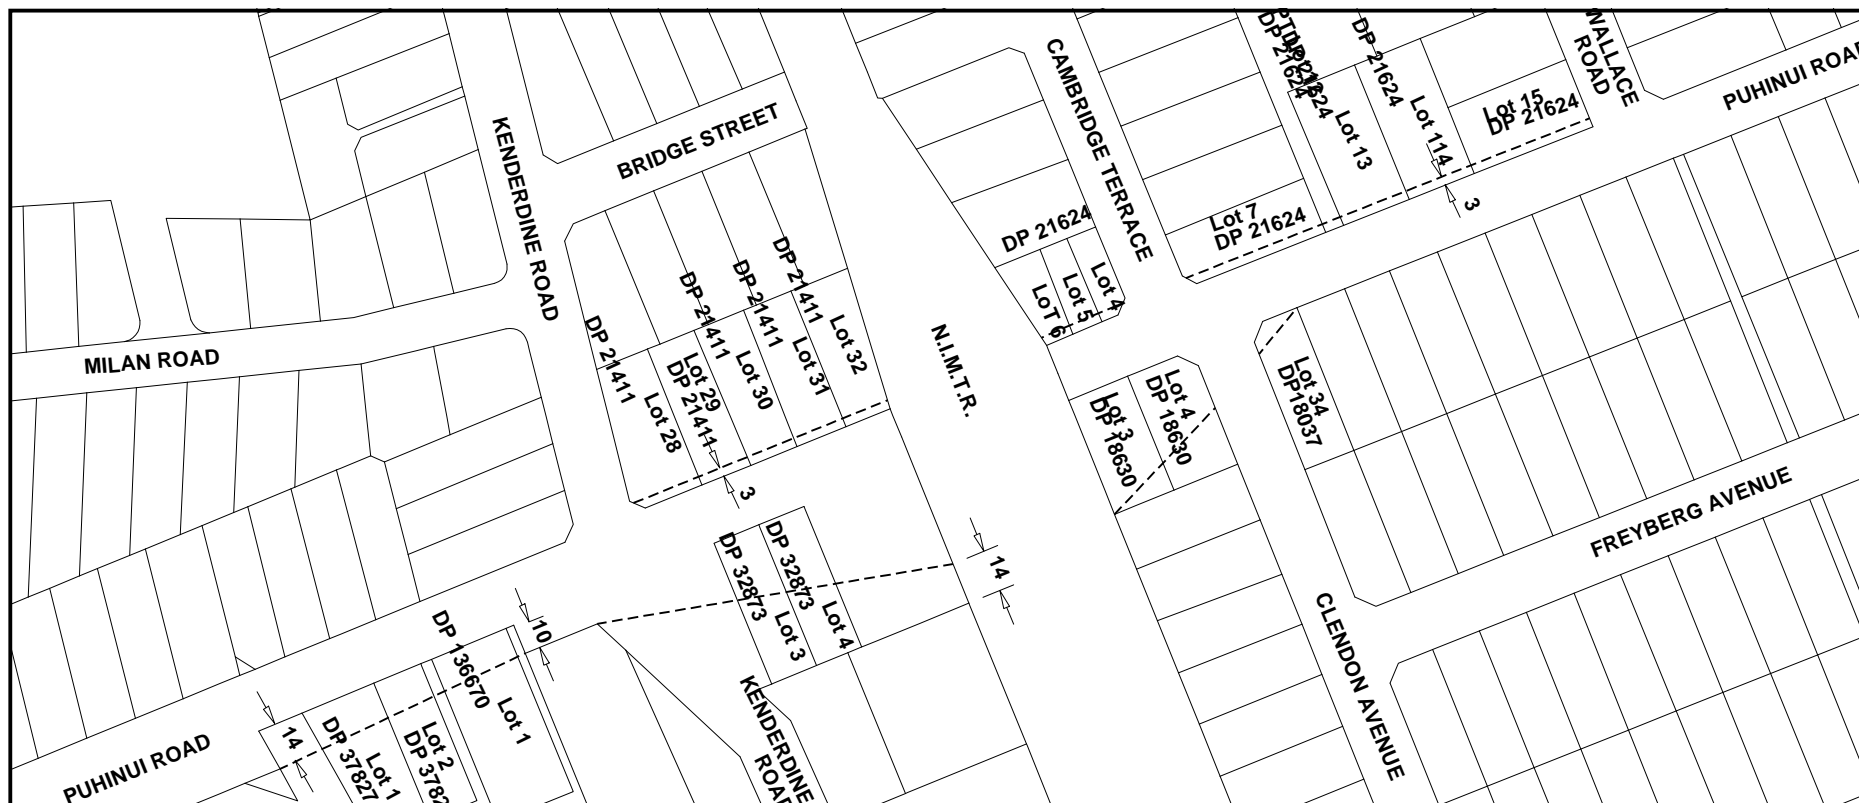


Diagram 4

Scale 1:2500

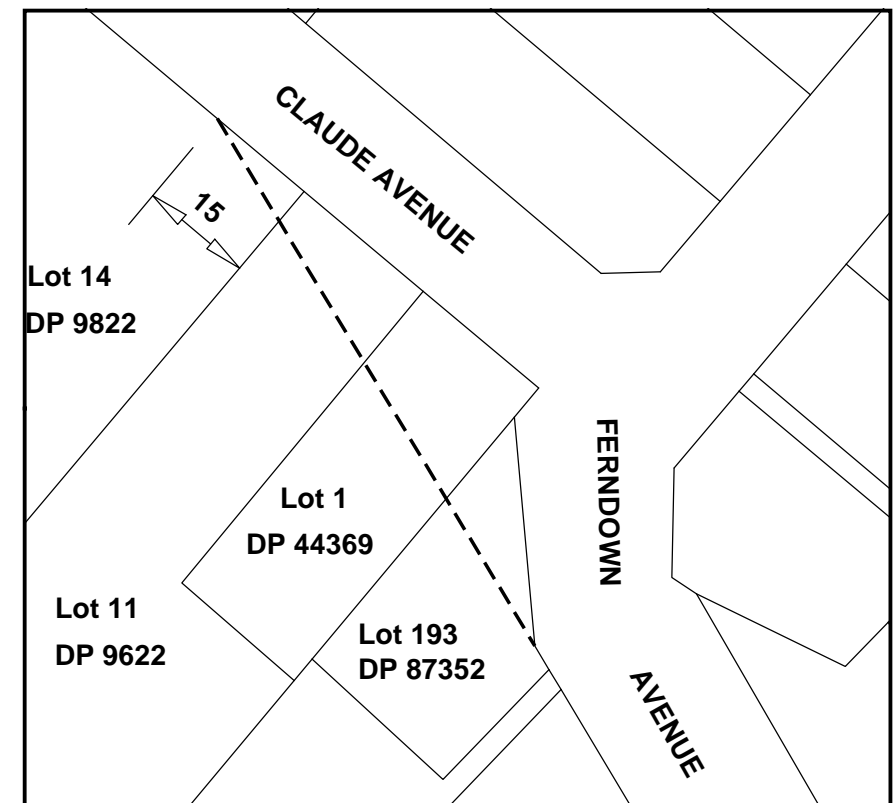


Diagram 5

Scale 1:1000

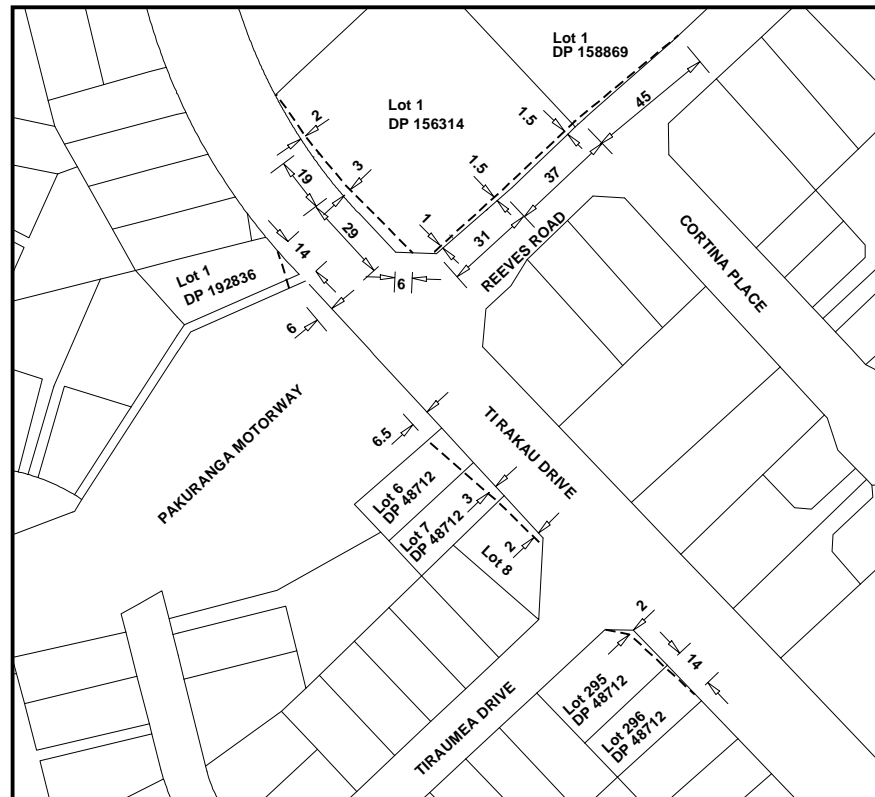


Diagram 6

Scale 1:2500

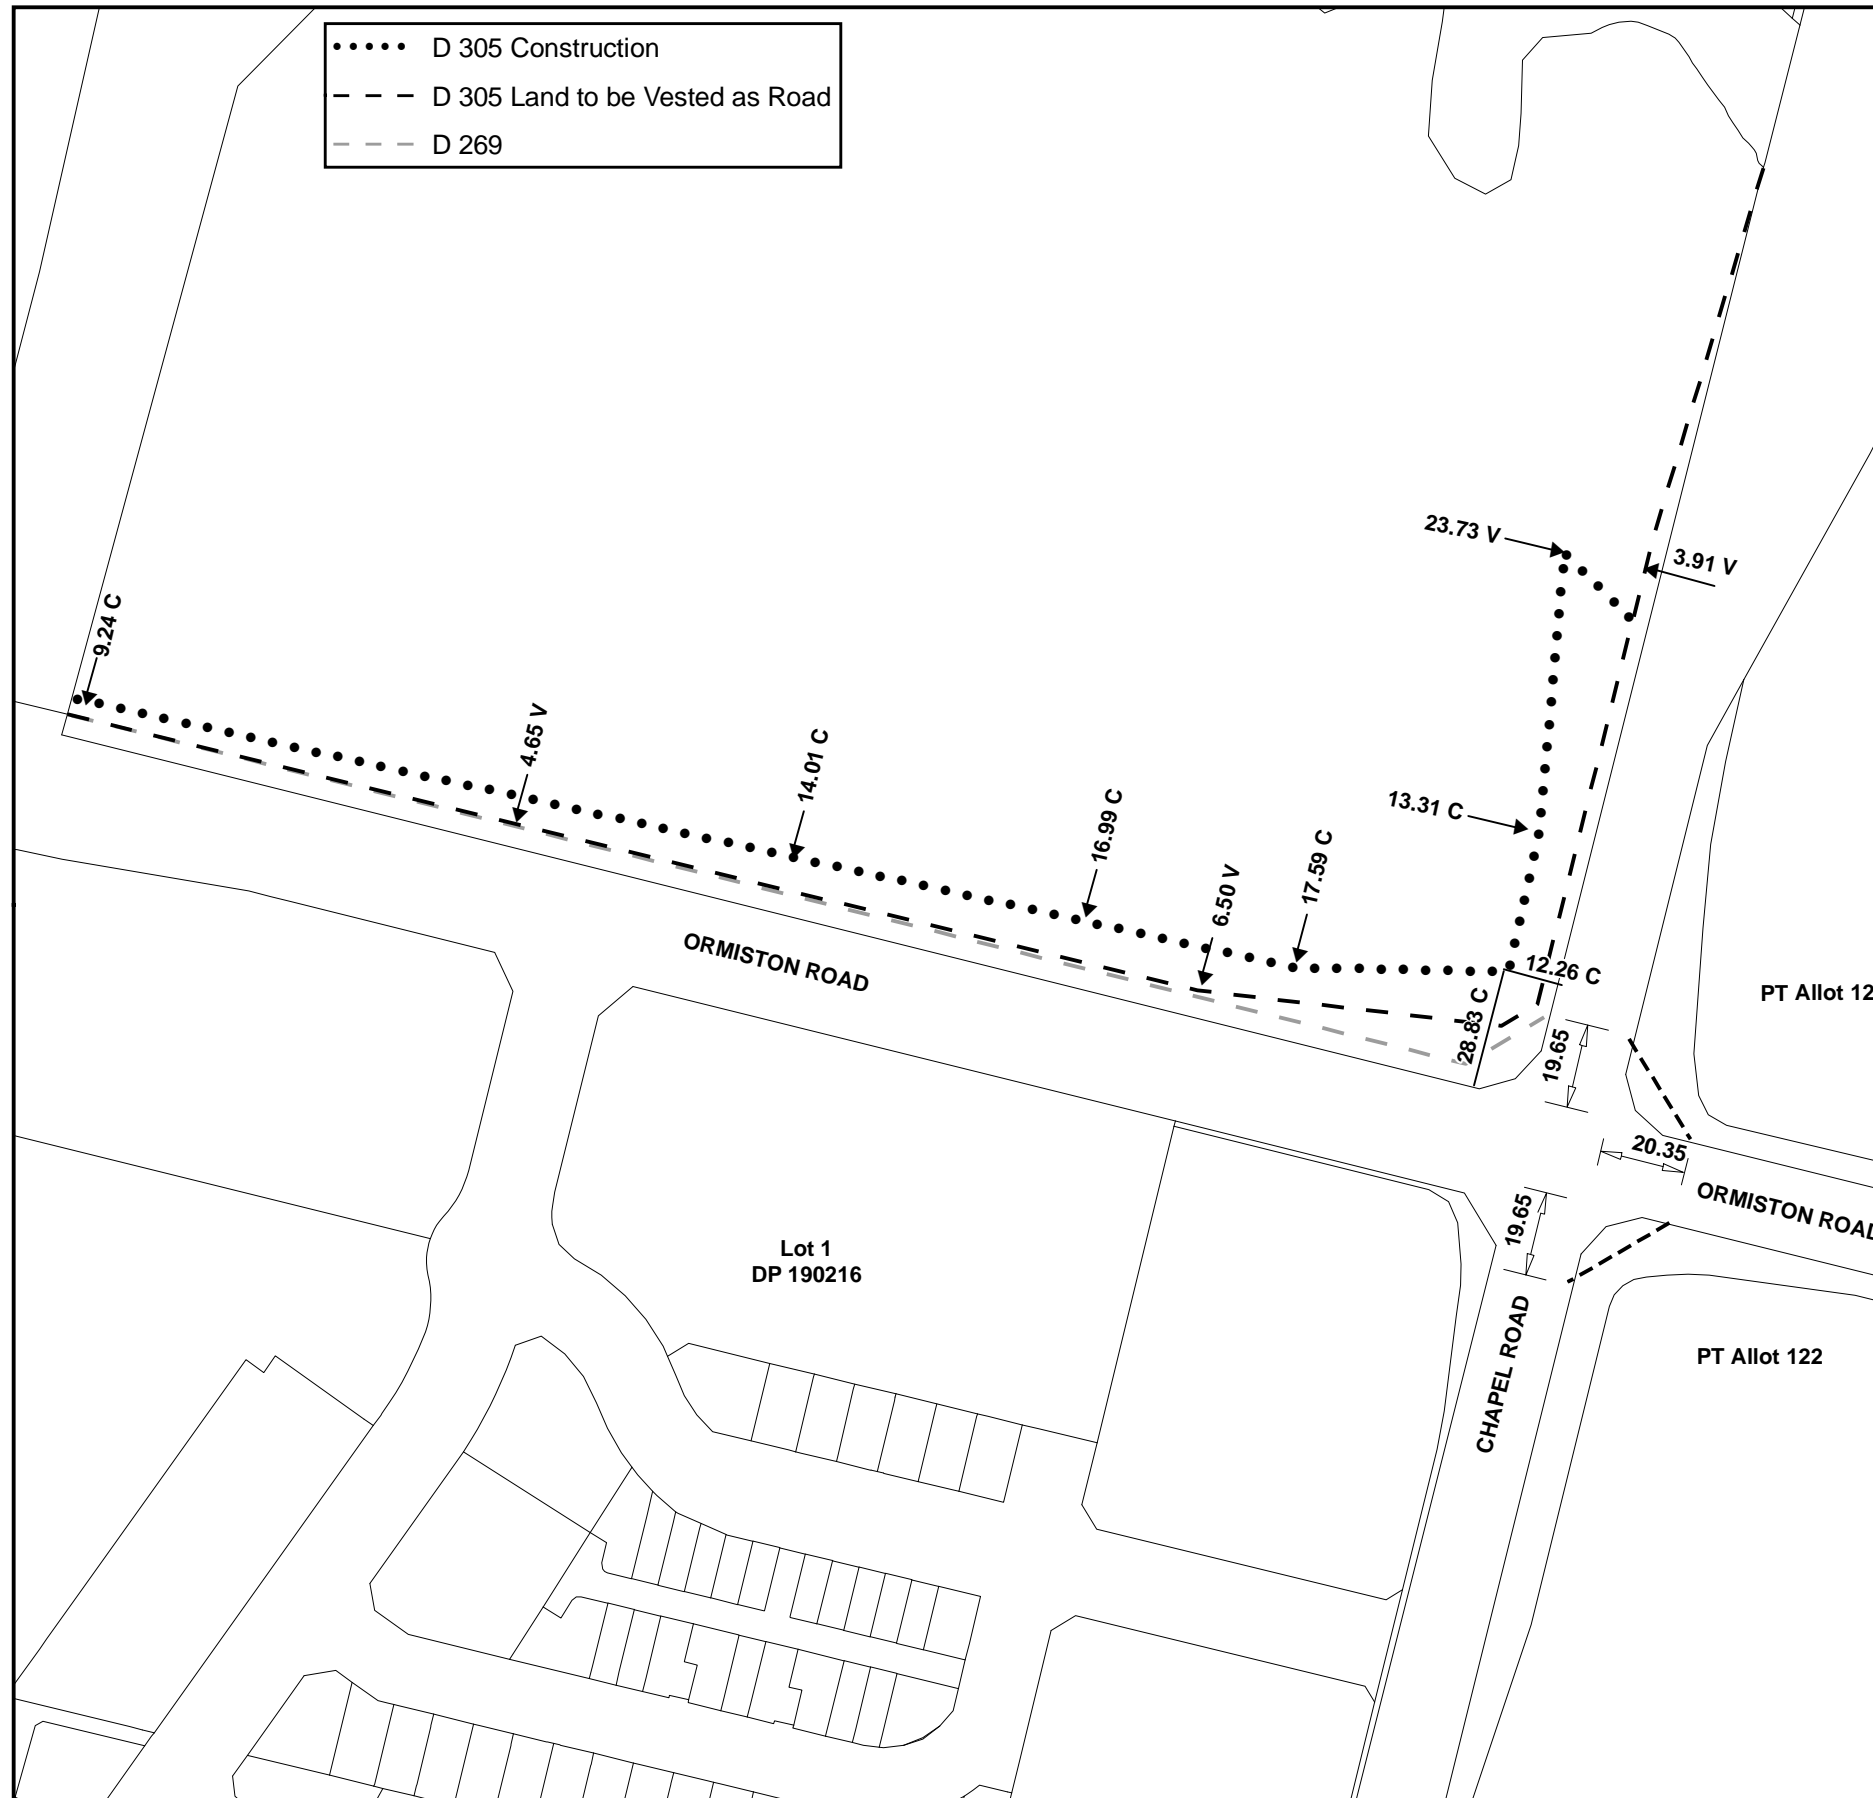


Diagram 7 - Designations 269 and 305 [AM 104]

Scale 1:1800



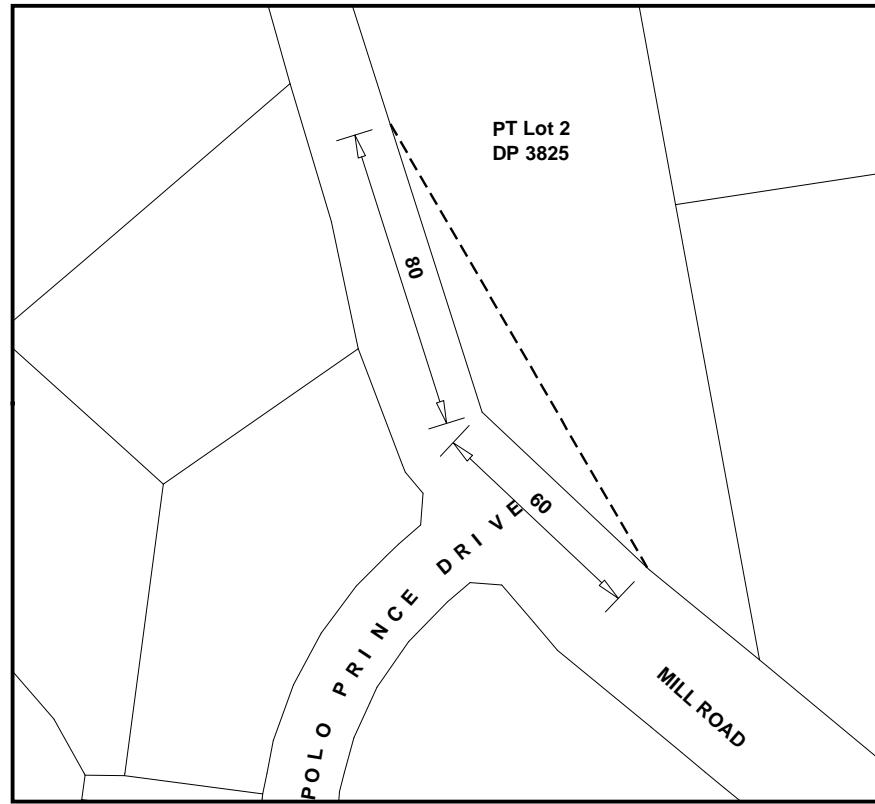


Diagram 8

Scale 1:2000

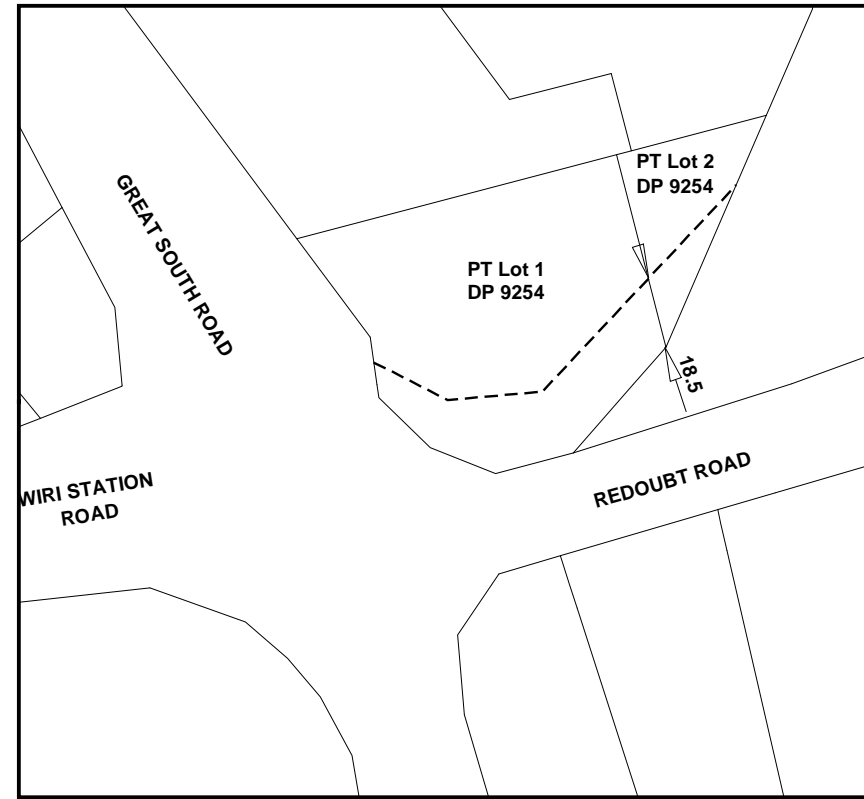


Diagram 9

Scale 1:2000

Diagram 10 deleted [Am 50]

Diagram 11 deleted [Am 97]

Diagram 12 deleted [Am 97]

Diagram 13 deleted [Am 59]

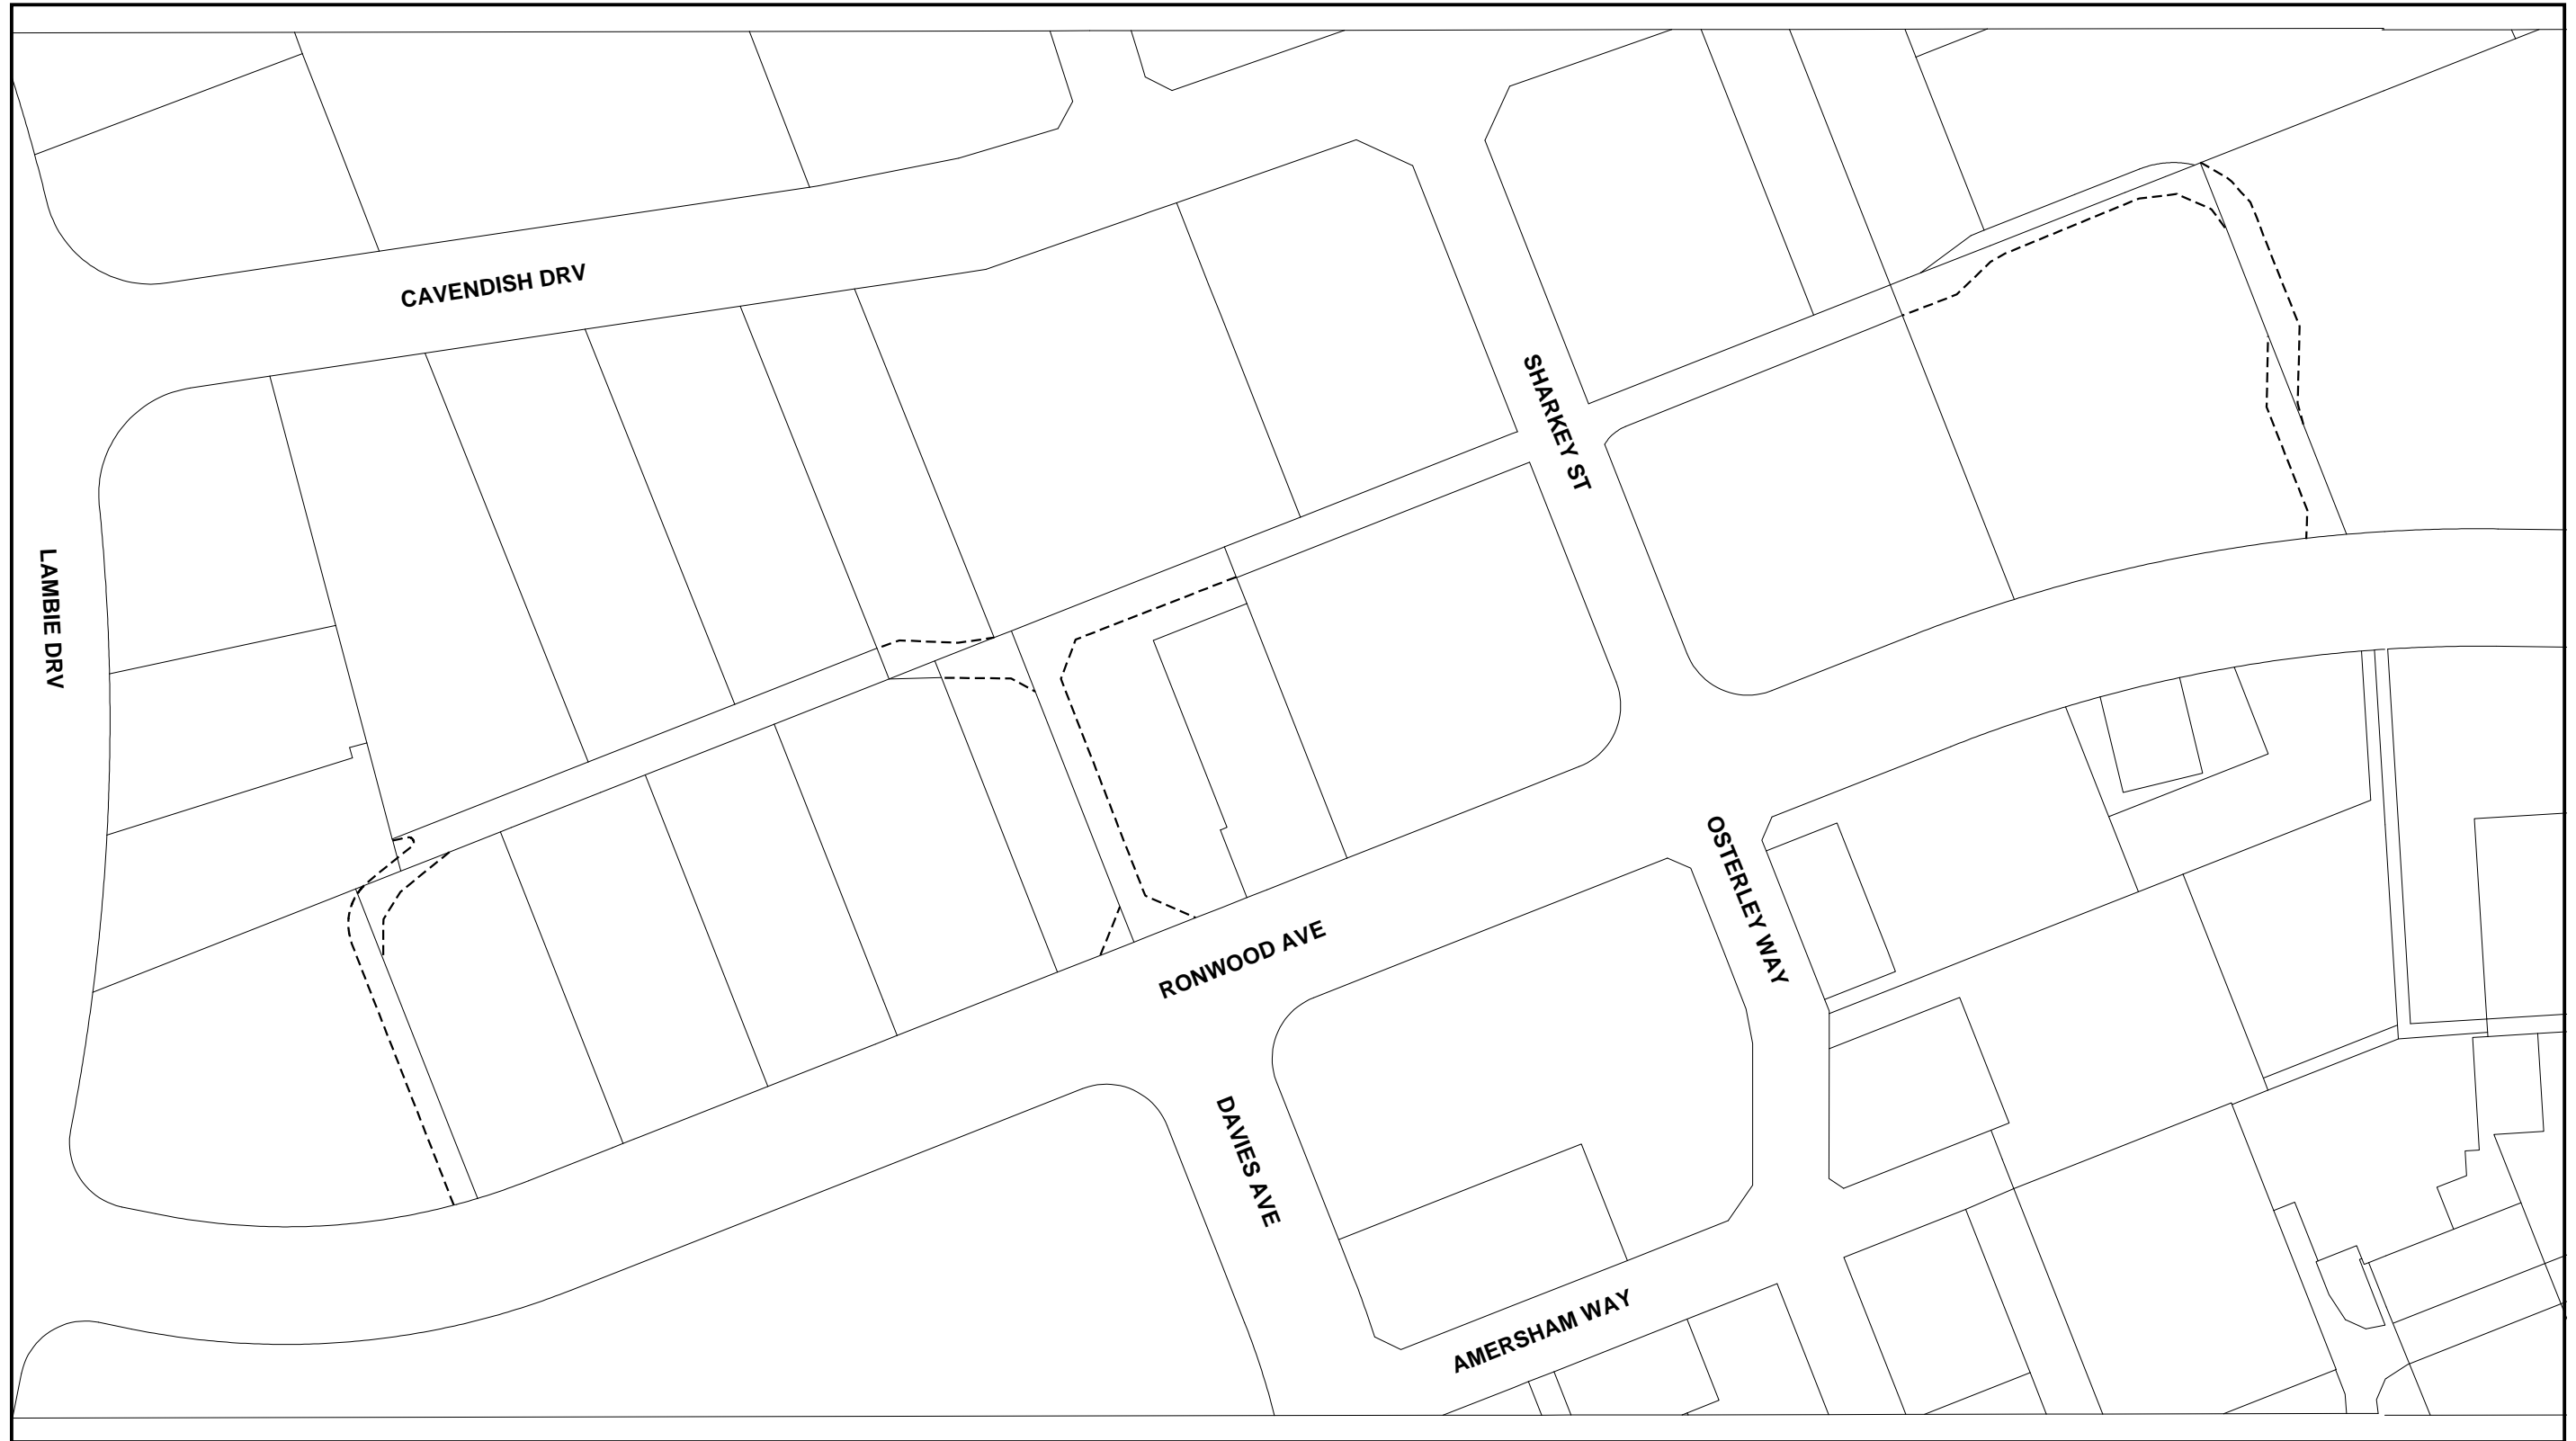


Diagram 14

Scale 1:1900