




APPENDIX 12J

SPECIAL 17 (NORTH SHORE AERO PARK) CONCEPT PLAN

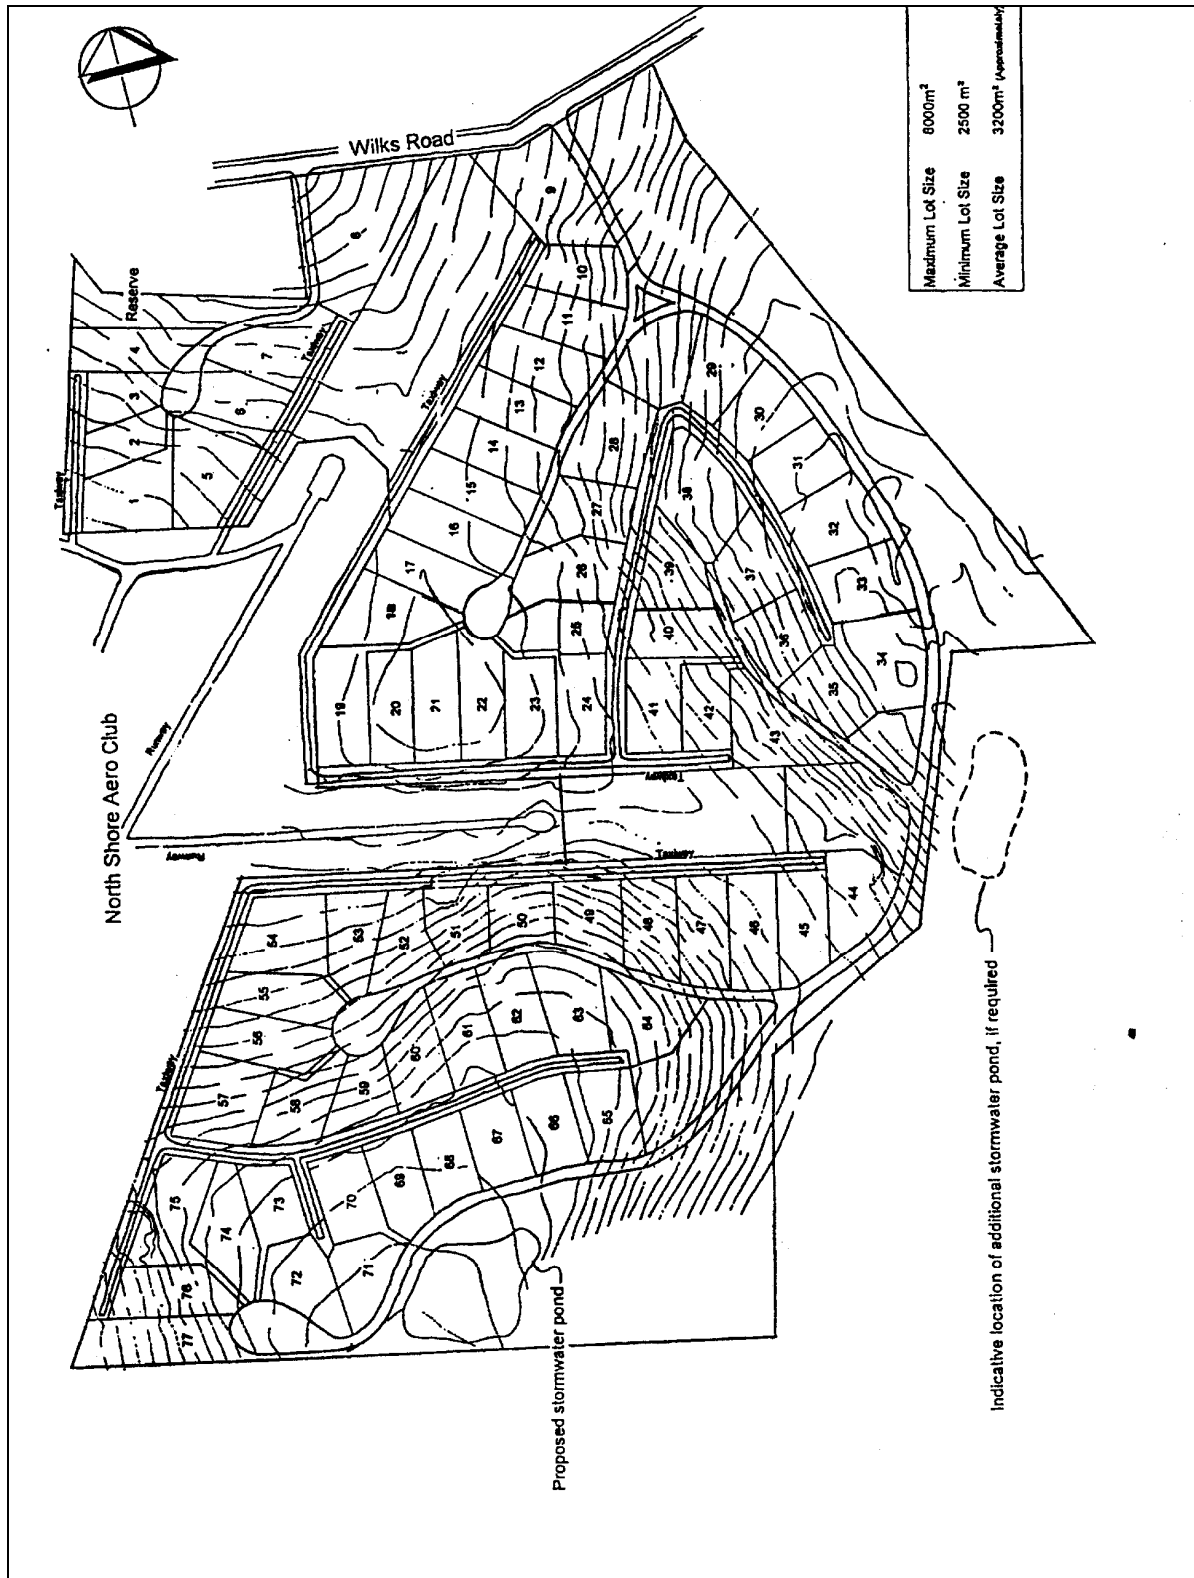




APPENDIX 12K

SPECIAL 17 (NORTH SHORE AERO PARK) STRUCTURE PLANTING CONCEPT

The key structural planting areas identified on the plan shall be established in stages according to the following table:

Stages	Key Structural Planting Areas
2	A
1 and 3	B and C
4 and 5	D

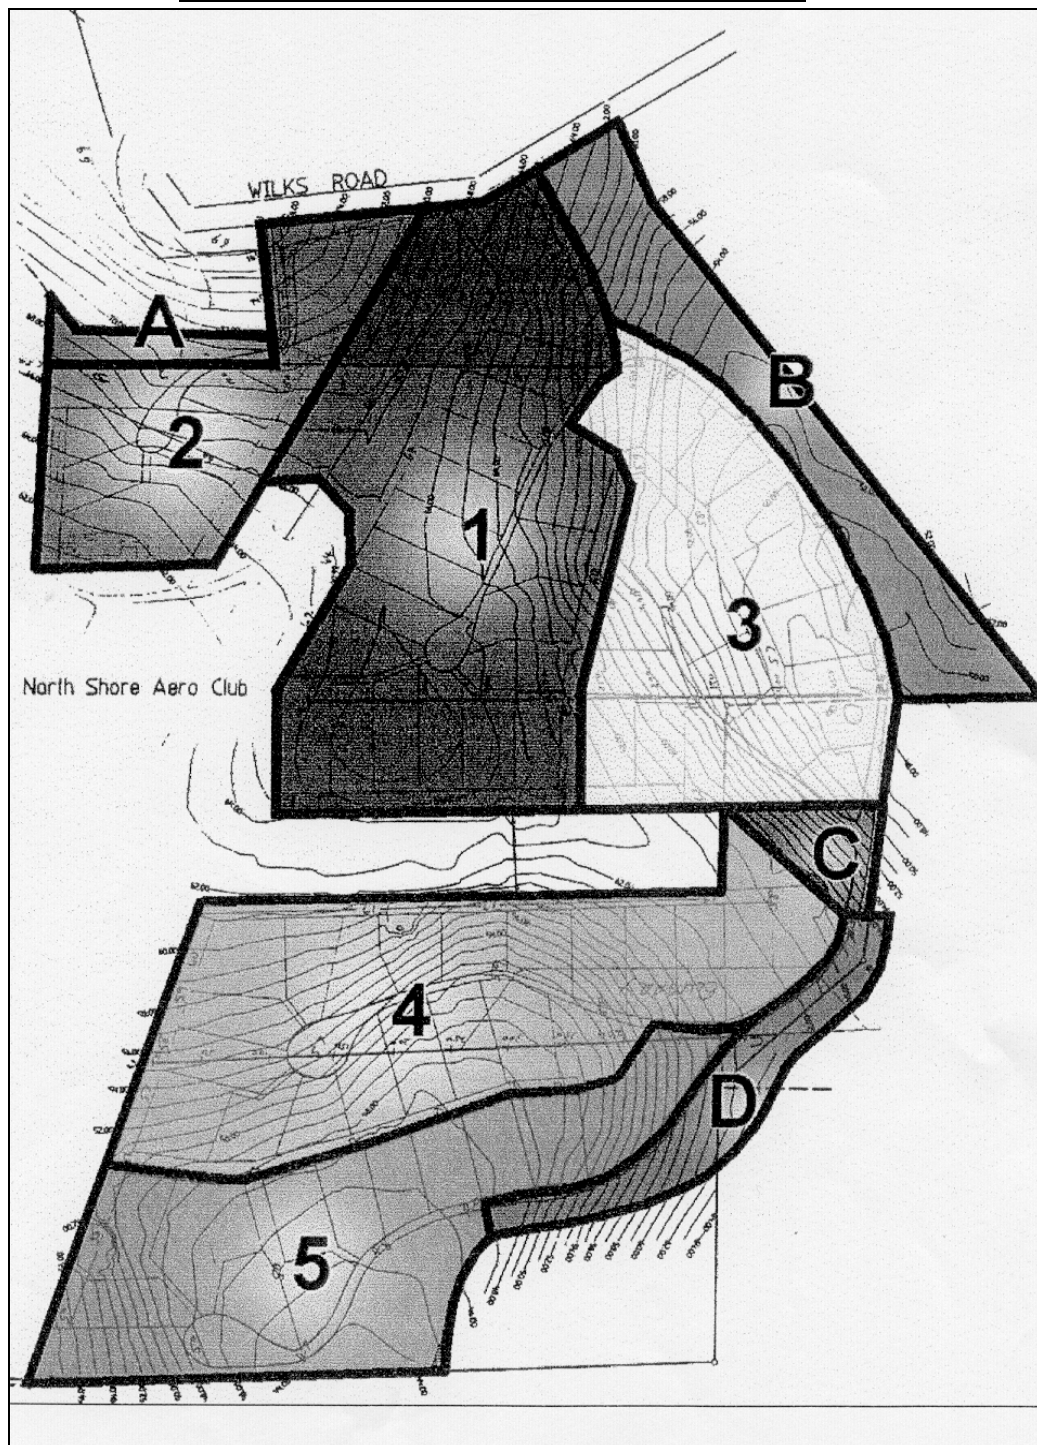



APPENDIX 12L

SPECIAL 17 (NORTH SHORE AERO PARK): STRUCTURE PLANTING CONCEPT - SPECIES FOR FRAMEWORK PLANTING

PLANT SPECIES TO COMPRISE STRUCTURE PLANTING FRAMEWORK

Fast growing species

Alnus	Alder
Cordyline	Cabbage tree
Kunzea ericoides	Kanuka
Populus	Poplar
Salix	Willow
Pittosporum spp.	Pittosporum
Hoheria	Lacebark
Pinus spp	Pine

Shrub Species

Hebe	Hebe
Griselinia littoralis/lucida	Broadleaf
Ngaio	Ngaio
Phormium cookianum/tenax	Flax
Senecio	NZ daisy

Canopy Species

Dacrycarpus	Rimu
Fraxinus	Ash
Metasequoia	Dawn redwood
Quercus	Oak
Taxodium	Swamp cypress
Liquidambar	Liquidambar
Beilschmiedia	Taraire
Podocarpus totara	Totara
Podocarpus Dacrydiodes	Kahikatea

