



ORIGINAL SIZE A1
DO NOT SCALE - IF IN DOUBT, ASK

200 mm
150
100
90
80
70
60
50
40
30
20
10
0

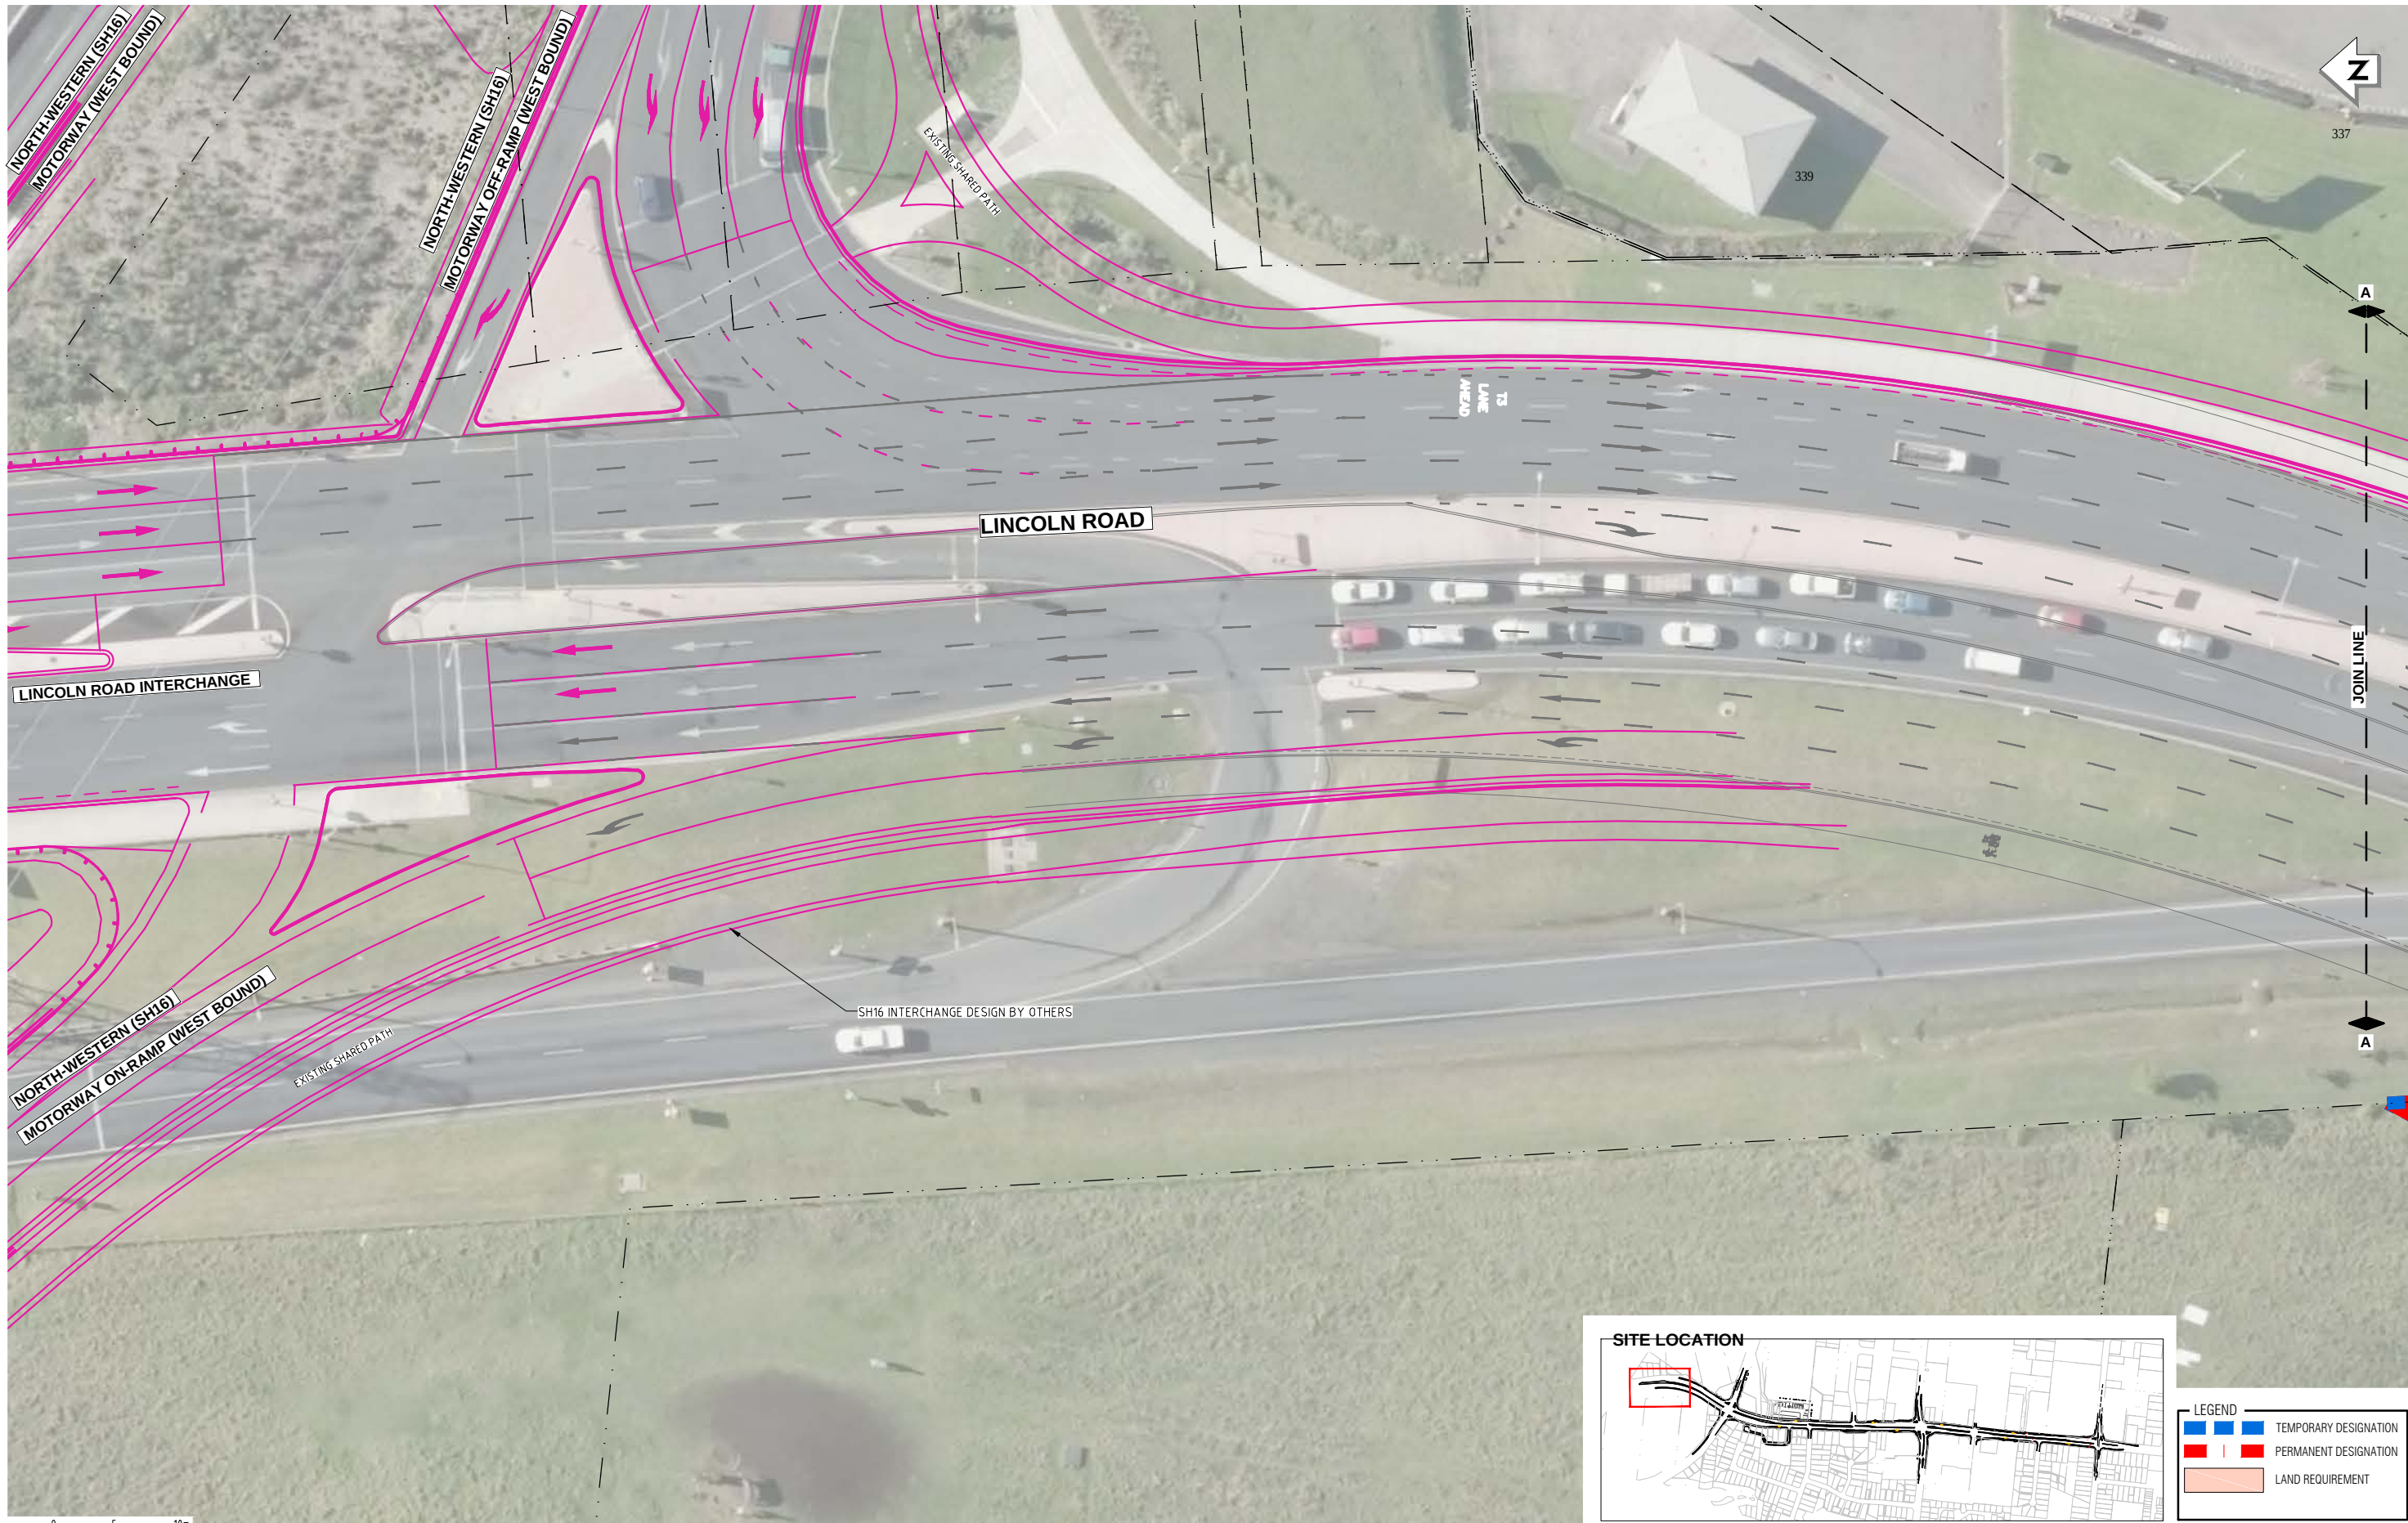

5 0 5 10m
SCALE 1:250

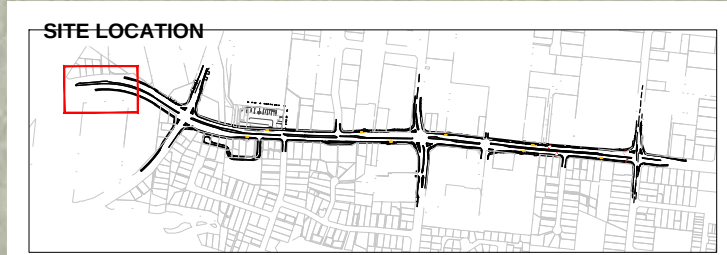

LEGEND	
■	TEMPORARY DESIGNATION
■	PERMANENT DESIGNATION
■	LAND REQUIREMENT

NOT FOR CONSTRUCTION

C	FOR CONSULTATION	GS	AGS	AGS	2016-05-31
B	FOR CONSULTATION	GS	AGS	AGS	2016-05-16
A	PRELIMINARY ISSUE	AA	AGS	AGS	2016-05-10
REV		DRN	CHK	APP	DATE
	REVISIONS				

SURVEYED	By others (As Built)	
DESIGNED	Michael Yale	16/06/15
DRAWN	Anuradha Alure	10/06/15
CAD REVIEW	Graeme Stanton	13.05.16
DESIGN CHECK	Graeme Stanton	13.05.16
DESIGN REVIEW	Graeme Stanton	13.05.16
APPROVED	Graeme Stanton	31.05.16
PROF REGISTRATION:		



LINCOLN ROAD CORRIDOR UPGRADE
NOTICE OF REQUIREMENT SHEET 1 OF 17

Status Stamp	FOR CONSULTATION
Date Stamp	2016-05-31
Scales	1:250
Datum	Mt Eden 2000
Drawing No.	80507651-0301-C601
Rev.	C

DO NOT SCALE - IF IN DOUBT, ASK

200 mm

150

100

90

80

70

60

50

40


30

20


10

0

ORIGINAL SIZE A1

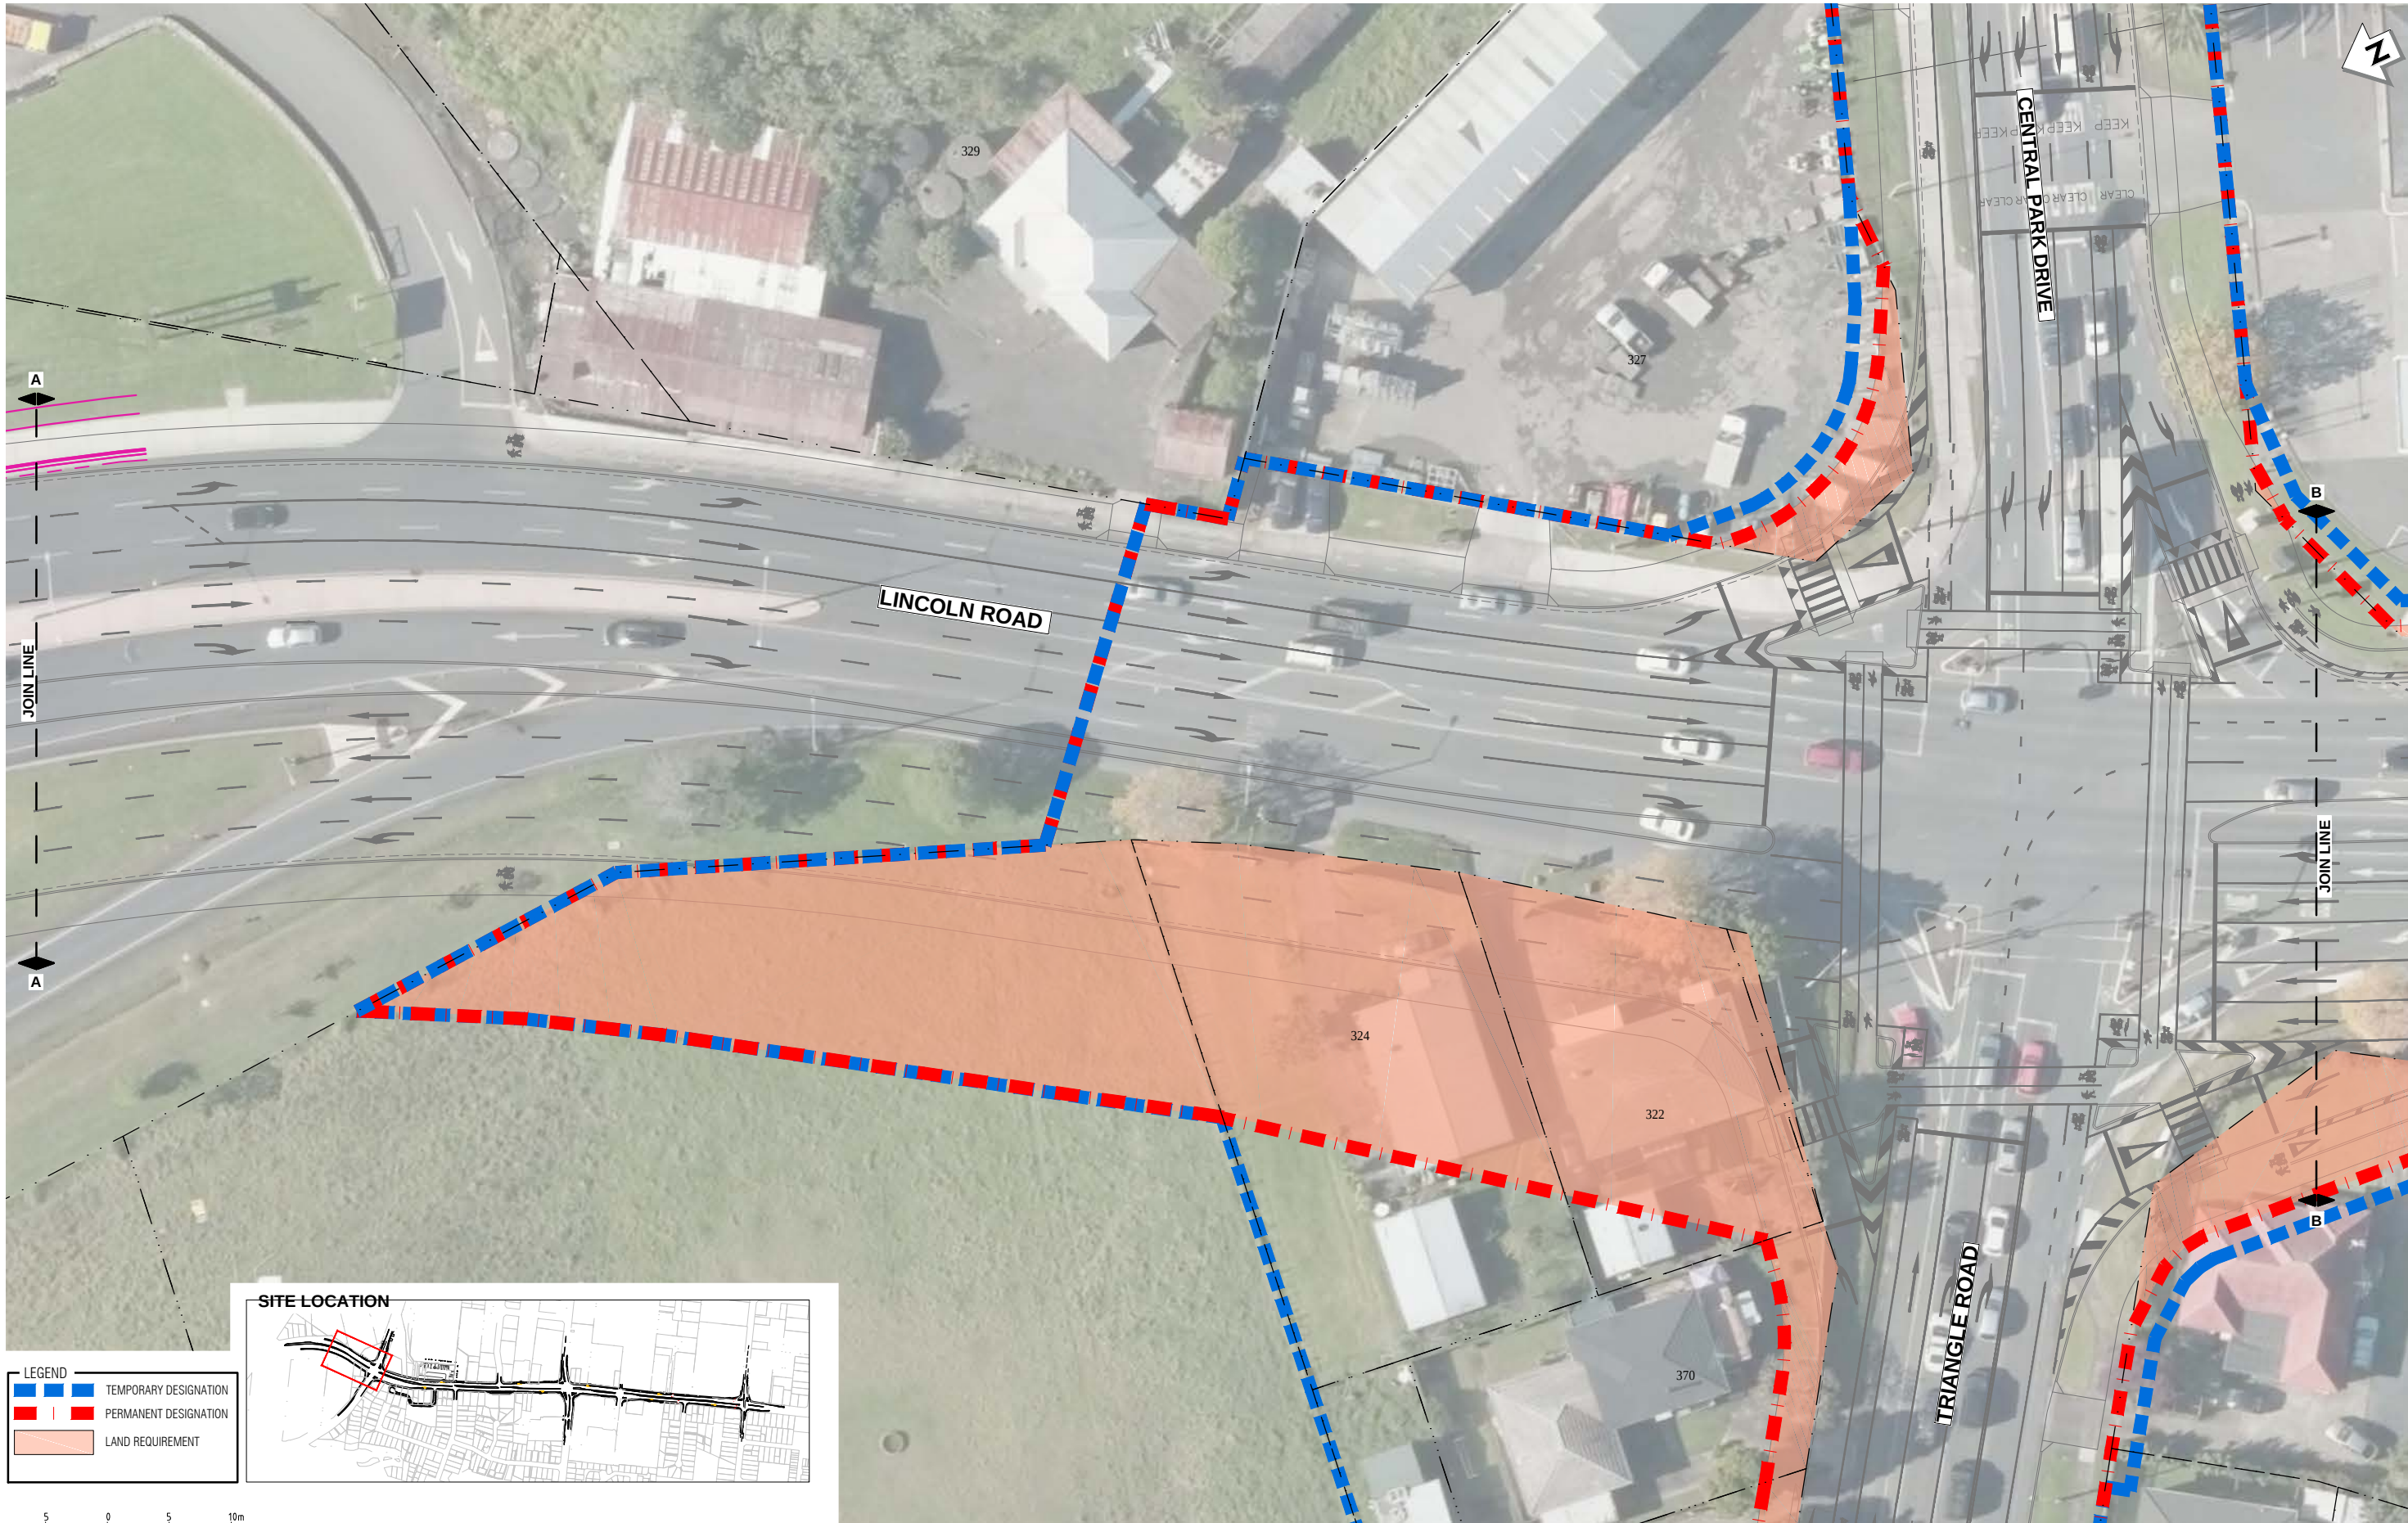

LEGEND	
	TEMPORARY DESIGNATION
	PERMANENT DESIGNATION
	LAND REQUIREMENT

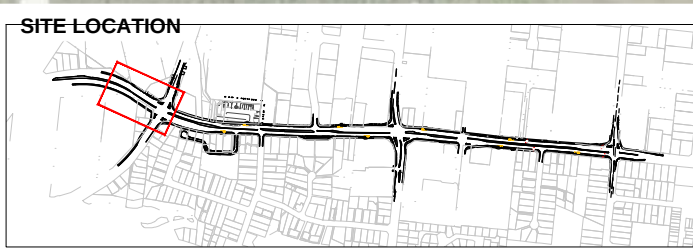

REV	REVISIONS	GS	AGS	AGS	2016-05-31
C	FOR CONSULTATION	GS	AGS	AGS	2016-05-31
B	FOR CONSULTATION	GS	AGS	AGS	2016-05-31
A	PRELIMINARY ISSUE	AA	AGS	AGS	2016-05-10
REV	REVISIONS	DRN	CHK	APP	DATE

SURVEYED	By others (As Built)	
DESIGNED	Michael Yale	16/06/15
DRAWN	Anuradha Alure	10/06/15
CAD REVIEW	Graeme Stanton	13.05.16
DESIGN CHECK	Graeme Stanton	13.05.16
DESIGN REVIEW	Graeme Stanton	13.05.16
APPROVED	Graeme Stanton	31.05.16
PROF REGISTRATION:		




LINCOLN ROAD CORRIDOR UPGRADE

NOTICE OF REQUIREMENT
SHEET 2 OF 17

NOT FOR CONSTRUCTION

Status Stamp	FOR CONSULTATION
Date Stamp	2016-05-31
Scales	AS SHOWN
Datum	Mt Eden 2000
Drawing No.	80507651-0301-C602
Rev.	C

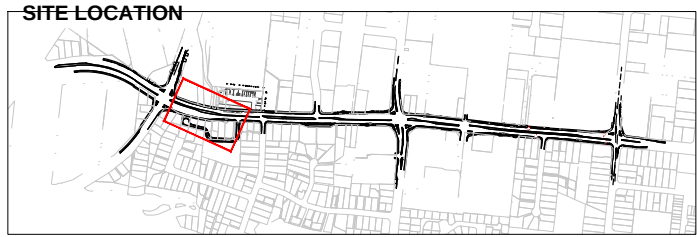

DO NOT SCALE - IF IN DOUBT, ASK

200 mm

150

100

90

80

70

60

50

40

30

20

10

0

0

0

0

0

0

0

0

0

0

0

0

0

0

0


0

0

0

0

0

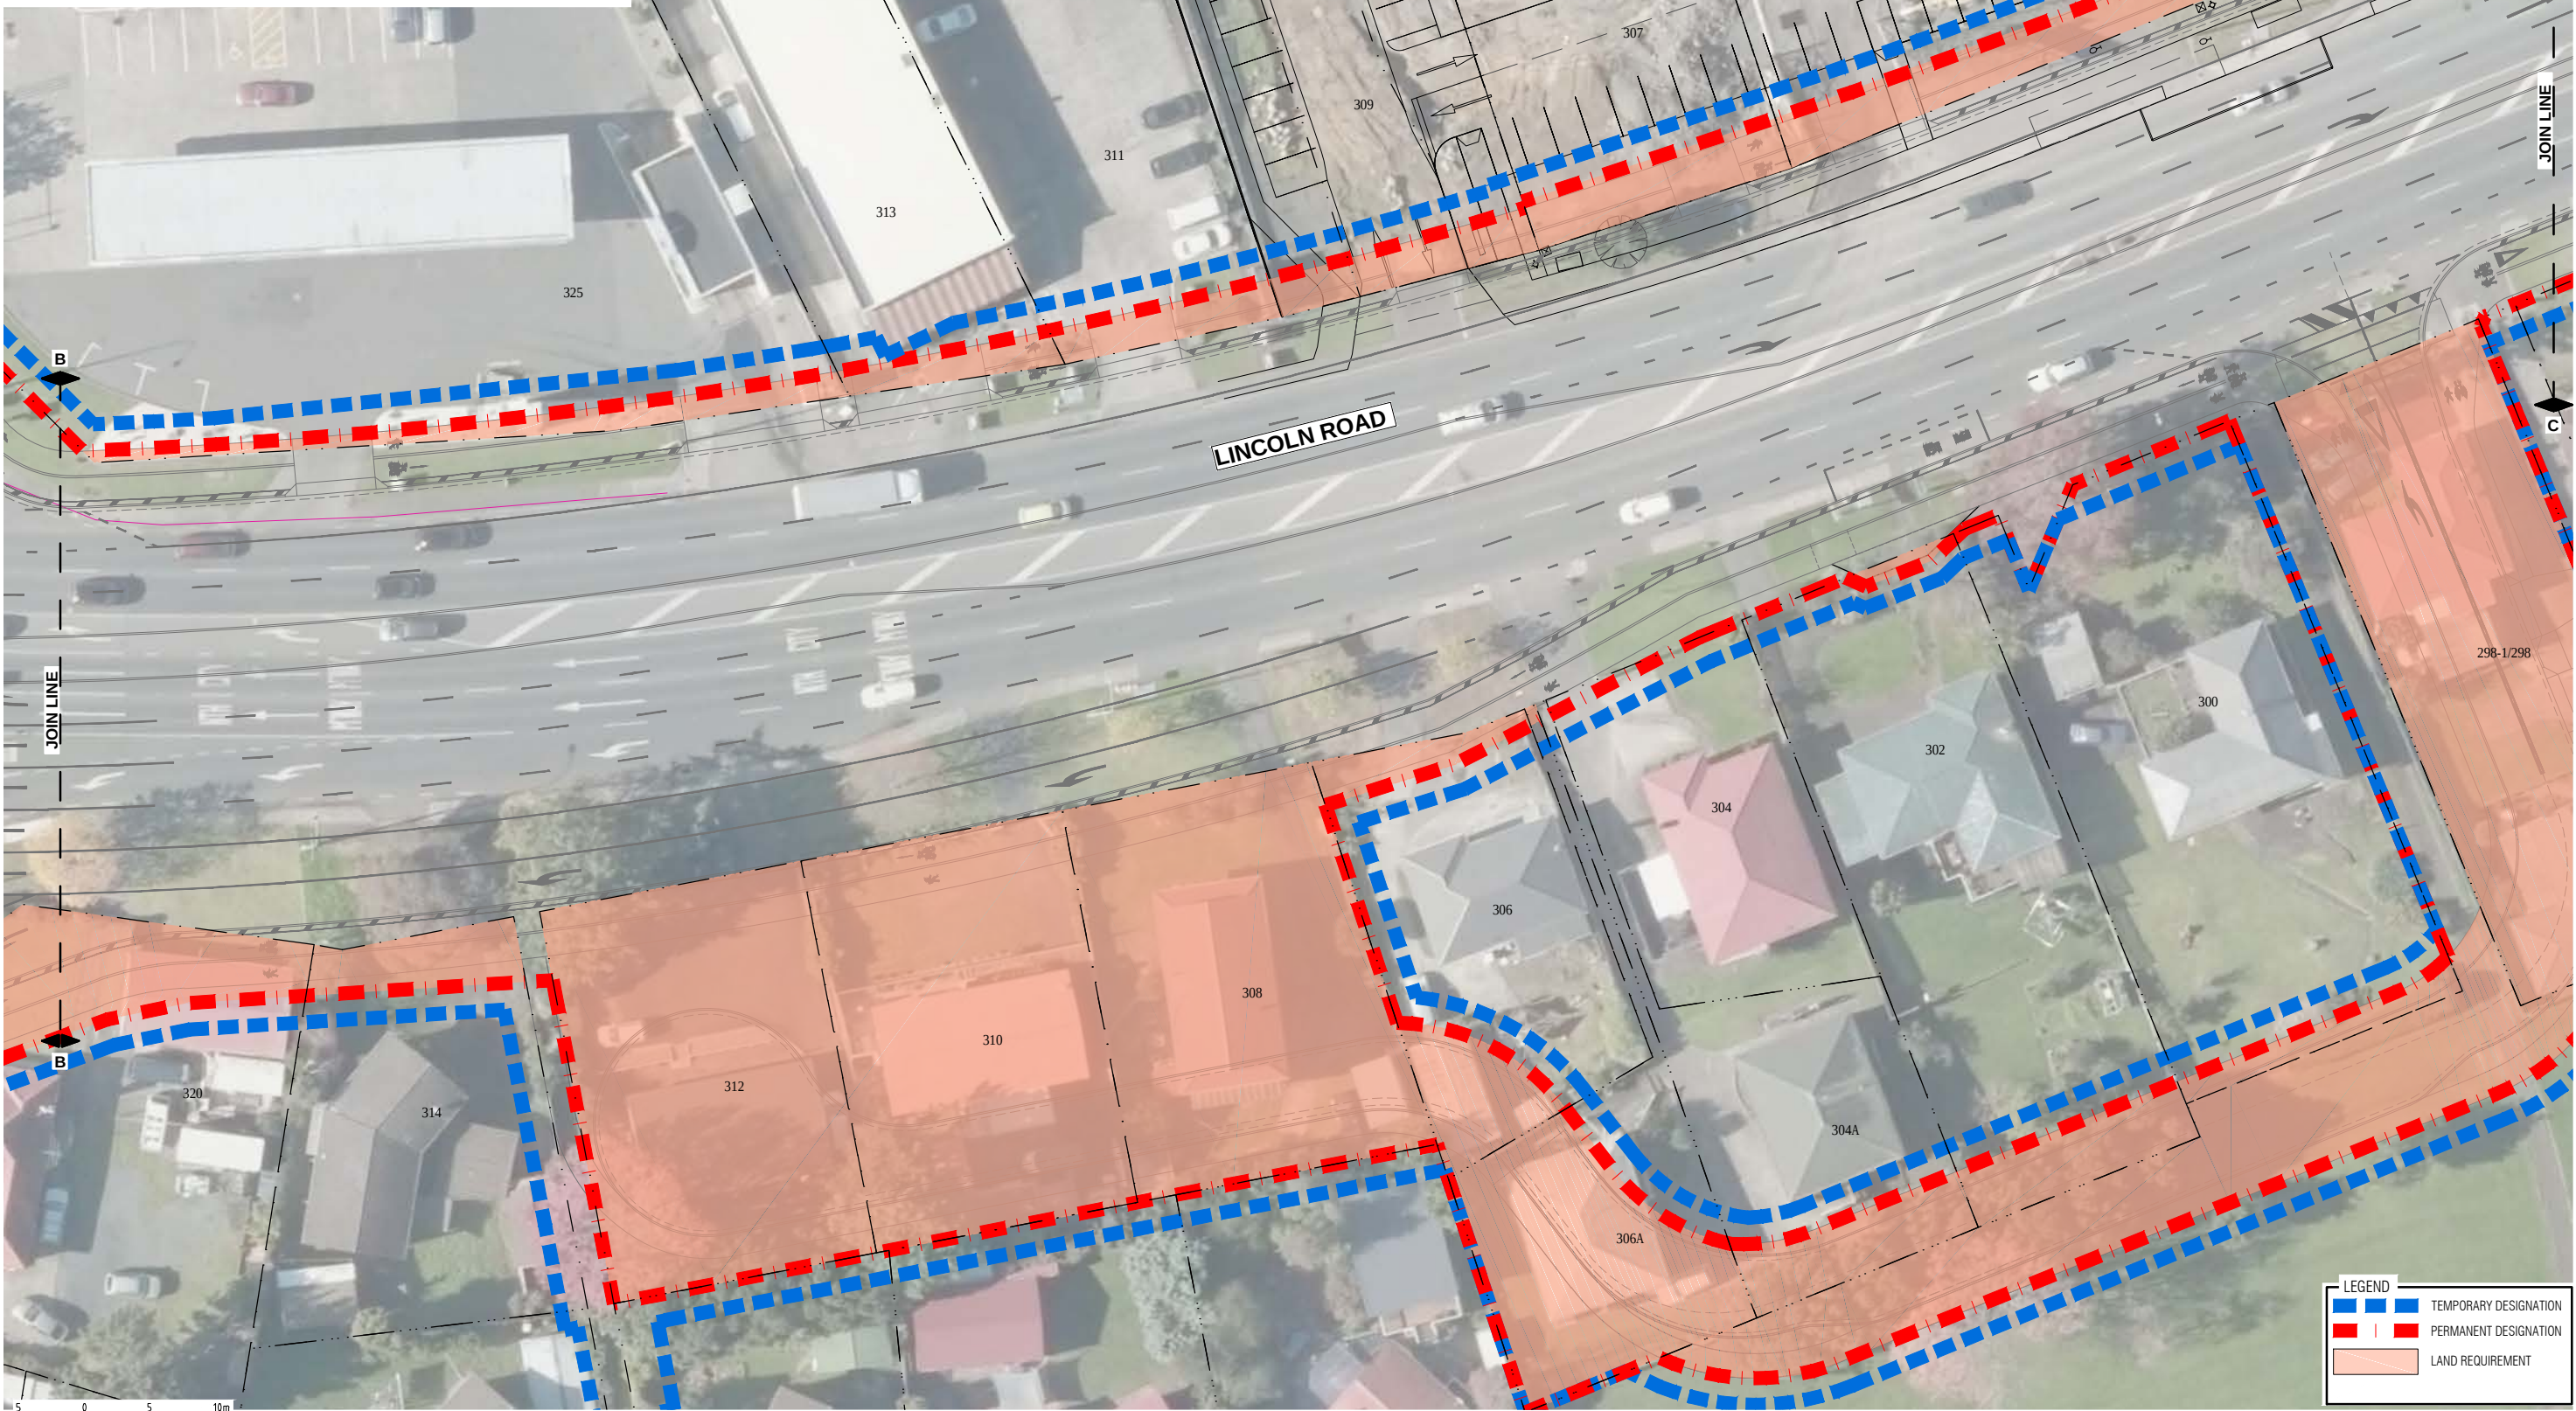

SCALE 1:250

LEGEND	
	TEMPORARY DESIGNATION
	PERMANENT DESIGNATION
	LAND REQUIREMENT

NOT FOR CONSTRUCTION

REV	DESCRIPTION	DATE	BY	CHECKED	APPROVED
C	FOR CONSULTATION	2016-05-31	GS	AGS	AGS
B	FOR CONSULTATION	2016-05-16	GS	AGS	AGS
A	PRELIMINARY ISSUE	2016-05-10	AA	AGS	AGS
REV	REVISIONS	DATE	DRN	CHK	APP

SURVEYED	By others (As Built)	
DESIGNED	Michael Yale	16/06/15
DRAWN	Anuradha Alure	10/06/15
CAD REVIEW	Graeme Stanton	13.05.16
DESIGN CHECK	Graeme Stanton	13.05.16
DESIGN REVIEW	Graeme Stanton	13.05.16
APPROVED	Graeme Stanton	31.05.16
PROF REGISTRATION:		





LINCOLN ROAD CORRIDOR UPGRADE

NOTICE OF REQUIREMENT
SHEET 3 OF 17

Status Stamp	FOR CONSULTATION
Date Stamp	2016-05-31
Scales	AS SHOWN
Datum	Mt Eden 2000
Drawing No.	80507651-0301-C603
Rev.	C

ORIGINAL SIZE A1
200 mm
150
100
90
80
70
60
50
40
30
20
10
0

DO NOT SCALE - IF IN DOUBT, ASK

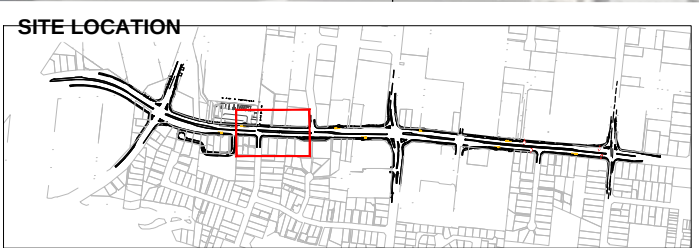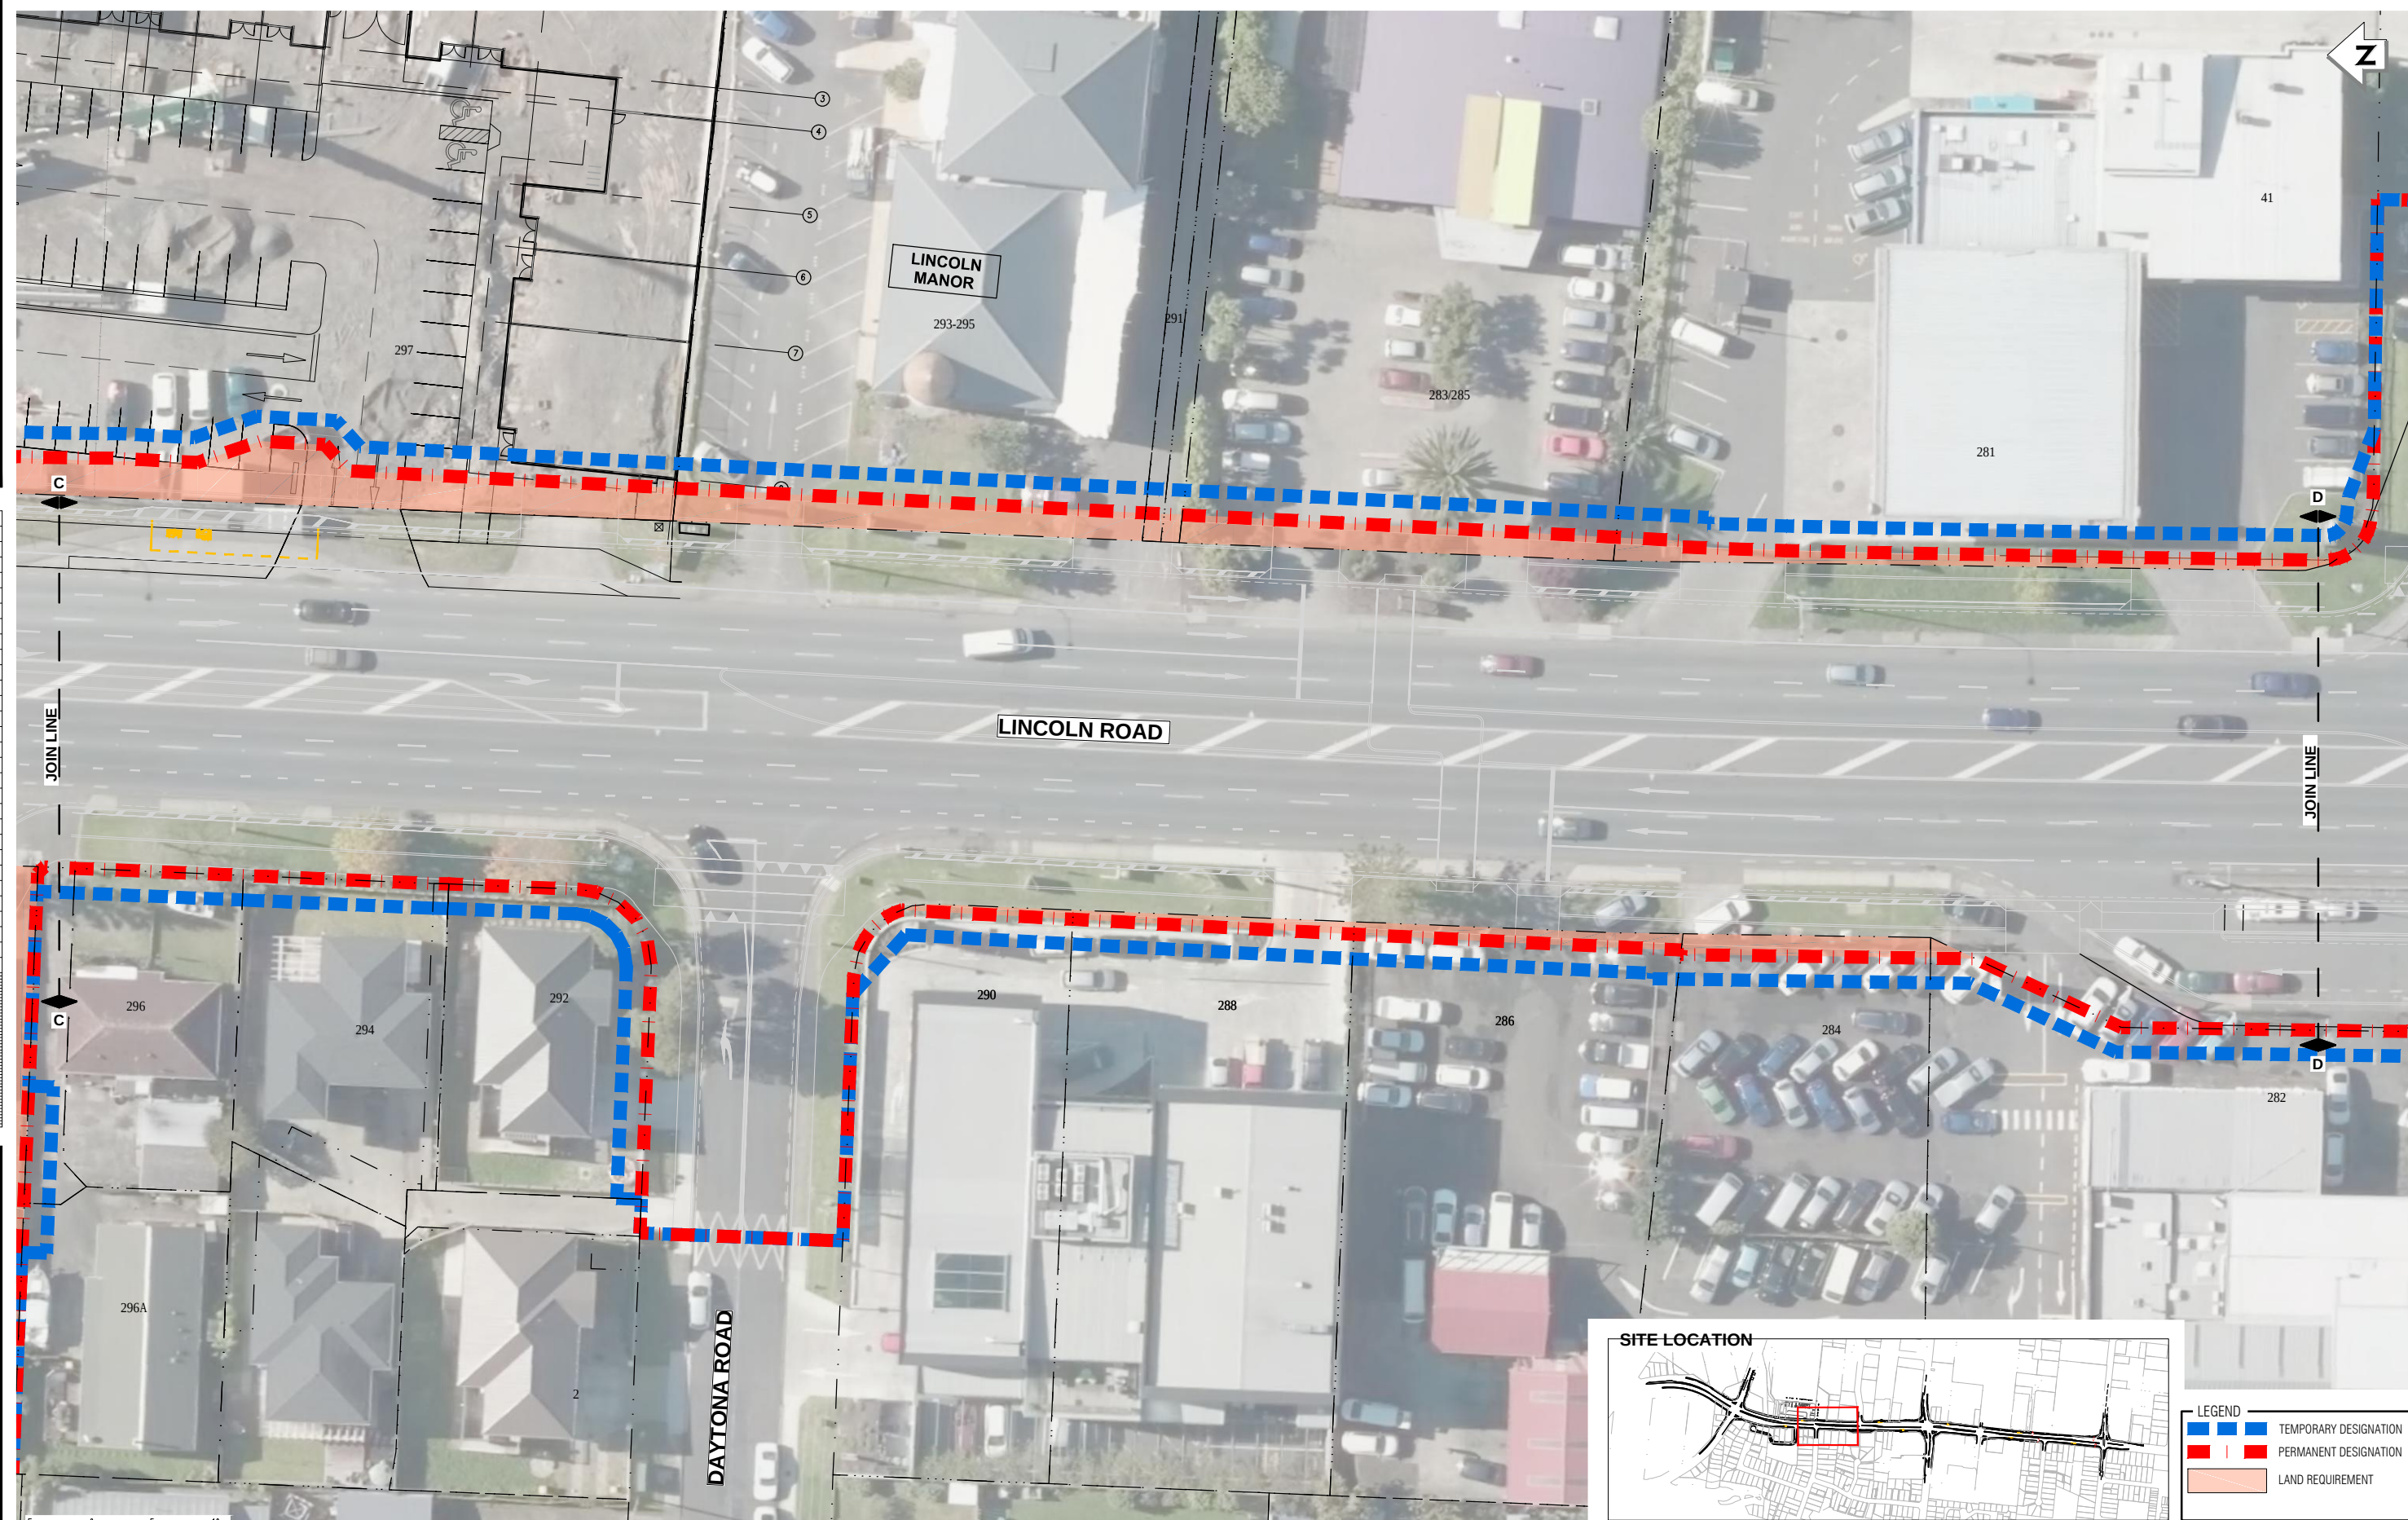

LEGEND	
	TEMPORARY DESIGNATION
	PERMANENT DESIGNATION
	LAND REQUIREMENT

NOT FOR CONSTRUCTION

REV	REVISIONS	DRN	CHK	APP	DATE
C	FOR CONSULTATION	GS	AGS	AGS	2016-05-31
B	FOR CONSULTATION	GS	AGS	AGS	2016-05-16
A	PRELIMINARY ISSUE	AA	AGS	AGS	2016-05-10

SURVEYED	By others (As Built)	
DESIGNED	Michael Yale	16/06/15
DRAWN	Anuradha Alure	10/06/15
CAD REVIEW	Graeme Stanton	13.05.16
DESIGN CHECK	Graeme Stanton	13.05.16
DESIGN REVIEW	Graeme Stanton	13.05.16
APPROVED	Graeme Stanton	31.05.16
PROF REGISTRATION:		



Client: LINCOLN ROAD CORRIDOR UPGRADE

NOTICE OF REQUIREMENT
SHEET 4 OF 17



Status Stamp	FOR CONSULTATION
Date Stamp	2016-05-31
Scales	AS SHOWN
Datum	Mt Eden 2000
Drawing No.	80507651-0301-C604
Rev	C

DO NOT SCALE - IF IN DOUBT, ASK

200 mm
150
100
90
80
70
60
50
40
30
20
10
0

ORIGINAL SIZE A1

SCALE 1:250
5 0 5 10m

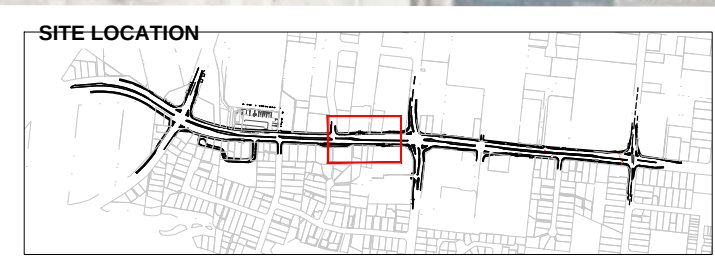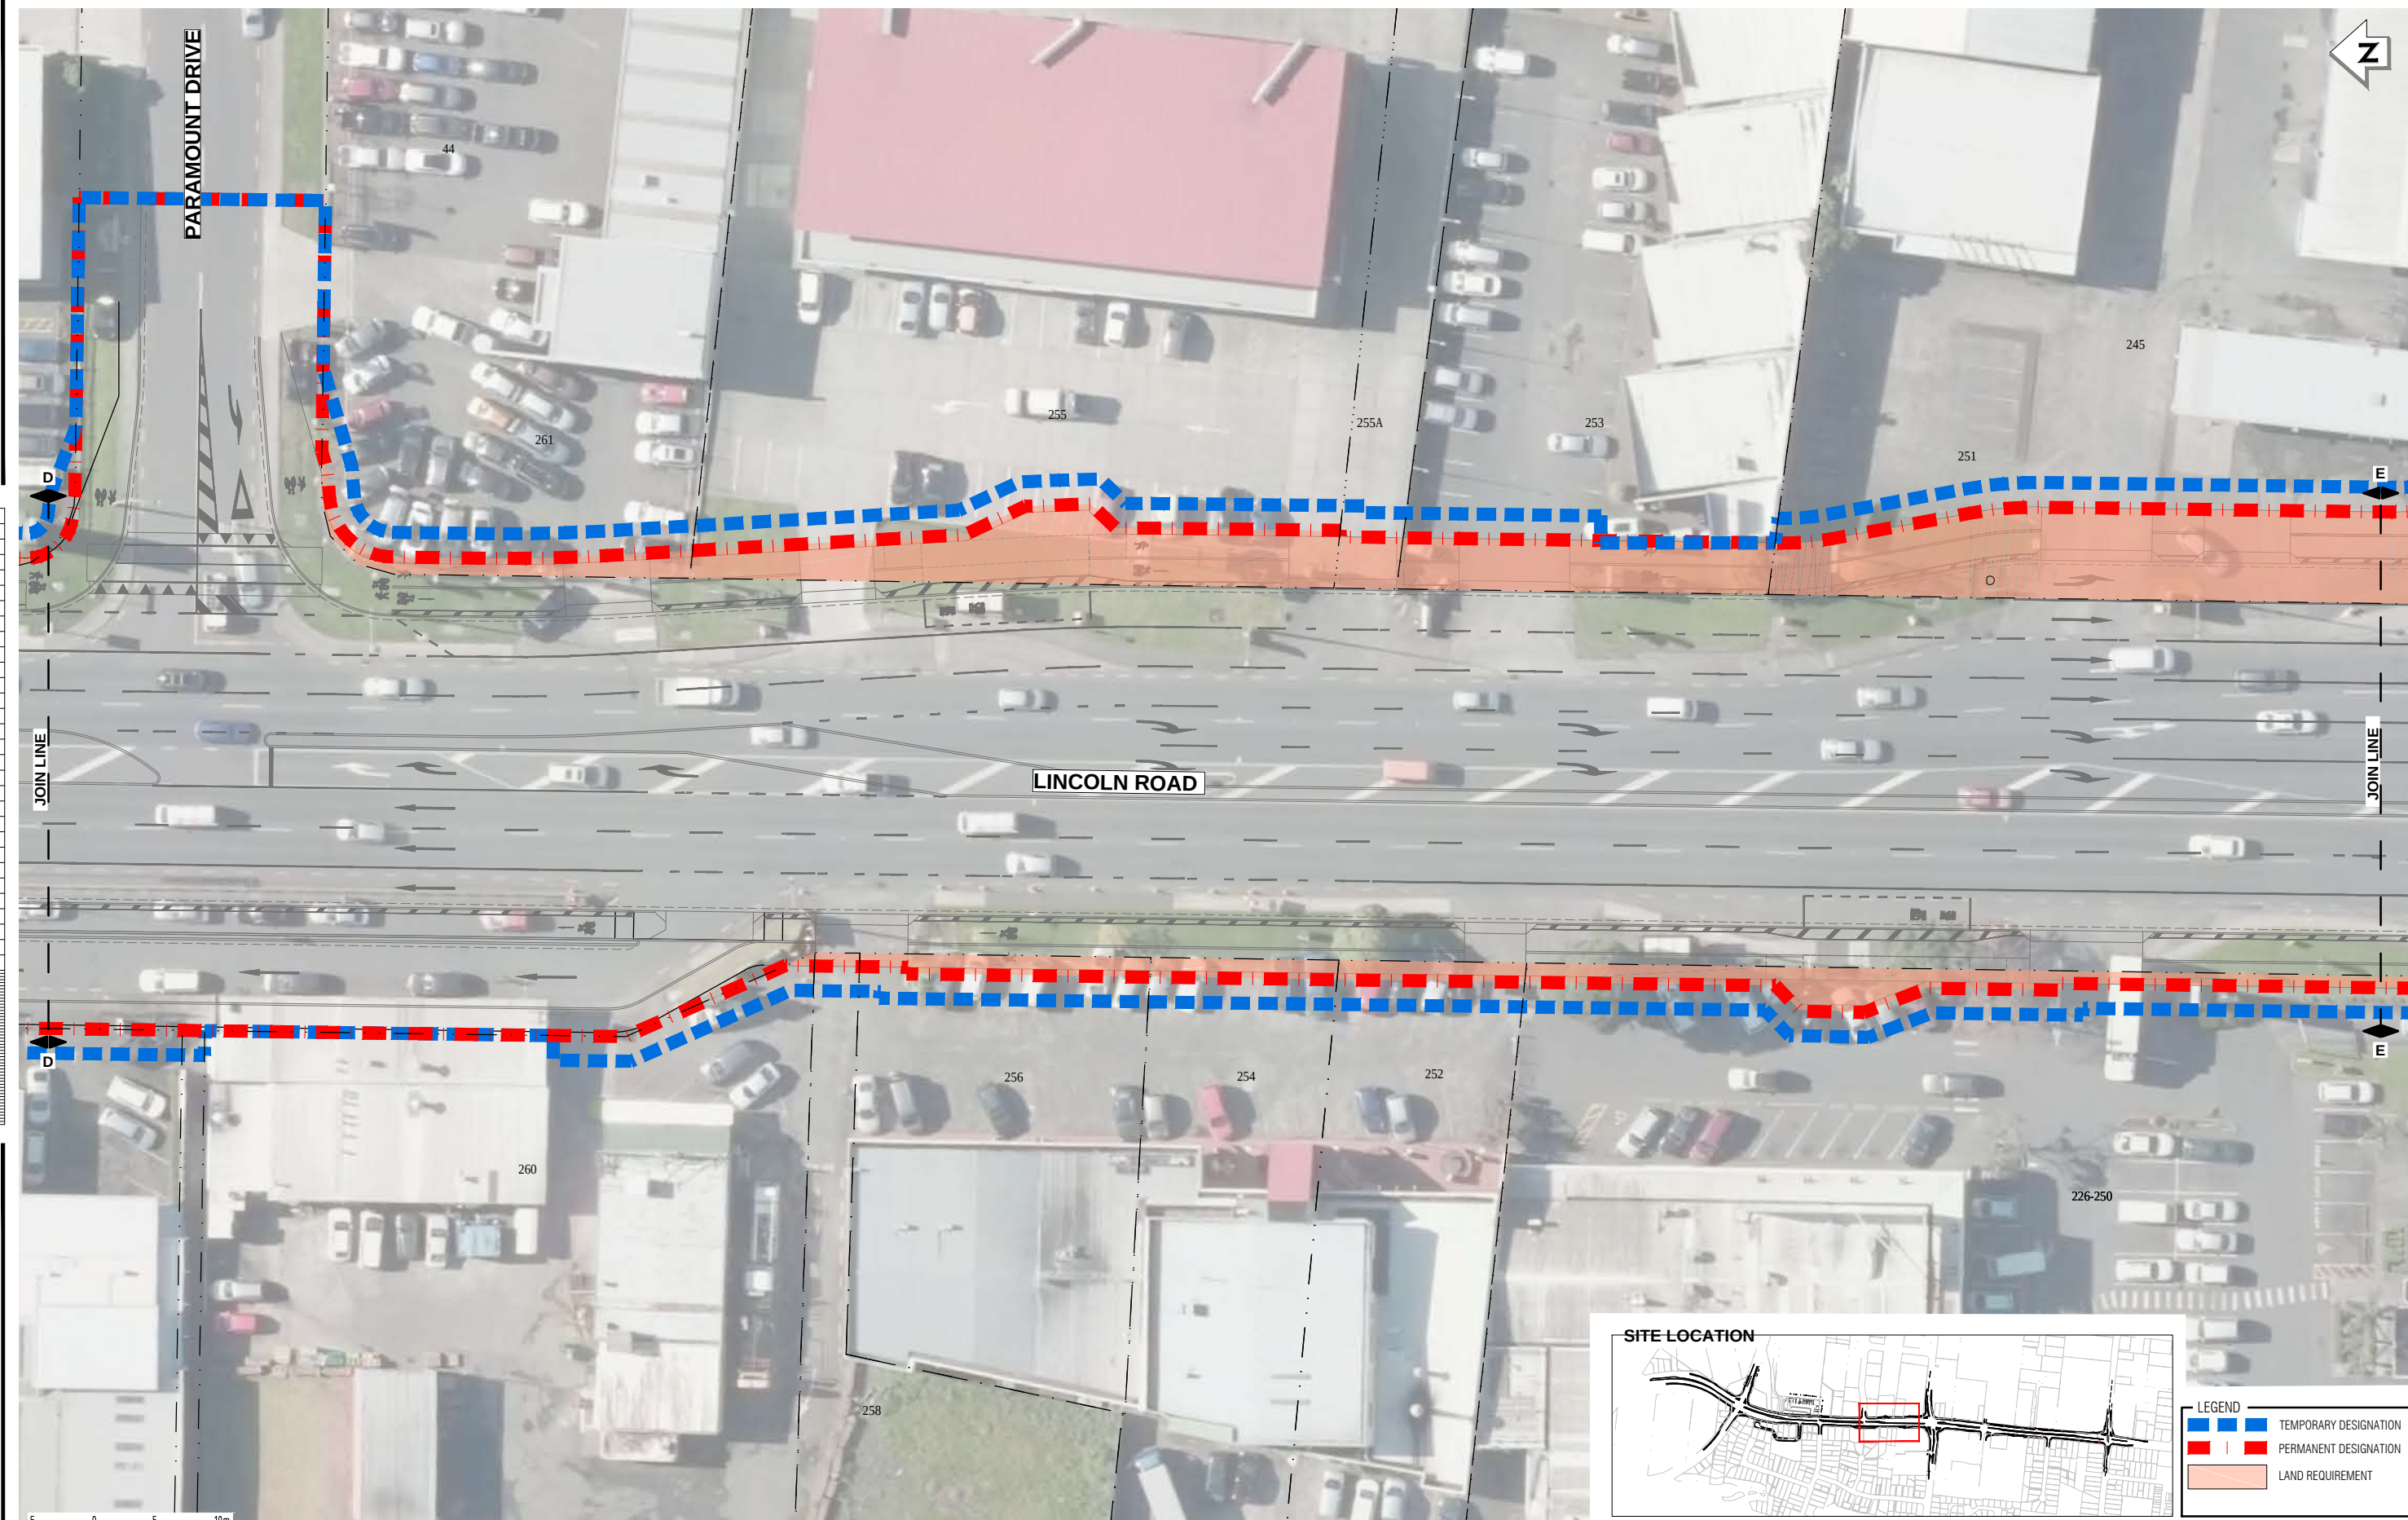

LEGEND	
	TEMPORARY DESIGNATION
	PERMANENT DESIGNATION
	LAND REQUIREMENT

NOT FOR CONSTRUCTION

REV	DESCRIPTION	DATE	BY	CHECKED	APPROVED
C	FOR CONSULTATION	2016-05-31	GS	AGS	AGS
B	FOR CONSULTATION	2016-05-16	GS	AGS	AGS
A	PRELIMINARY ISSUE	2016-05-10	AA	AGS	AGS
REV	REVISIONS	DRN	CHK	APP	DATE

SURVEYED	By others (As Built)	
DESIGNED	Michael Yale	16/06/15
DRAWN	Anuradha Alure	10/06/15
CAD REVIEW	Graeme Stanton	13.05.16
DESIGN CHECK	Graeme Stanton	13.05.16
DESIGN REVIEW	Graeme Stanton	13.05.16
APPROVED	Graeme Stanton	31.05.16
PROF REGISTRATION:		



LINCOLN ROAD CORRIDOR UPGRADE

NOTICE OF REQUIREMENT
SHEET 5 OF 17

Status Stamp	FOR CONSULTATION
Date Stamp	2016-05-31
Scales	AS SHOWN
Datum	Mt Eden 2000
Drawing No.	80507651-0301-C605
Rev.	C

DO NOT SCALE - IF IN DOUBT, ASK

200 mm

150

100

90

80

70

60

50

40




30

20

10

0

ORIGINAL SIZE A1

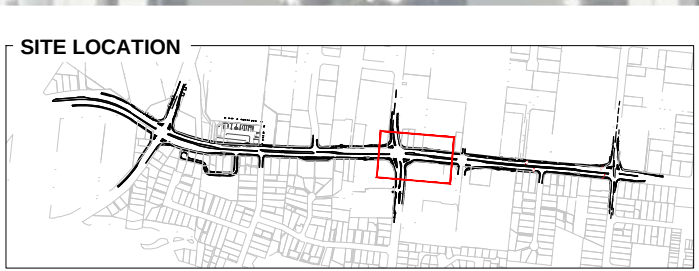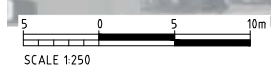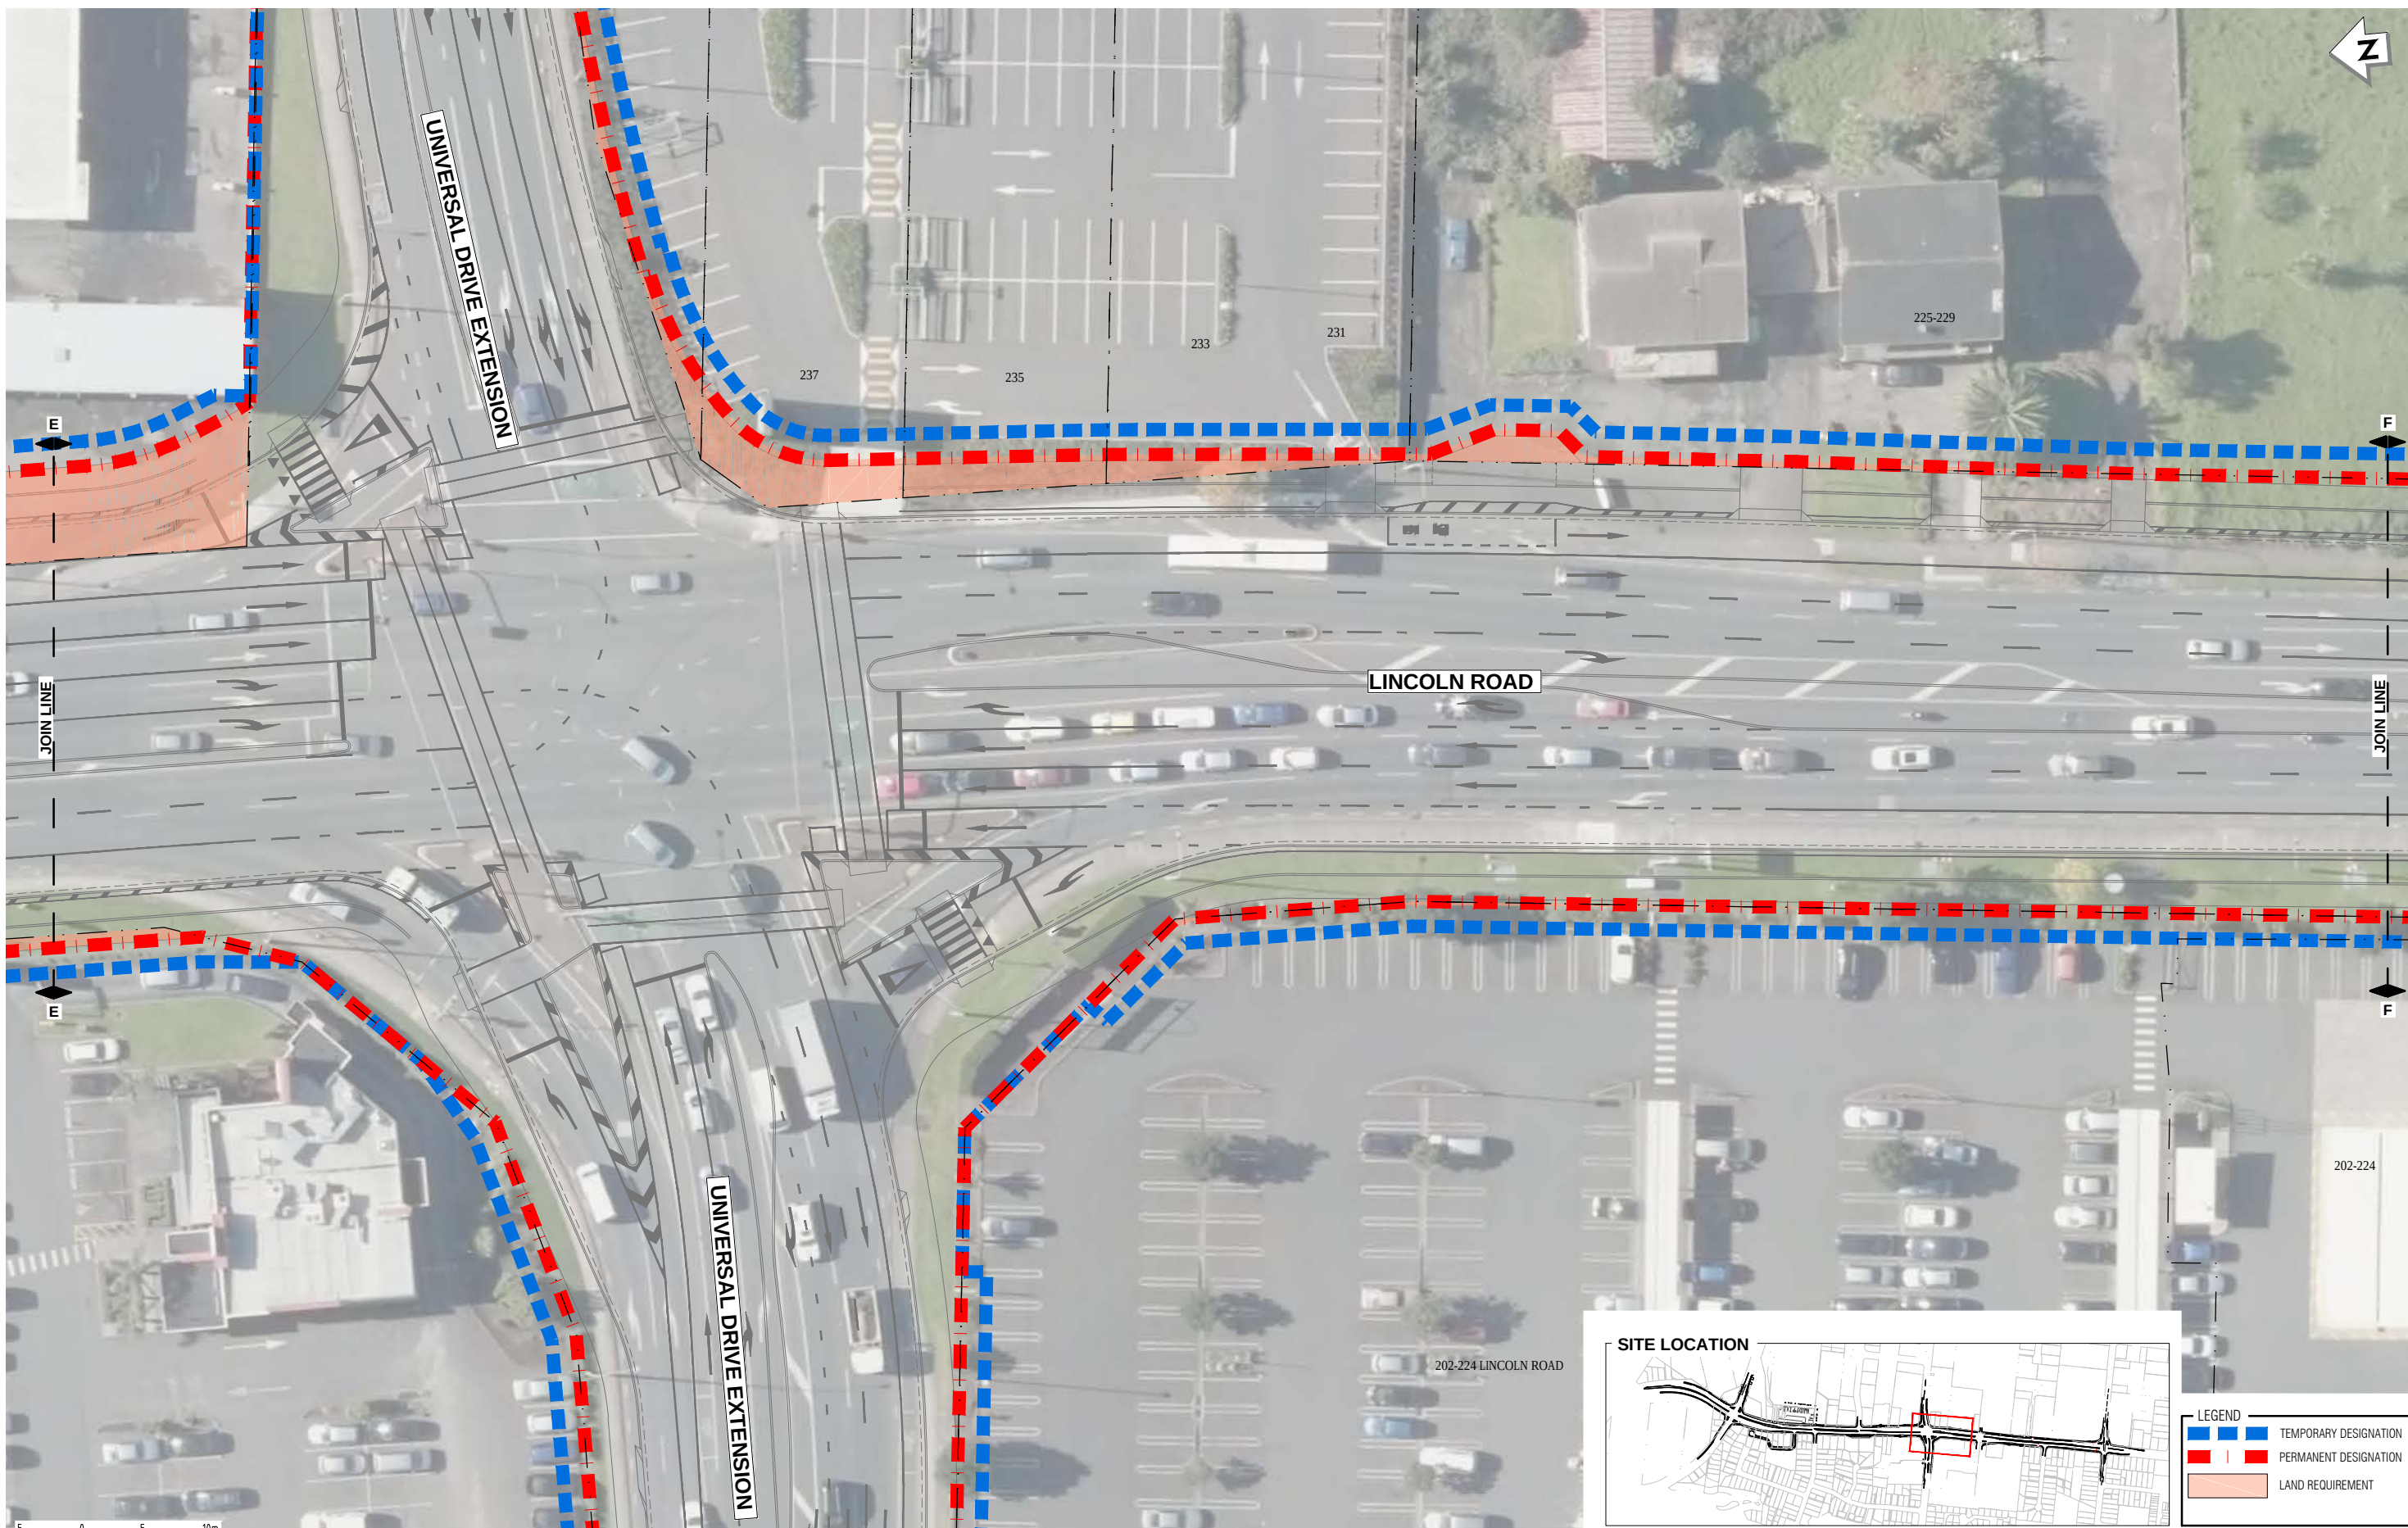

LEGEND	
	TEMPORARY DESIGNATION
	PERMANENT DESIGNATION
	LAND REQUIREMENT

NOT FOR CONSTRUCTION

REV	DESCRIPTION	DATE	BY	CHECKED	APPROVED
C	FOR CONSULTATION	2016-05-31	GS	AGS	AGS
B	FOR CONSULTATION	2016-05-16	GS	AGS	AGS
A	PRELIMINARY ISSUE	2016-05-10	AA	AGS	AGS
			DRN	CHK	APP

SURVEYED	By others (As Built)	
DESIGNED	Michael Yale	16/06/15
DRAWN	Anuradha Alure	10/06/15
CAD REVIEW	Graeme Stanton	13.05.16
DESIGN CHECK	Graeme Stanton	13.05.16
DESIGN REVIEW	Graeme Stanton	13.05.16
APPROVED	Graeme Stanton	31.05.16
PROF REGISTRATION:		



Client: LINCOLN ROAD CORRIDOR UPGRADE

NOTICE OF REQUIREMENT
SHEET 6 OF 17

Status Stamp	FOR CONSULTATION
Date Stamp	2016-05-31
Scales	AS SHOWN
Datum	Mt Eden 2000
Drawing No.	80507651-0301-C606
Rev.	C

DO NOT SCALE - IF IN DOUBT, ASK

200 mm

150

100

90

80

70

60

50

40

30

20

10

0

5

10

15

20

25

30

35

40

45

50

55

60

65

70

75

80

85

90

95

100

105

110

115

120

125


130

135


140

145

ORIGINAL SIZE A1

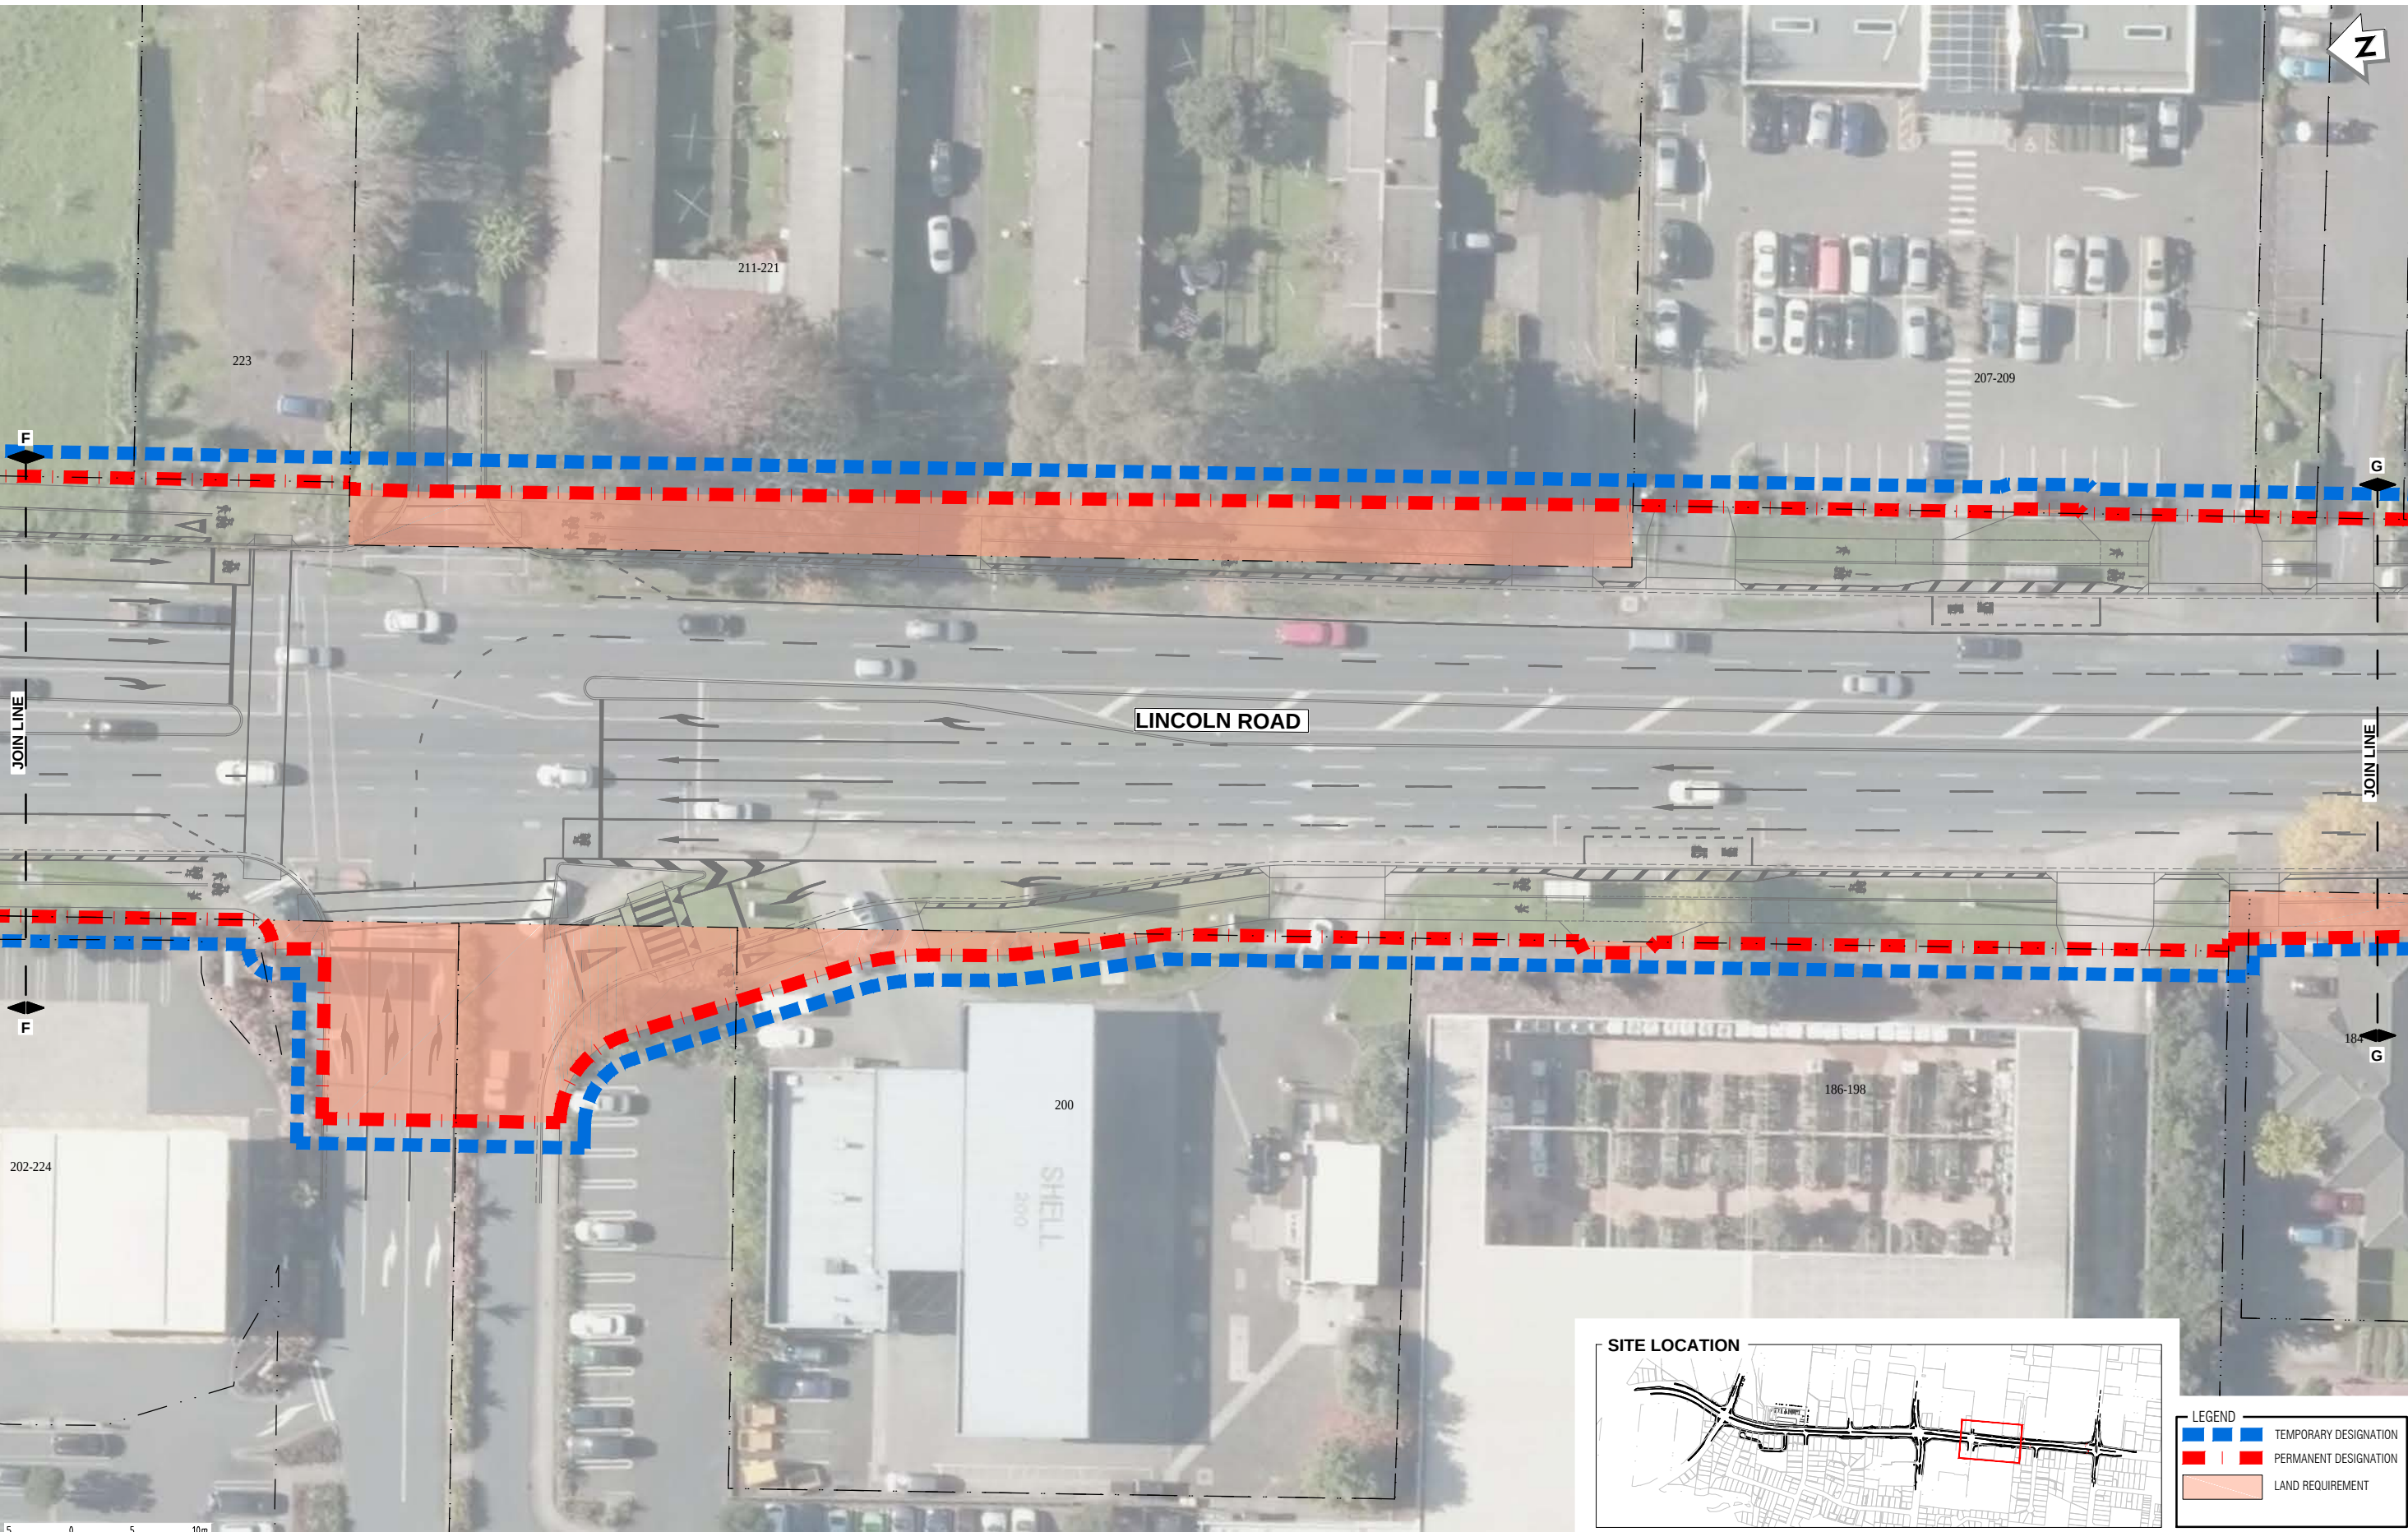

SITE LOCATION

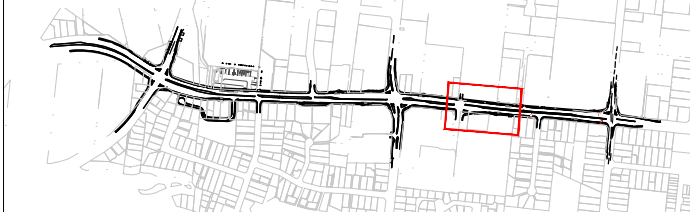

LEGEND	
	TEMPORARY DESIGNATION
	PERMANENT DESIGNATION
	LAND REQUIREMENT

NOT FOR CONSTRUCTION

REV	DESCRIPTION	DATE	BY	CHECKED	APPROVED
C	FOR CONSULTATION	2016-05-31	GS	AGS	AGS
B	FOR CONSULTATION	2016-05-31	GS	AGS	AGS
A	PRELIMINARY ISSUE	2016-05-10	AA	AGS	AGS
REV	REVISIONS	DATE	DRN	CHK	APP

SURVEYED	By others (As Built)	
DESIGNED	Michael Yale	16/06/15
DRAWN	Anuradha Alure	10/06/15
CAD REVIEW	Graeme Stanton	13.05.16
DESIGN CHECK	Graeme Stanton	13.05.16
DESIGN REVIEW	Graeme Stanton	13.05.16
APPROVED	Graeme Stanton	31.05.16
PROF REGISTRATION:		



LINCOLN ROAD CORRIDOR UPGRADE	
NOTICE OF REQUIREMENT	
SHEET 7 OF 17	

Status Stamp	FOR CONSULTATION	
Date Stamp	2016-05-31	
Scales	AS SHOWN	Datum Mt Eden 2000
Drawing No.	80507651-0301-C607	Rev. C

DO NOT SCALE - IF IN DOUBT, ASK

200 mm

150

100

90

80

70

60

50

40

30

20

10

0

ORIGINAL SIZE A1

G

JOIN LINE

G

SCALE 1:250

Z

H


JOIN LINE

H

LINCOLN ROAD

POINSETTIA PLACE

SITE LOCATION

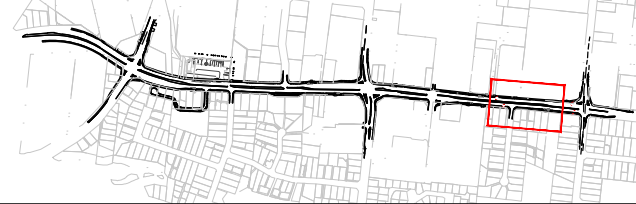

LEGEND	
	TEMPORARY DESIGNATION
	PERMANENT DESIGNATION
	LAND REQUIREMENT

NOT FOR CONSTRUCTION

REV	REVISIONS	DATE
C	FOR CONSULTATION	2016-05-31
B	FOR CONSULTATION	2016-05-10
A	PRELIMINARY ISSUE	2016-05-10

DESIGNED	Michael Yale	16/06/15
DRAWN	Anuradha Alure	10/06/15
CAD REVIEW	Graeme Stanton	13.05.16
DESIGN CHECK	Graeme Stanton	13.05.16
DESIGN REVIEW	Graeme Stanton	13.05.16
APPROVED	Graeme Stanton	31.05.16
PROF REGISTRATION		



LINCOLN ROAD CORRIDOR UPGRADE

NOTICE OF REQUIREMENT

SHEET 8 OF 17

Status Stamp	FOR CONSULTATION
Date Stamp	2016-05-31
Scales	AS SHOWN
Datum	Mt Eden 2000
Drawing No.	80507651-0301-C608
Rev.	C

DO NOT SCALE - IF IN DOUBT, ASK

200 mm

150

100

90

80

70

60

50

40

30

20

10

0

10

20

30

40

50

60

70

80

90

100

110

120

130

140

150

160

170

180

190

200

210

220

230

240

250

260

270

280

290

300

310



320

330

340

350

ORIGINAL SIZE A1

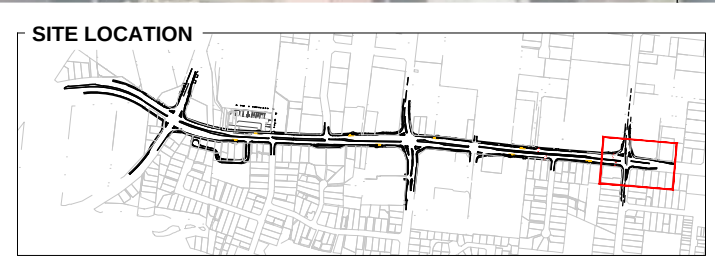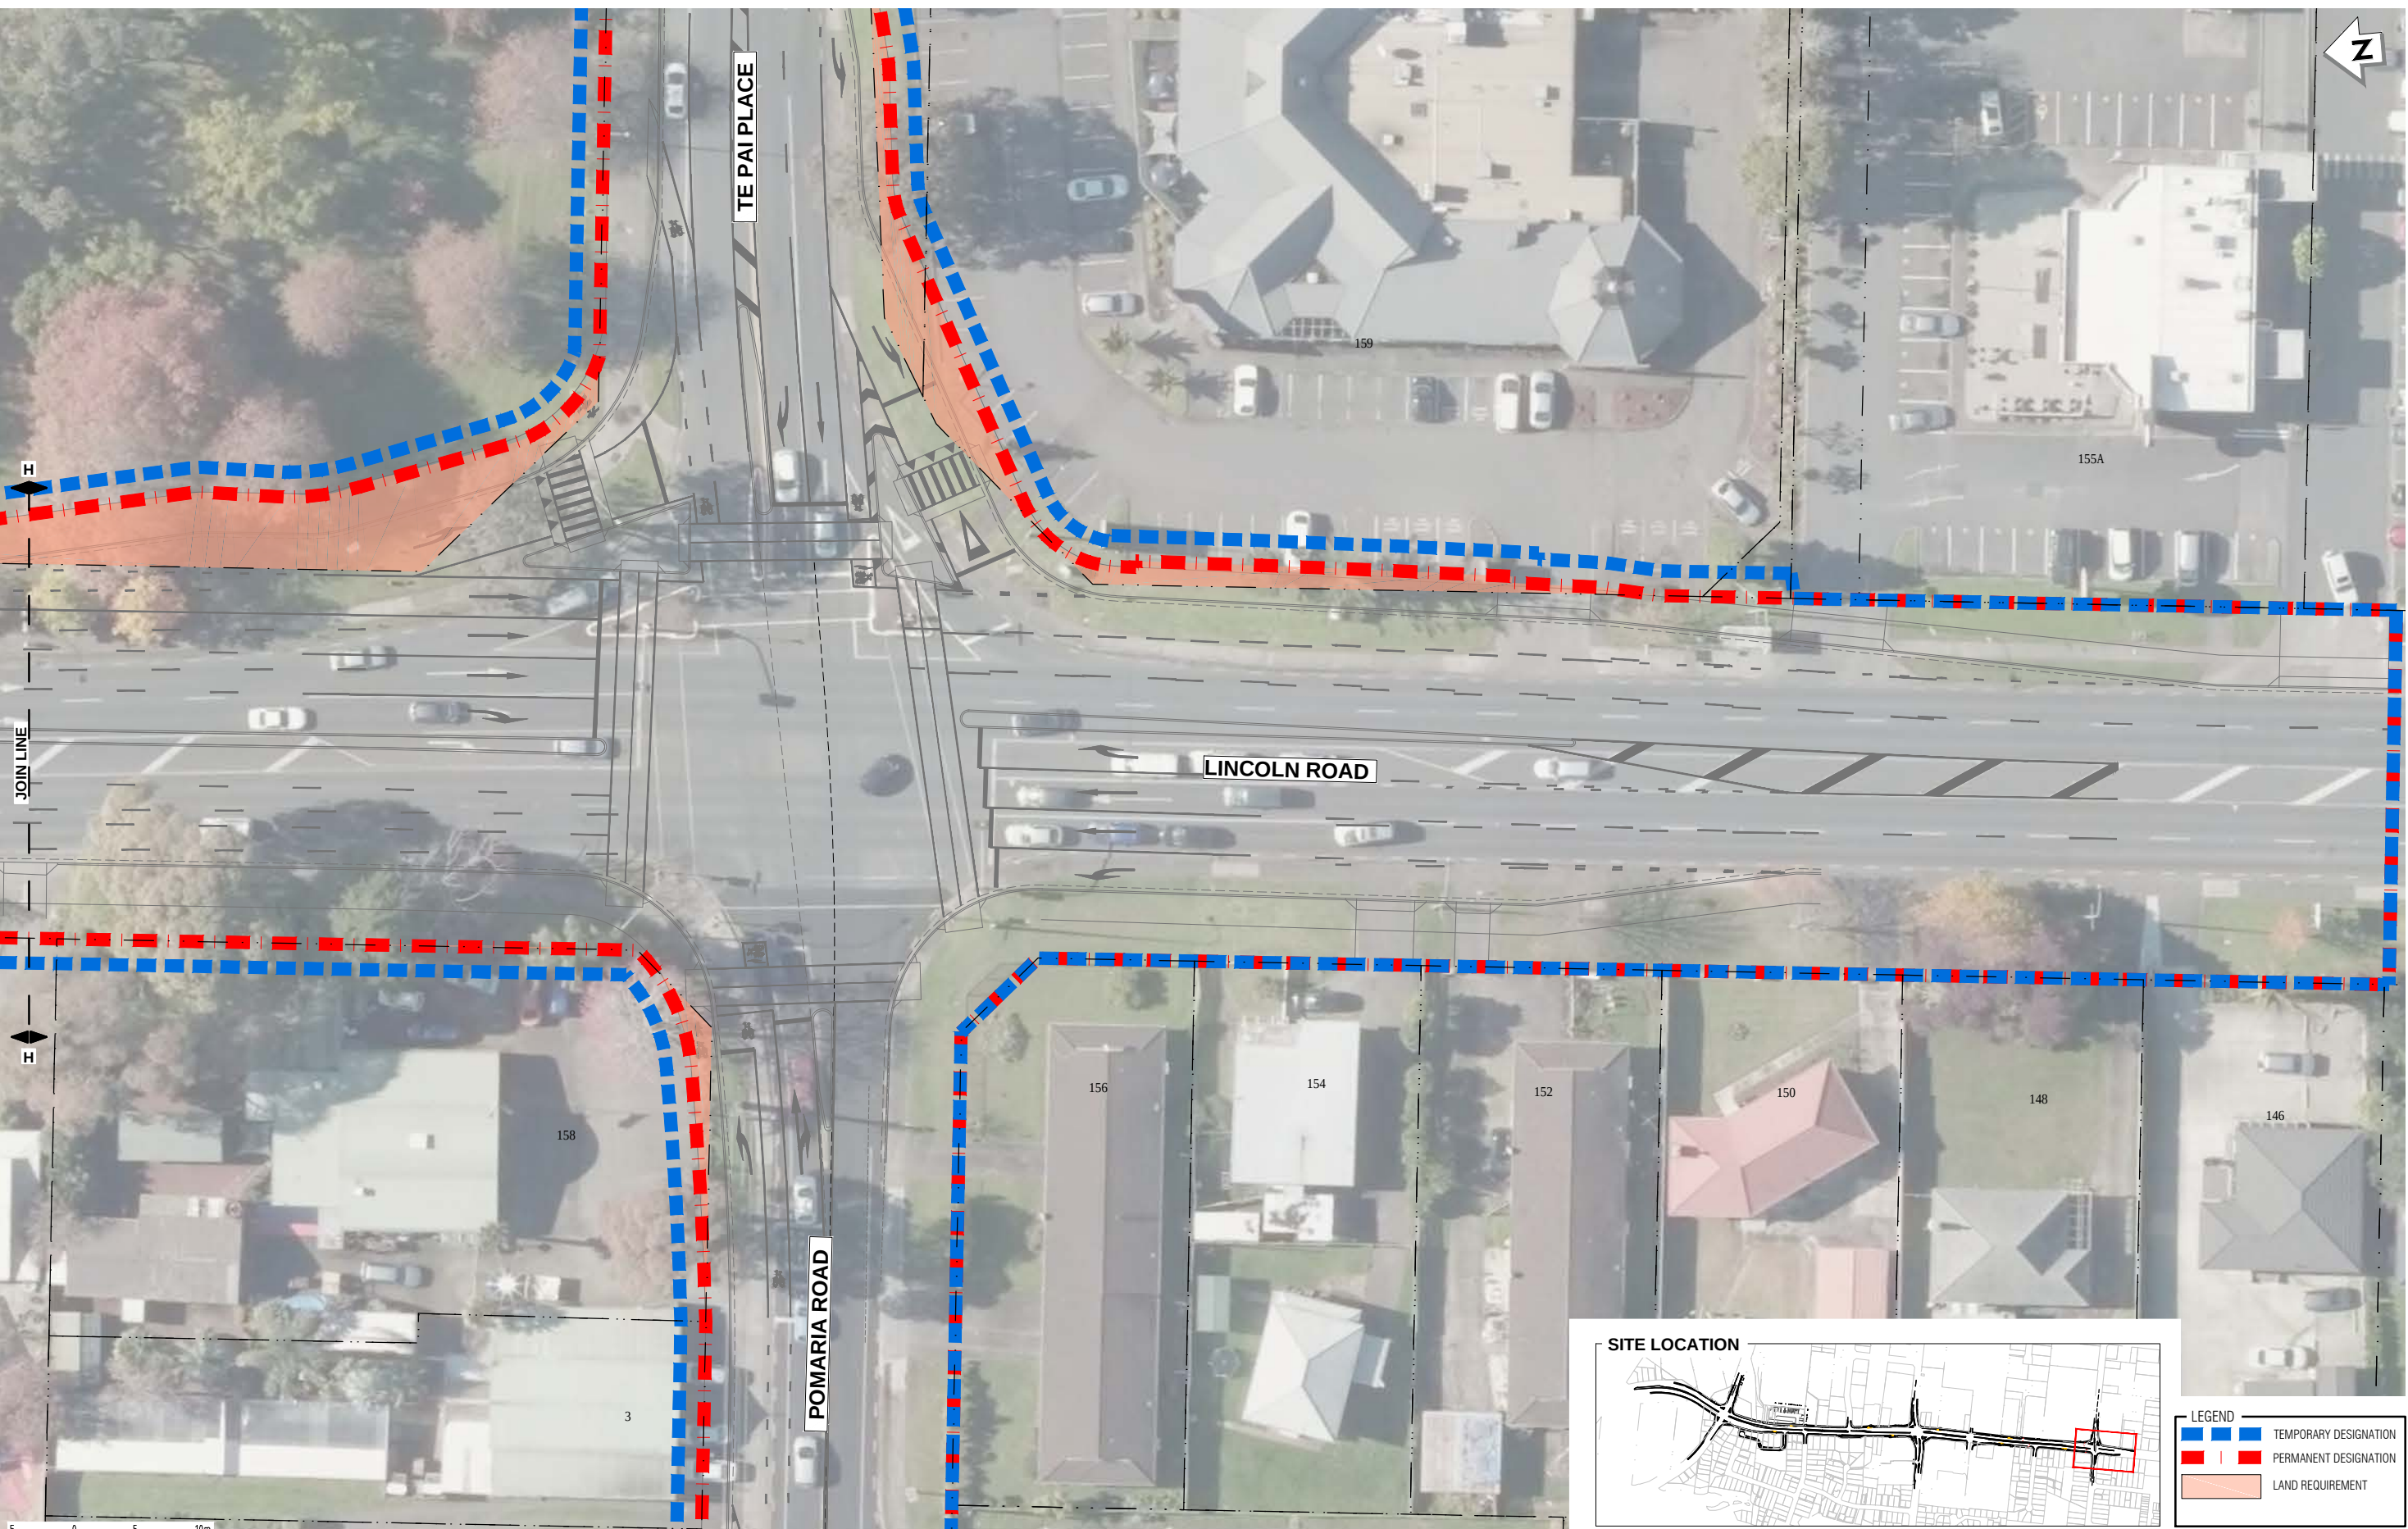

LEGEND	
	TEMPORARY DESIGNATION
	PERMANENT DESIGNATION
	LAND REQUIREMENT

NOT FOR CONSTRUCTION

REV	DESCRIPTION	DATE	BY	CHECKED	APPROVED
C	FOR CONSULTATION	2016-05-31	GS	AGS	AGS
B	FOR CONSULTATION	2016-05-16	GS	AGS	AGS
A	PRELIMINARY ISSUE	2016-05-10	AA	AGS	AGS

SURVEYED	By others (As Built)	
DESIGNED	Michael Yale	16/06/15
DRAWN	Anuradha Alure	10/06/15
CAD REVIEW	Graeme Stanton	13.05.16
DESIGN CHECK	Graeme Stanton	13.05.16
DESIGN REVIEW	Graeme Stanton	13.05.16
APPROVED	Graeme Stanton	31.05.16
PROF REGISTRATION:		



Client: LINCOLN ROAD CORRIDOR UPGRADE

NOTICE OF REQUIREMENT
SHEET 9 OF 17

Status Stamp	FOR CONSULTATION
Date Stamp	2016-05-31
Scales	AS SHOWN
Datum	Mt Eden 2000
Drawing No.	80507651-0301-C609
Rev.	C

DO NOT SCALE - IF IN DOUBT, ASK

200 mm

150

100

90

80

70

60

50

40


30

20

10

0

ORIGINAL SIZE A1

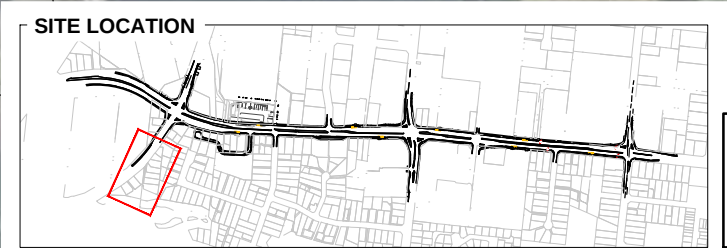

LEGEND	
	TEMPORARY DESIGNATION
	PERMANENT DESIGNATION
	LAND REQUIREMENT

NOT FOR CONSTRUCTION

REV	DESCRIPTION	DATE	BY	CHECKED	APPROVED
C	FOR CONSULTATION	2016-05-31	GS	AGS	AGS
B	FOR CONSULTATION	2016-05-16	GS	AGS	AGS
A	PRELIMINARY ISSUE	2016-05-10	AA	AGS	AGS
REV	REVISIONS	DATE	DRN	CHK	APP

SURVEYED	By others (As Built)	
DESIGNED	Michael Yale	16/06/15
DRAWN	Anuradha Alure	10/06/15
CAD REVIEW	Graeme Stanton	13.05.16
DESIGN CHECK	Graeme Stanton	13.05.16
DESIGN REVIEW	Graeme Stanton	13.05.16
APPROVED	Graeme Stanton	31.05.16
PROF REGISTRATION:		



Client: LINCOLN ROAD CORRIDOR UPGRADE

NOTICE OF REQUIREMENT
SHEET 10 OF 17

Status Stamp	FOR CONSULTATION
Date Stamp	2016-05-31
Scales	AS SHOWN
Datum	Mt Eden2000
Drawing No.	80507651-0301-C610
Rev.	C

DO NOT SCALE - IF IN DOUBT, ASK

200 mm

150

100

90

80

70

60

50

40

30

20

10

0

5

10

15

20

25

30

35

40

45

50

55

60

65

70

75

80

85

90


95

100

105

110

ORIGINAL SIZE A1

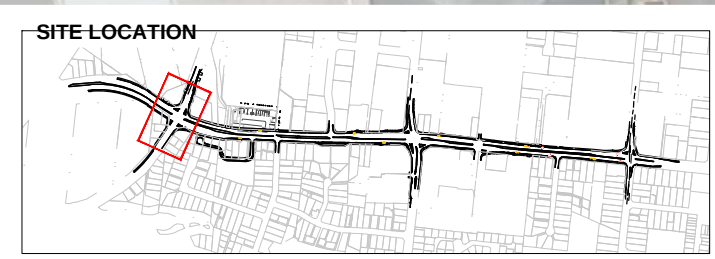

LEGEND	
---	TEMPORARY DESIGNATION
---	PERMANENT DESIGNATION
	LAND REQUIREMENT

NOT FOR CONSTRUCTION

REV	DESCRIPTION	DATE	BY	CHECKED	APPROVED
C	FOR CONSULTATION	2016-05-31	GS	AGS	AGS
B	FOR CONSULTATION	2016-05-16	GS	AGS	AGS
A	PRELIMINARY ISSUE	2016-05-10	AA	AGS	AGS
REV	REVISIONS	DATE	DRN	CHK	APP

SURVEYED	By others (As Built)	16/06/15
DESIGNED	Michael Yale	10/06/15
DRAWN	Anuradha Alure	13.05.16
CAD REVIEW	Graeme Stanton	13.05.16
DESIGN CHECK	Graeme Stanton	13.05.16
DESIGN REVIEW	Graeme Stanton	13.05.16
APPROVED	Graeme Stanton	31.05.16
PROF REGISTRATION:		



Client: LINCOLN ROAD CORRIDOR UPGRADE

NOTICE OF REQUIREMENT
SHEET 11 OF 17

Status Stamp	FOR CONSULTATION
Date Stamp	2016-05-31
Scales	AS SHOWN
Datum	Mt Eden 2000
Drawing No.	80507651-0301-C611
Rev.	C

DO NOT SCALE - IF IN DOUBT, ASK

200 mm

150

100

90

80

70

60

50

40

30

20

10

0

0

10

20

30

40

50

60

70

80

90

100

110

120

130

140

150

160

170


180

190

200


210

ORIGINAL SIZE A1

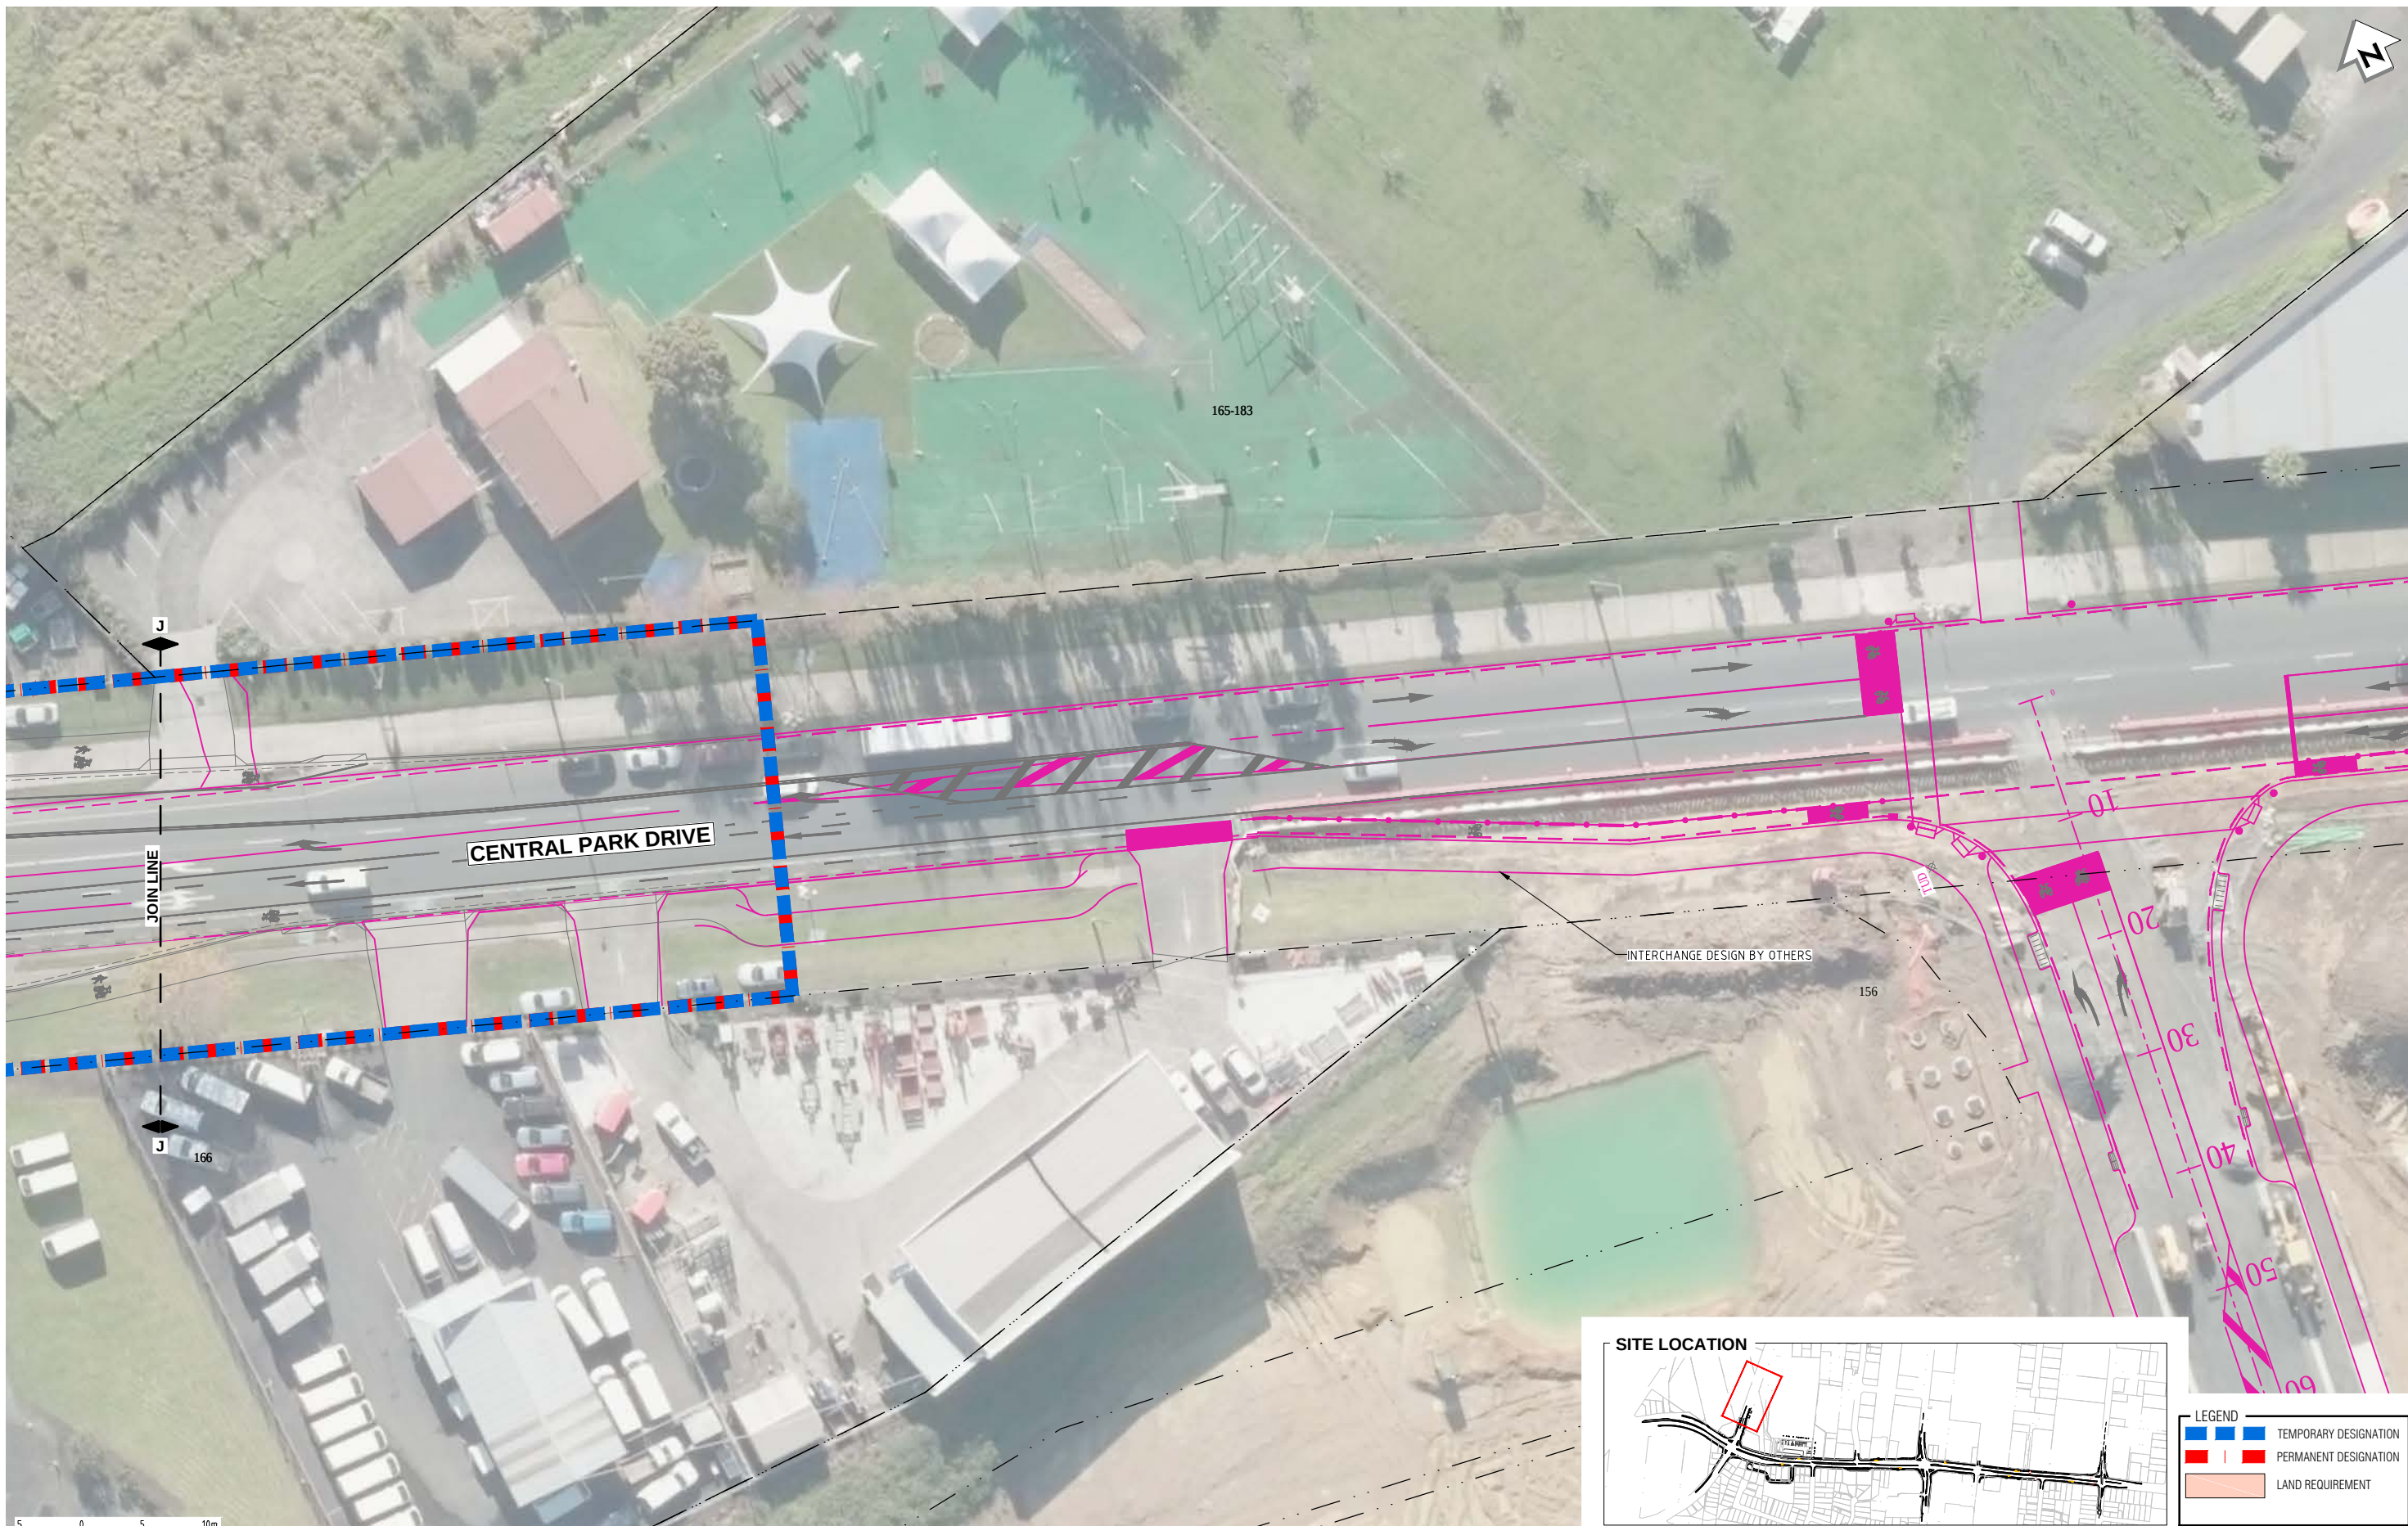

SCALE 1:250

SITE LOCATION

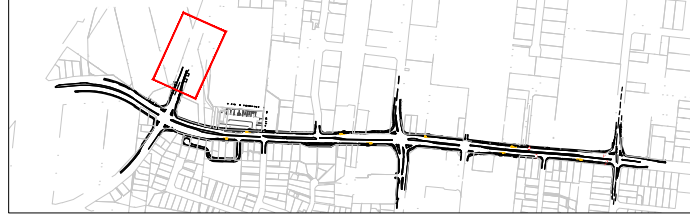

LEGEND	
	TEMPORARY DESIGNATION
	PERMANENT DESIGNATION
	LAND REQUIREMENT

NOT FOR CONSTRUCTION

REV	DESCRIPTION	DATE	BY	CHECKED	APPROVED
C	FOR CONSULTATION	2016-05-31	GS	AGS	AGS
B	FOR CONSULTATION	2016-05-16	GS	AGS	AGS
A	PRELIMINARY ISSUE	2016-05-10	AA	AGS	AGS
REV	REVISIONS	DATE	DRN	CHK	APP

SURVEYED	By others (As Built)	
DESIGNED	Michael Yale	16/06/15
DRAWN	Anuradha Alure	10/06/15
CAD REVIEW	Graeme Stanton	13.05.16
DESIGN CHECK	Graeme Stanton	13.05.16
DESIGN REVIEW	Graeme Stanton	13.05.16
APPROVED	Graeme Stanton	31.05.16
PROF REGISTRATION:		



LINCOLN ROAD CORRIDOR UPGRADE

NOTICE OF REQUIREMENT

SHEET 12 OF 17

Status Stamp	FOR CONSULTATION
Date Stamp	2016-05-31
Scales	AS SHOWN
Datum	Mt Eden 2000
Drawing No.	80507651-0301-C612
Rev.	C

DO NOT SCALE - IF IN DOUBT, ASK

200 mm

150

100

90

80

70

60

50

40

30

20

10

0

ORIGINAL SIZE A1



5 0 5 10m
SCALE 1:250

REV	DESCRIPTION	DATE	BY	CHECKED	APPROVED
C	FOR CONSULTATION	2016-05-31	GS	AGS	AGS
B	FOR CONSULTATION	2016-05-16	GS	AGS	AGS
A	PRELIMINARY ISSUE	2016-05-10	AA	AGS	AGS
REV	REVISIONS	DATE	DRN	CHK	APP

SURVEYED	By others (As Built)	
DESIGNED	Michael Yale	16/06/15
DRAWN	Anuradha Alure	10/06/15
CAD REVIEW	Graeme Stanton	13.05.16
DESIGN CHECK	Graeme Stanton	13.05.16
DESIGN REVIEW	Graeme Stanton	13.05.16
APPROVED	Graeme Stanton	31.05.16
PROF REGISTRATION:		



LINCOLN ROAD CORRIDOR UPGRADE

NOTICE OF REQUIREMENT
SHEET 13 OF 17

Status Stamp	FOR CONSULTATION
Date Stamp	2016-05-31
Scales	AS SHOWN
Datum	Mt Eden 2000
Drawing No.	80507651-0301-C613
Rev.	C

DO NOT SCALE - IF IN DOUBT, ASK

200 mm

150

100

90

80

70

60

50

40

30

20

10

0

5

ORIGINAL SIZE A1

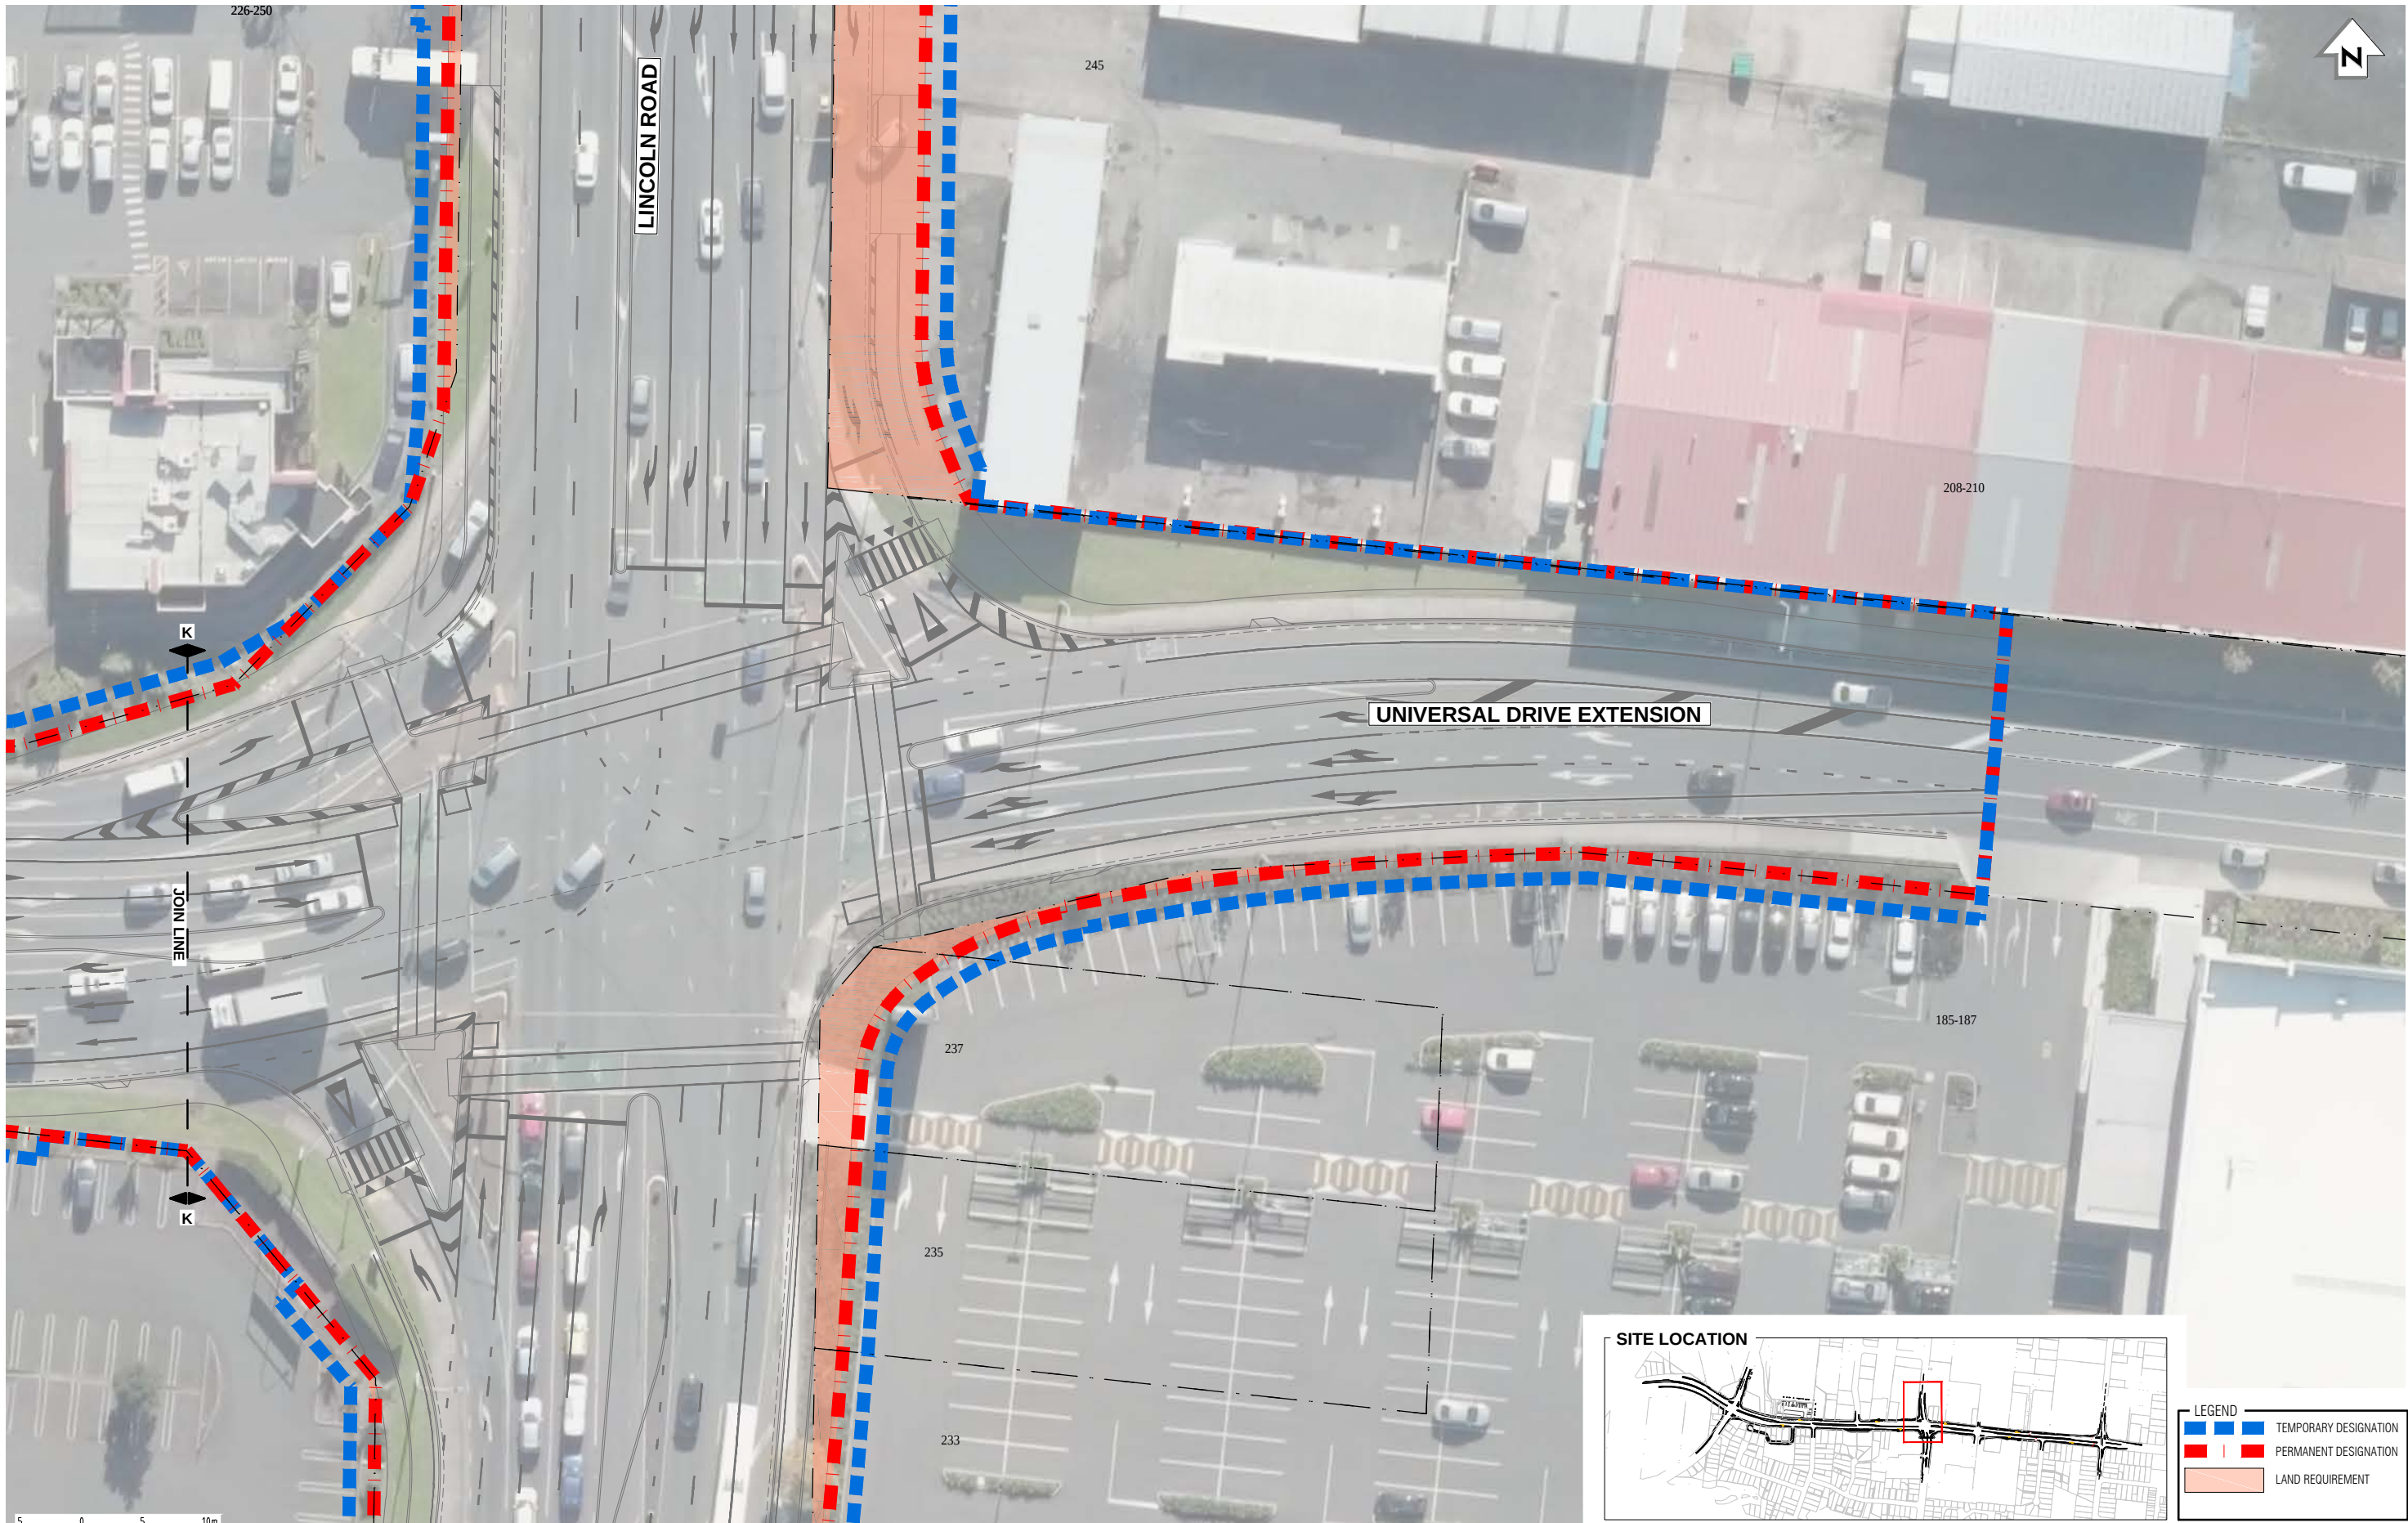

SCALE 1:250

REV	DESCRIPTION	DATE	BY	CHECKED	APPROVED
C	FOR CONSULTATION	2016-05-31	GS	AGS	AGS
B	FOR CONSULTATION	2016-05-10	GS	AGS	AGS
A	PRELIMINARY ISSUE	2016-05-10	AA	AGS	AGS
REV	REVISIONS	DATE	DRN	CHK	APP

SURVEYED	By others (As Built)	
DESIGNED	Michael Yale	16/06/15
DRAWN	Anuradha Alure	10/06/15
CAD REVIEW	Graeme Stanton	13.05.16
DESIGN CHECK	Graeme Stanton	13.05.16
DESIGN REVIEW	Graeme Stanton	13.05.16
APPROVED	Graeme Stanton	31.05.16
PROF REGISTRATION:		



LINCOLN ROAD CORRIDOR UPGRADE

NOTICE OF REQUIREMENT
SHEET 14 OF 17

Status Stamp	FOR CONSULTATION
Date Stamp	2016-05-31
Scales	AS SHOWN
Datum	Mt Eden 2000
Drawing No.	80507651-0301-C614
Rev.	C

pw:\asiavp\wint04.mwhglobal.com:AP_PROJECTS\Documents\New Zealand Clients\Auckland Transport\80507651 - Lincoln Road Corridor Upgrade\01\Civil\80507651-0301-C615

DO NOT SCALE - IF IN DOUBT, ASK

200 mm

150

100

90

80

70

60

50

40

30

20

10

0

0

0

0

0

0

0

0

0

0

0

0

0

0

0

0

0

0

0

0

0



0

0

0

0

ORIGINAL SIZE A1

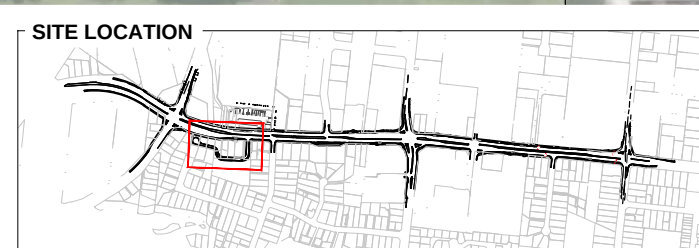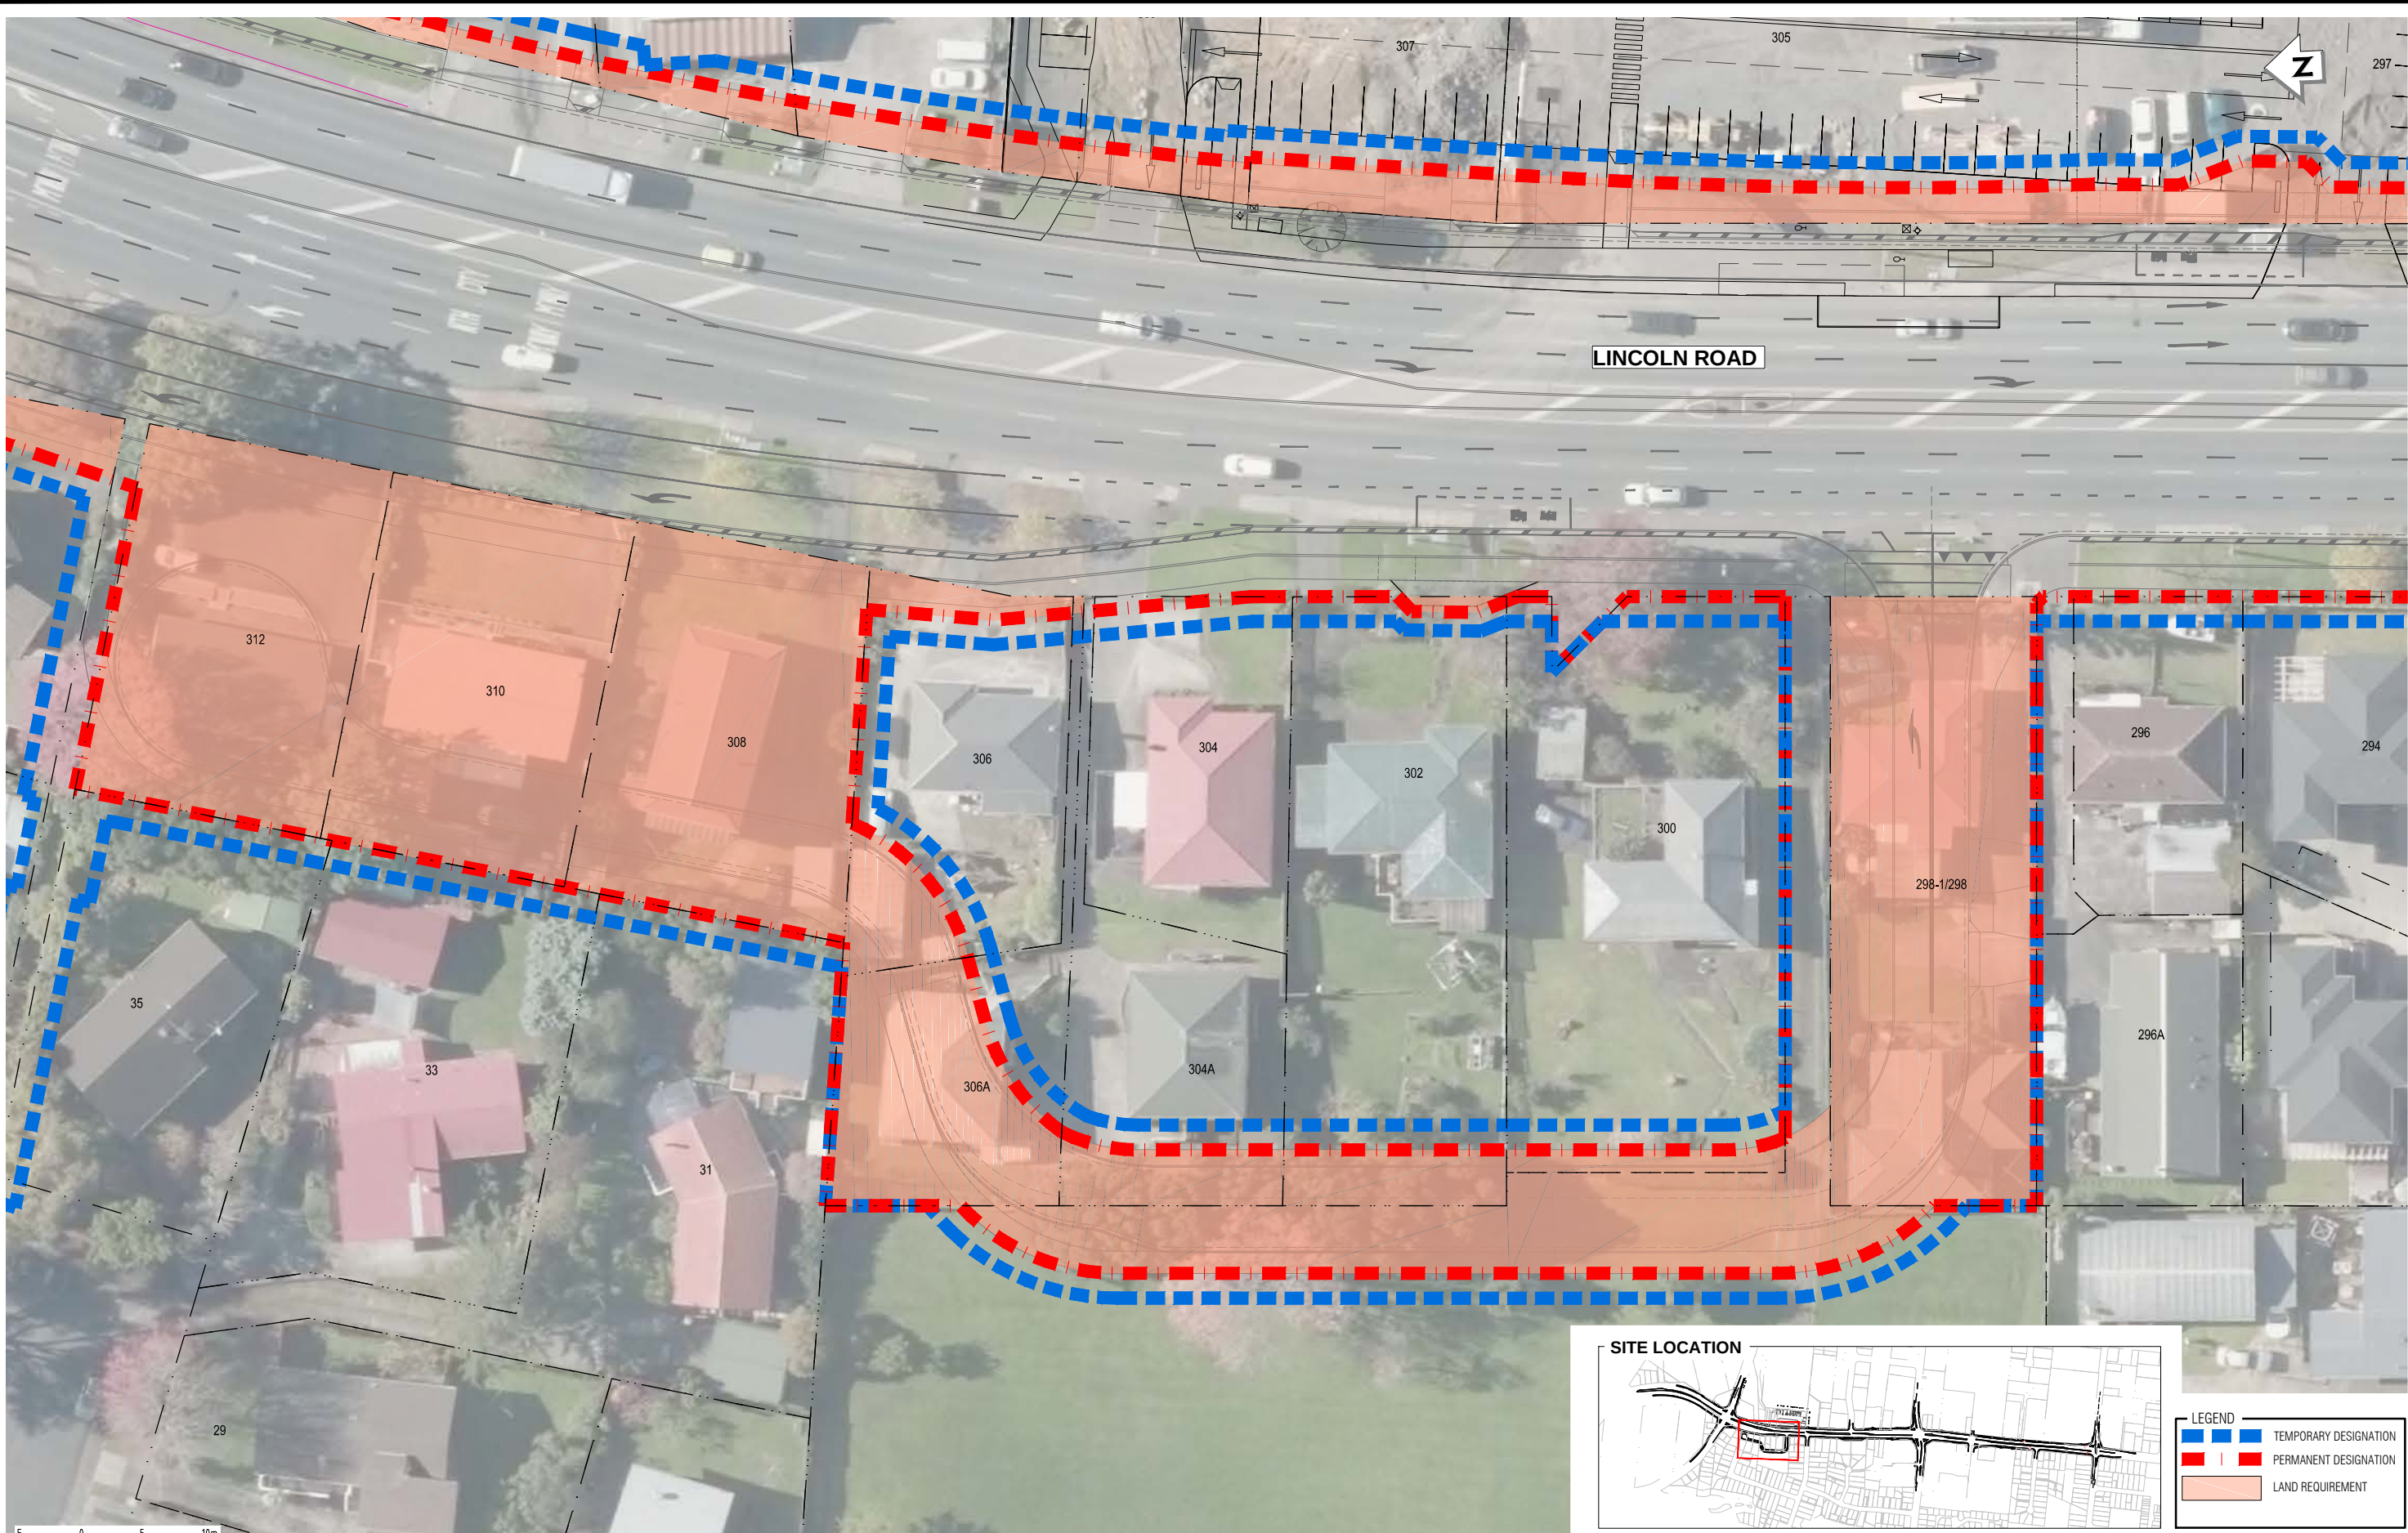

LEGEND	
	TEMPORARY DESIGNATION
	PERMANENT DESIGNATION
	LAND REQUIREMENT

NOT FOR CONSTRUCTION

REV	DESCRIPTION	DATE	BY	CHECKED	APPROVED
C	FOR CONSULTATION	2016-05-31	GS	AGS	AGS
B	FOR CONSULTATION	2016-05-16	GS	AGS	AGS
A	PRELIMINARY ISSUE	2016-05-10	AA	AGS	AGS
REV	REVISIONS	DATE	DRN	CHK	APP

SURVEYED	By others (As Built)	
DESIGNED	Michael Yale	16/06/15
DRAWN	Anuradha Alure	10/06/15
CAD REVIEW	Graeme Stanton	13.05.16
DESIGN CHECK	Graeme Stanton	13.05.16
DESIGN REVIEW	Graeme Stanton	13.05.16
APPROVED	Graeme Stanton	31.05.16
PROF REGISTRATION:		



LINCOLN ROAD CORRIDOR UPGRADE

NOTICE OF REQUIREMENT
SHEET 16 OF 17

Status Stamp	FOR CONSULTATION
Date Stamp	2016-05-31
Scales	AS SHOWN
Datum	Mt Eden 2000
Drawing No.	80507651-0301-C616
Rev.	C

