


DO NOT SCALE - IF IN DOUBT, ASK


200 mm  
150  
100  
90  
80  
70  
60  
50  
40  
30  
20  
10  
0

ORIGINAL SIZE A1

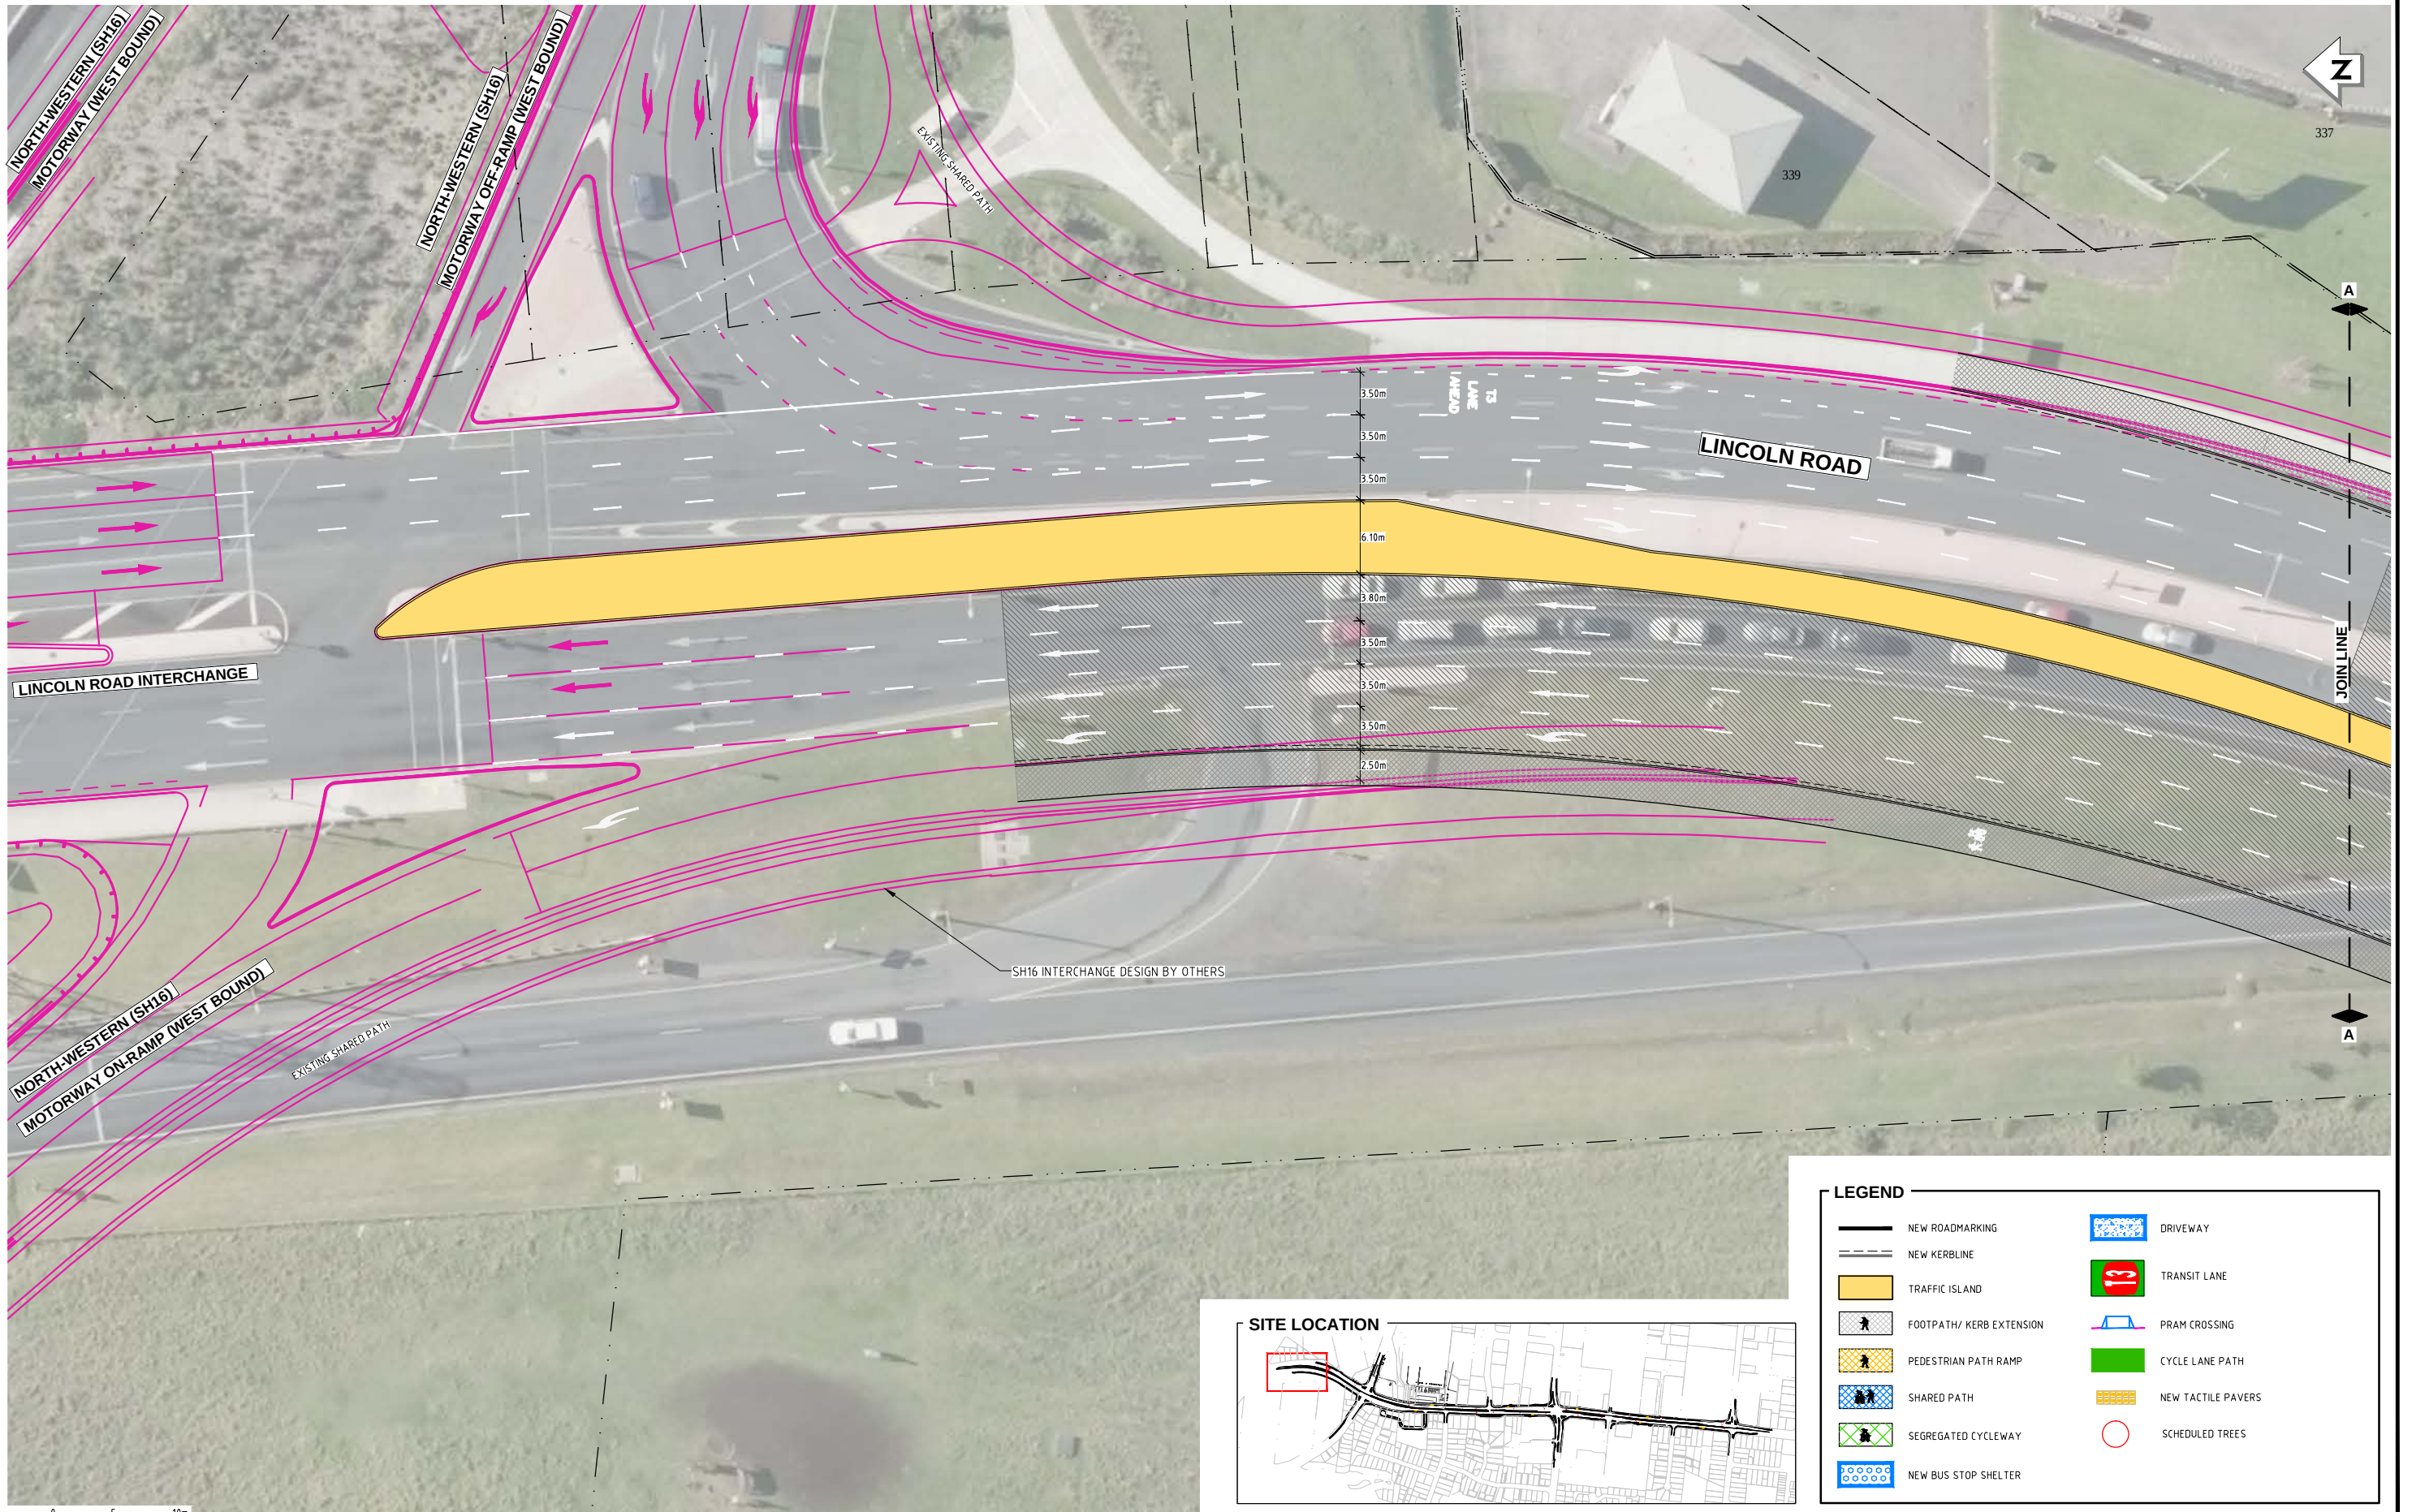

SH16 INTERCHANGE DESIGN BY OTHERS

#### SITE LOCATION

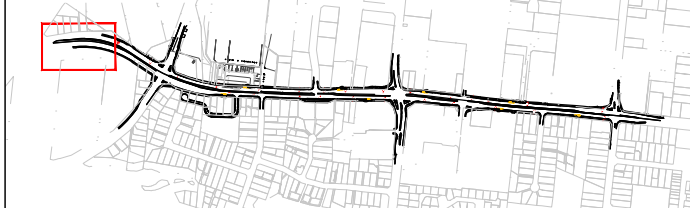

#### LEGEND

- |                          |                    |
|--------------------------|--------------------|
| NEW ROADMARKING          | DRIVEWAY           |
| NEW KERBLINE             | TRANSIT LANE       |
| TRAFFIC ISLAND           | PRAM CROSSING      |
| FOOTPATH/ KERB EXTENSION | CYCLE LANE PATH    |
| PEDESTRIAN PATH RAMP     | NEW TACTILE PAVERS |
| SHARED PATH              | SCHEDULED TREES    |
| SEGREGATED CYCLEWAY      |                    |
| NEW BUS STOP SHELTER     |                    |

5 0 5 10m  
SCALE 1:250

| REV | FOR CONSULTATION  | FOR CONSULTATION | PRELIMINARY ISSUE | REVISIONS | GS | AGS | AGS | 2016-05-31 | AA | AGS | AGS | 2016-05-10 | DRN | CHK | APP | DATE |
|-----|-------------------|------------------|-------------------|-----------|----|-----|-----|------------|----|-----|-----|------------|-----|-----|-----|------|
| C   | FOR CONSULTATION  |                  |                   |           | GS | AGS | AGS | 2016-05-31 |    |     |     |            |     |     |     |      |
| B   | FOR CONSULTATION  |                  |                   |           | GS | AGS | AGS | 2016-05-10 |    |     |     |            |     |     |     |      |
| A   | PRELIMINARY ISSUE |                  |                   |           | AA | AGS | AGS | 2016-05-10 |    |     |     |            |     |     |     |      |

|                    |                      |          |
|--------------------|----------------------|----------|
| SURVEYED           | By Others (As Built) |          |
| DESIGNED           | Michael Yale         | 16/06/15 |
| DRAWN              | Anuradha Alure       | 10/6/15  |
| CAD REVIEW         | Graeme Stanton       | 13.05.16 |
| DESIGN CHECK       | Graeme Stanton       | 13.05.16 |
| DESIGN REVIEW      | Graeme Stanton       | 13.05.16 |
| APPROVED           | Graeme Stanton       | 31.05.16 |
| PROF REGISTRATION: |                      |          |



LINCOLN ROAD CORRIDOR UPGRADE

PRELIMINARY DESIGN  
SHEET 1 OF 16

NOT FOR CONSTRUCTION

FOR CONSULTATION


|                    |                     |
|--------------------|---------------------|
| Status Stamp       | 2016-05-31          |
| Date Stamp         | 2016-05-31          |
| Scales 1: 250      | Datum Mt. Eden 2000 |
| Drawing No.        | Rev.                |
| 80507651-0301-C051 | C                   |



DO NOT SCALE - IF IN DOUBT, ASK

200 mm  
150  
100  
90  
80  
70  
60  
50  
40  
30  
20  
10  
0

ORIGINAL SIZE A1

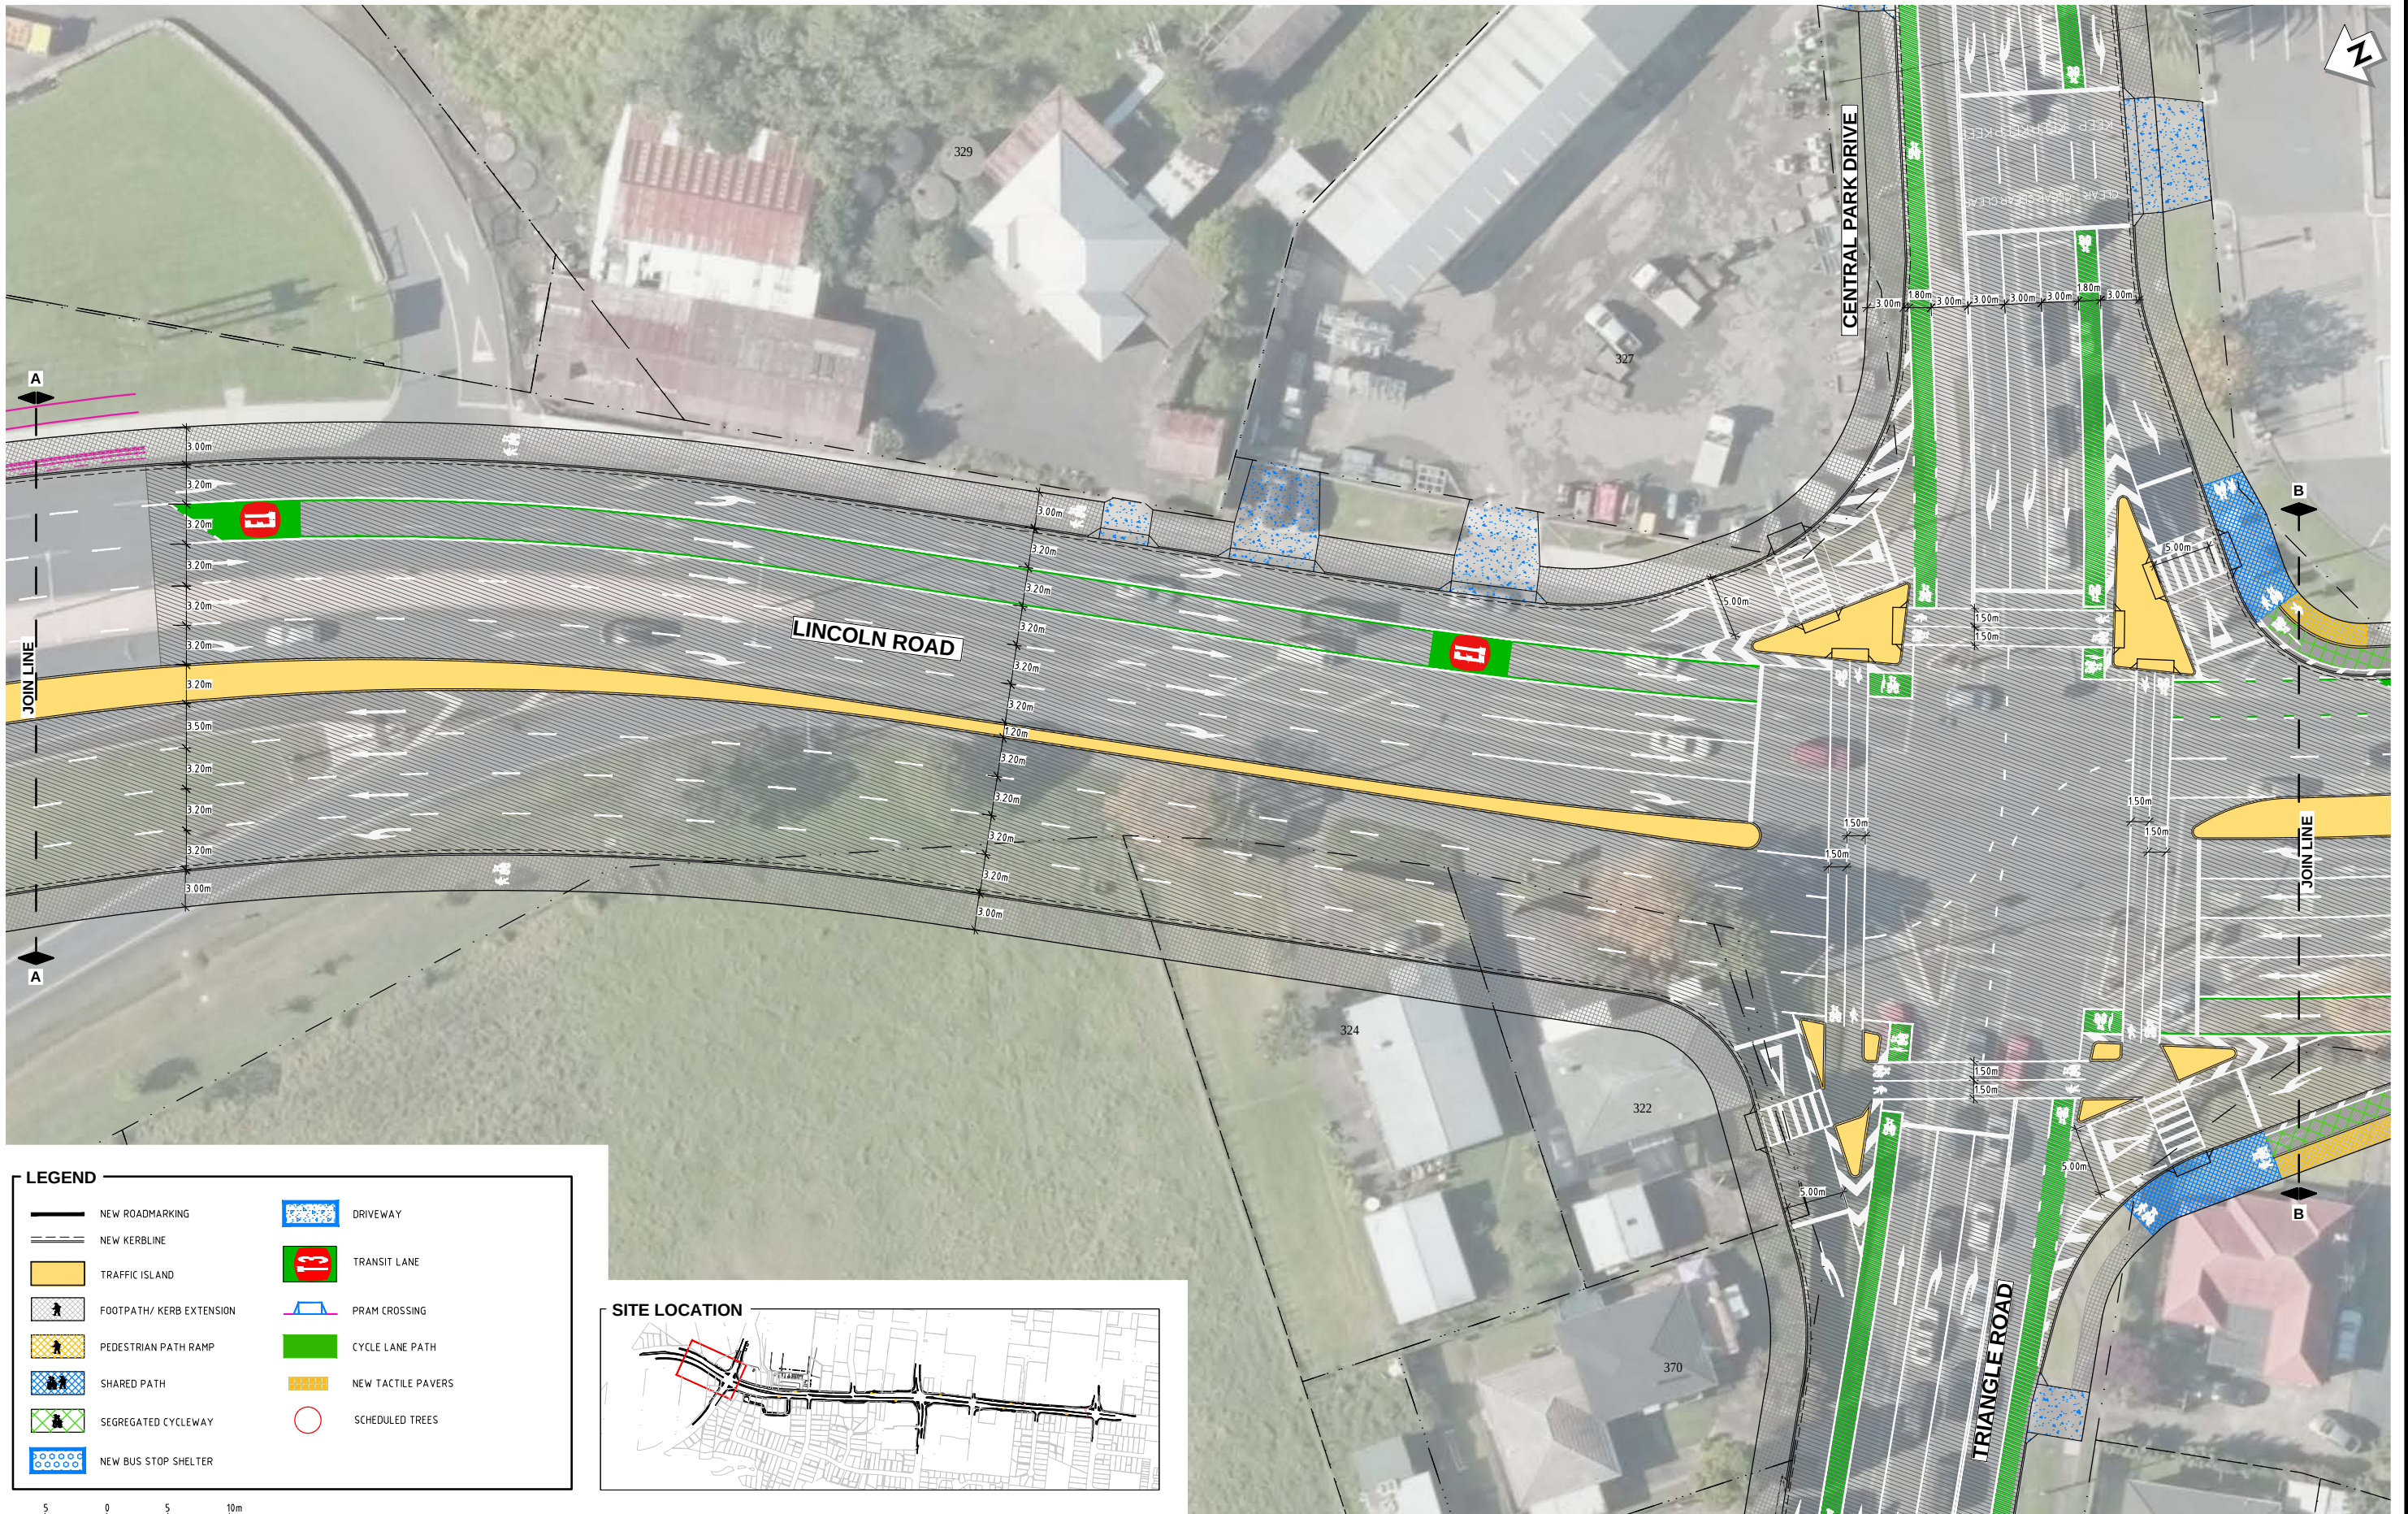


**LEGEND**

|  |                          |  |                    |
|--|--------------------------|--|--------------------|
|  | NEW ROADMARKING          |  | DRIVEWAY           |
|  | NEW KERBLINE             |  | TRANSIT LANE       |
|  | TRAFFIC ISLAND           |  | PRAM CROSSING      |
|  | FOOTPATH/ KERB EXTENSION |  | CYCLE LANE PATH    |
|  | PEDESTRIAN PATH RAMP     |  | NEW TACTILE PAVERS |
|  | SHARED PATH              |  | SCHEDULED TREES    |
|  | SEGREGATED CYCLEWAY      |  |                    |
|  | NEW BUS STOP SHELTER     |  |                    |



SCALE 1:250

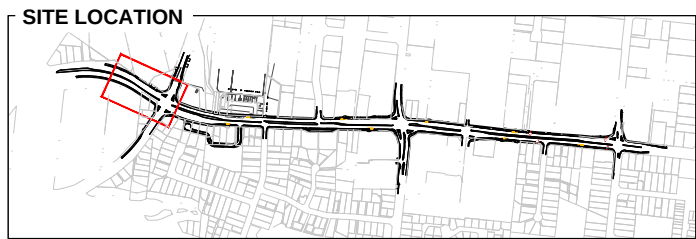

| REV | DESCRIPTION       | DATE       | BY  | CHECKED | APPROVED |
|-----|-------------------|------------|-----|---------|----------|
| C   | FOR CONSULTATION  | 2016-05-31 | GS  | AGS     | AGS      |
| B   | FOR CONSULTATION  | 2016-05-16 | GS  | AGS     | AGS      |
| A   | PRELIMINARY ISSUE | 2016-05-10 | AA  | AGS     | AGS      |
|     |                   |            | DRN | CHK     | APP      |

|                    |                      |          |
|--------------------|----------------------|----------|
| SURVEYED           | By Others (As Built) |          |
| DESIGNED           | Michael Yale         | 16/06/15 |
| DRAWN              | Anuradha Alure       | 10/6/15  |
| CAD REVIEW         | Graeme Stanton       | 13.05.16 |
| DESIGN CHECK       | Graeme Stanton       | 13.05.16 |
| DESIGN REVIEW      | Graeme Stanton       | 13.05.16 |
| APPROVED           | Graeme Stanton       | 31.05.16 |
| PROF REGISTRATION: |                      |          |



LINCOLN ROAD CORRIDOR UPGRADE

PRELIMINARY DESIGN  
SHEET 2 OF 16

NOT FOR CONSTRUCTION

|              |                    |
|--------------|--------------------|
| Status Stamp | FOR CONSULTATION   |
| Date Stamp   | 2016-05-31         |
| Scales       | AS SHOWN           |
| Datum        | Mt.Eden2000        |
| Drawing No.  | 80507651-0301-C052 |
| Rev.         | C                  |



ORIGINAL SIZE A1  
DO NOT SCALE - IF IN DOUBT, ASK

LEGEND

NEW ROADMARKING

NEW KERBLINE

TRAFFIC ISLAND

FOOTPATH/ KERB EXTENSION

PEDESTRIAN PATH RAMP

SHARED PATH

SEGREGATED CYCLEWAY

NEW BUS STOP SHELTER

DRIVEWAY

TRANSIT LANE

PRAM CROSSING

CYCLE LANE PATH

NEW TACTILE PAVERS

SCHEDULED TREES

SITE LOCATION

SCALE 1:250

5

0

5

10m

REV

FOR CONSULTATION

FOR CONSULTATION

PRELIMINARY ISSUE

REVISIONS

GS

AGS

AGS

2016-05-31

GS

AGS

AGS

2016-05-16

AA

AGS

AGS

2016-05-10

DRN

CHK

APP

DATE

SURVEYED

DESIGNED

DRAWN

CAD REVIEW

DESIGN CHECK

DESIGN REVIEW

APPROVED

PROF REGISTRATION:

By Others (As Built)

Michael Yale

Anuradha Alure

Graeme Stanton

Graeme Stanton

Graeme Stanton

Graeme Stanton

Graeme Stanton

Client:

LINCOLN ROAD CORRIDOR UPGRADE

PRELIMINARY DESIGN

SHEET 3 OF 16

NOT FOR CONSTRUCTION

FOR CONSULTATION

2016-05-31

AS SHOWN

Mt.Eden2000

80507651-0301-C053

C


COPYRIGHT © THESE DRAWINGS SHALL ONLY BE USED FOR THE PURPOSE FOR WHICH THEY WERE SUPPLIED. ANY RE-USE IS PROHIBITED AND NO PART OF THIS DOCUMENT MAY BE REPRODUCED OR DISTRIBUTED WITHOUT THE WRITTEN PERMISSION OF MWH LTD. pw\\asiavpwinf04.mwhglobal.com\\AP\_PROJECTS\\Documents\\New Zealand Clients\\Auckland Transport\\80507651 - Lincoln Road Corridor Upgrade\\01\\Civil\\80507651-0301-C053



DO NOT SCALE - IF IN DOUBT, ASK

ORIGINAL SIZE A1

SCALE 1:250

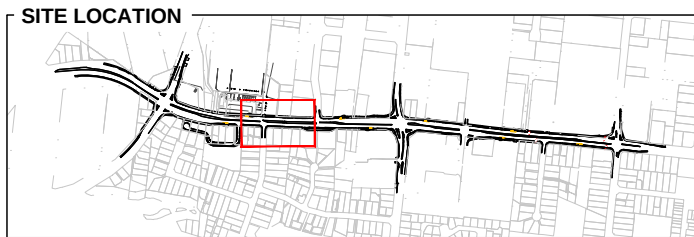

| LEGEND |                          |
|--------|--------------------------|
|        | NEW ROADMARKING          |
|        | NEW KERBLINE             |
|        | TRAFFIC ISLAND           |
|        | FOOTPATH/ KERB EXTENSION |
|        | PEDESTRIAN PATH RAMP     |
|        | SHARED PATH              |
|        | SEGREGATED CYCLEWAY      |
|        | NEW BUS STOP SHELTER     |
|        | DRIVEWAY                 |
|        | TRANSIT LANE             |
|        | PRAM CROSSING            |
|        | CYCLE LANE PATH          |
|        | NEW TACTILE PAVERS       |
|        | SCHEDULED TREES          |

| REV | DESCRIPTION       | DATE       | BY  | CHECKED | APPROVED |
|-----|-------------------|------------|-----|---------|----------|
| C   | FOR CONSULTATION  | 2016-05-31 | GS  | AGS     | AGS      |
| B   | FOR CONSULTATION  | 2016-05-16 | GS  | AGS     | AGS      |
| A   | PRELIMINARY ISSUE | 2016-05-10 | AA  | AGS     | AGS      |
|     |                   |            | DRN | CHK     | APP      |

|                    |                      |          |
|--------------------|----------------------|----------|
| SURVEYED           | By Others (As Built) |          |
| DESIGNED           | Michael Yale         | 16/06/15 |
| DRAWN              | Anuradha Alure       | 10/6/15  |
| CAD REVIEW         | Graeme Stanton       | 13.05.16 |
| DESIGN CHECK       | Graeme Stanton       | 13.05.16 |
| DESIGN REVIEW      | Graeme Stanton       | 13.05.16 |
| APPROVED           | Graeme Stanton       | 31.05.16 |
| PROF REGISTRATION: |                      |          |



Client: LINCOLN ROAD CORRIDOR UPGRADE

PRELIMINARY DESIGN  
SHEET 4 OF 16


|                      |                    |
|----------------------|--------------------|
| NOT FOR CONSTRUCTION |                    |
| FOR CONSULTATION     |                    |
| Date Stamp           | 2016-05-31         |
| Scales               | AS SHOWN           |
| Datum                | Mt. Eden 2000      |
| Drawing No.          | 80507651-0301-C054 |
| Rev.                 | C                  |




DO NOT SCALE - IF IN DOUBT, ASK

ORIGINAL SIZE A1

SCALE 1:250

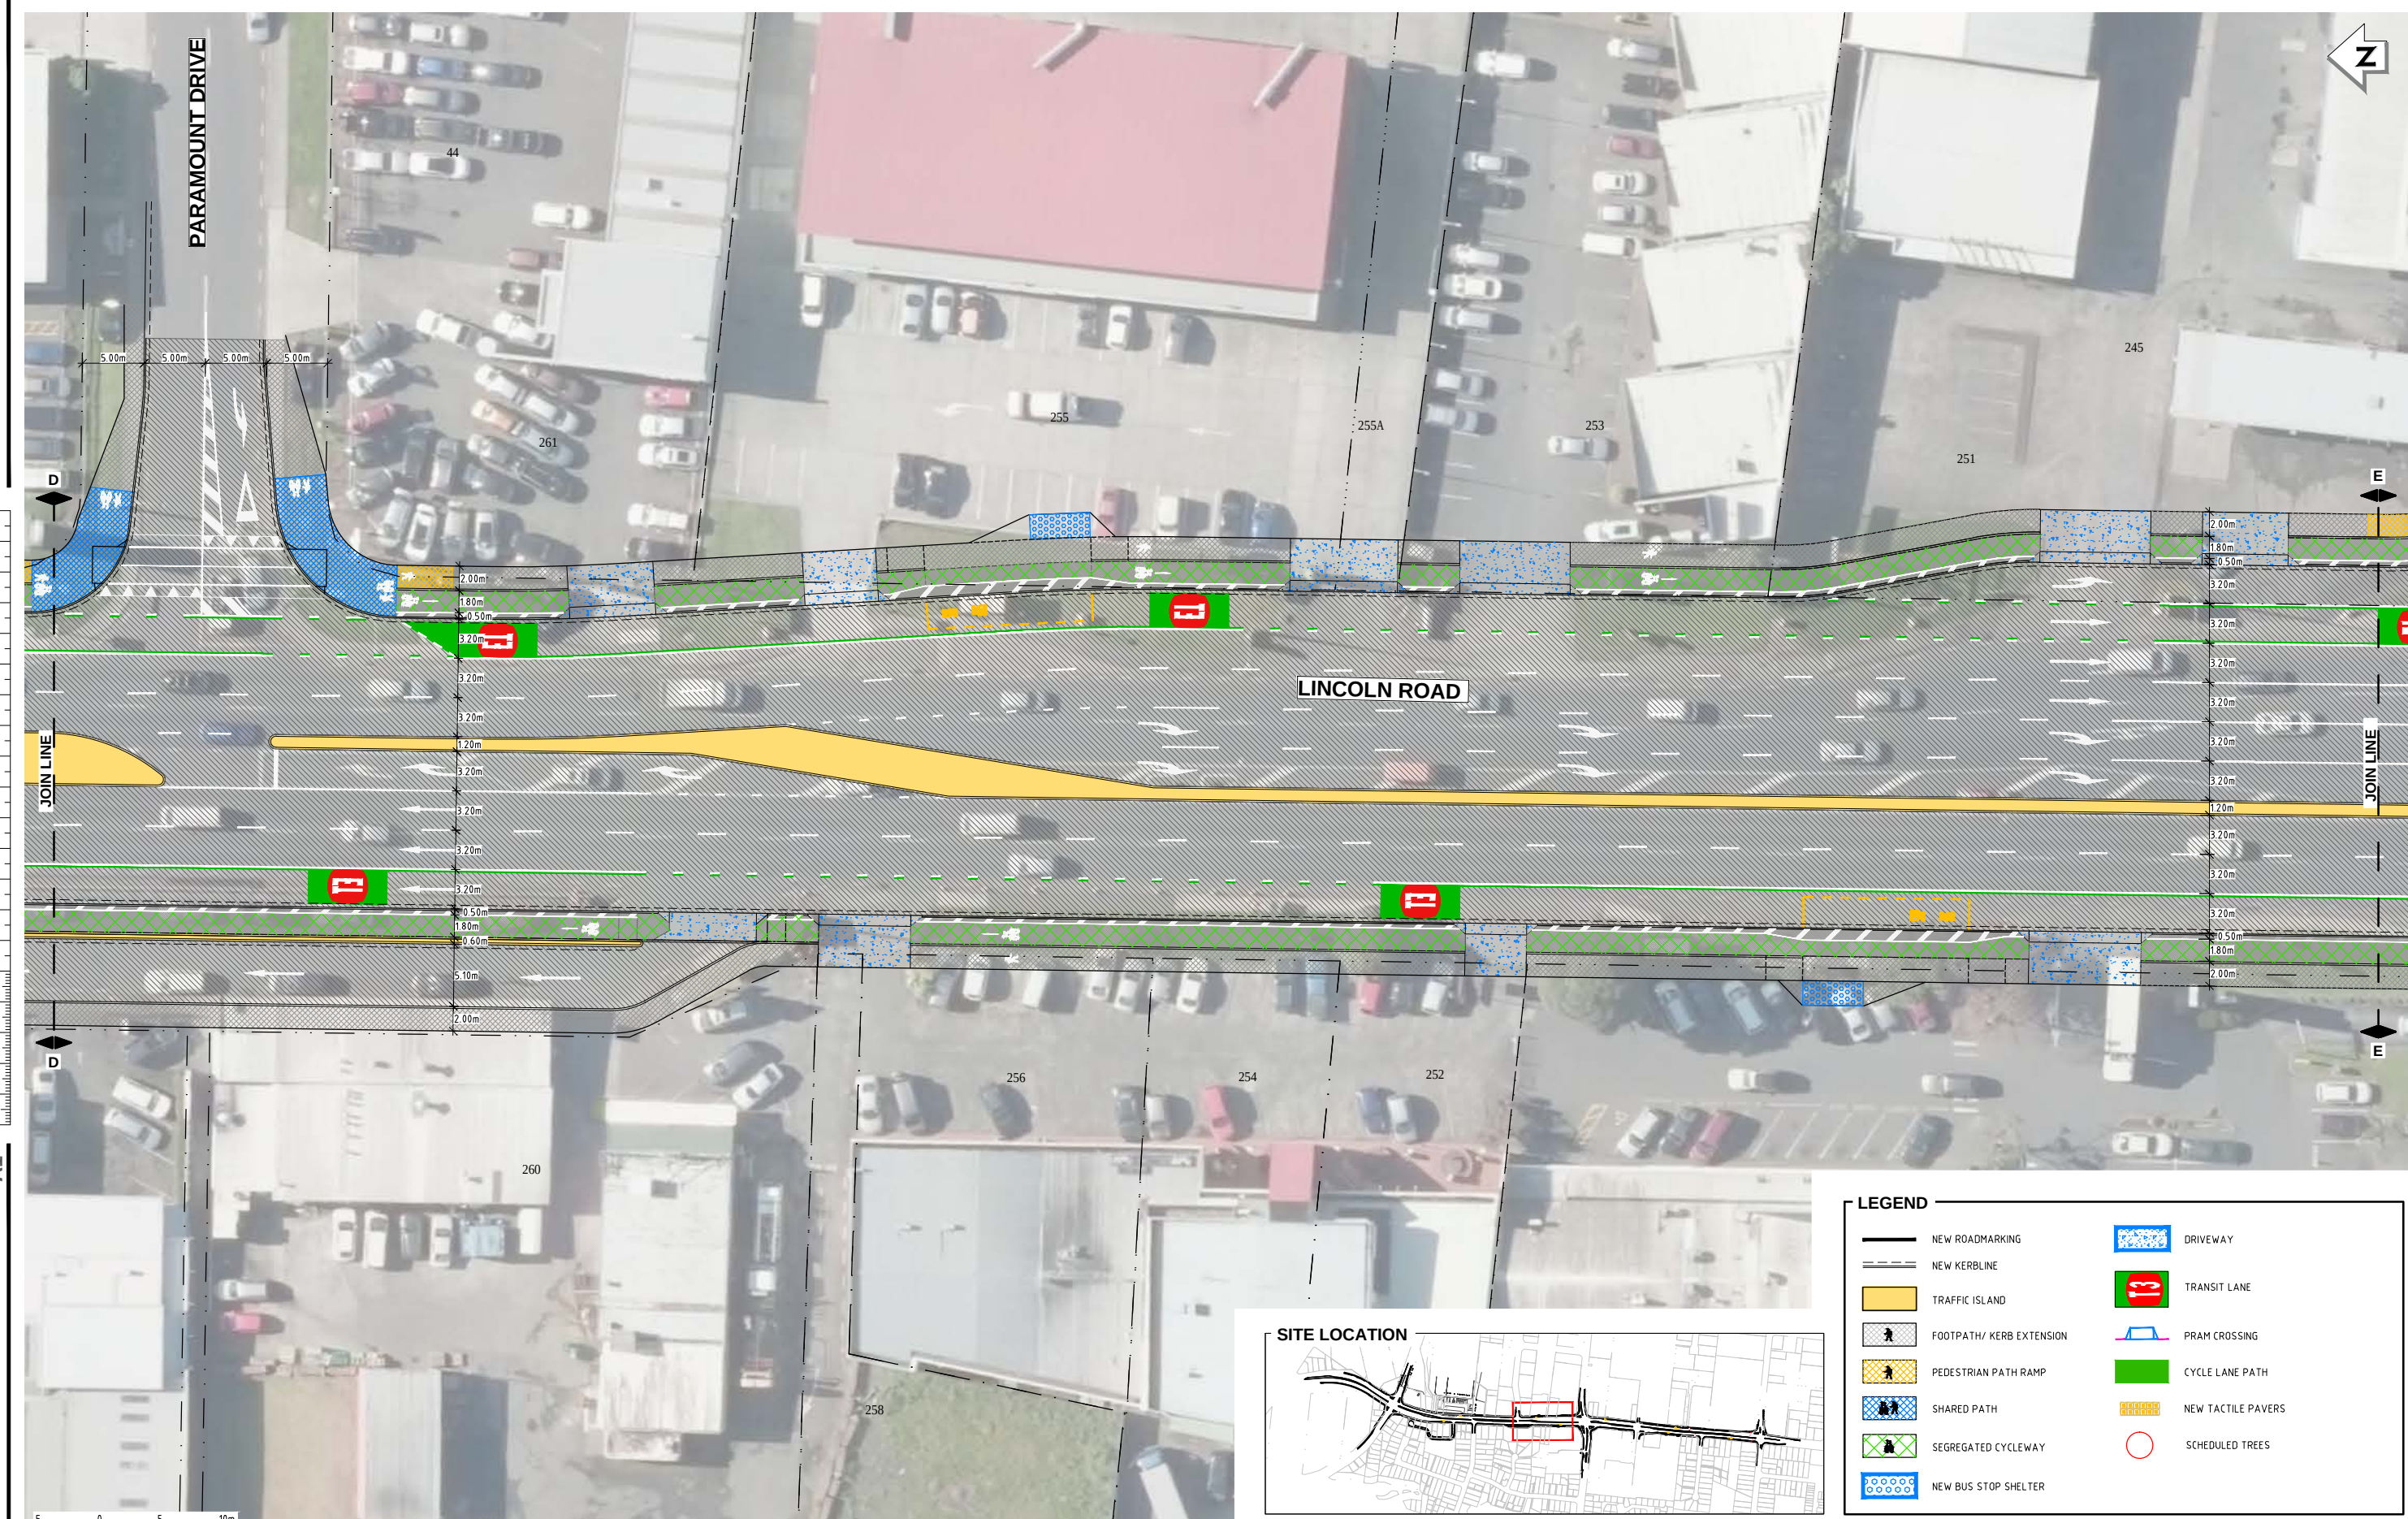

SITE LOCATION

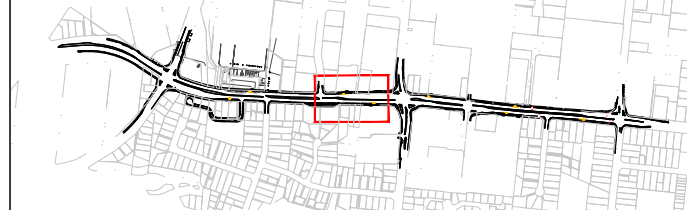

| LEGEND |                          |  |                    |
|--------|--------------------------|--|--------------------|
|        | NEW ROADMARKING          |  | DRIVEWAY           |
|        | NEW KERBLINE             |  | TRANSIT LANE       |
|        | TRAFFIC ISLAND           |  | PRAM CROSSING      |
|        | FOOTPATH/ KERB EXTENSION |  | CYCLE LANE PATH    |
|        | PEDESTRIAN PATH RAMP     |  | NEW TACTILE PAVERS |
|        | SHARED PATH              |  | SCHEDULED TREES    |
|        | SEGREGATED CYCLEWAY      |  |                    |
|        | NEW BUS STOP SHELTER     |  |                    |

| REV | DESCRIPTION       | DATE       | BY  | CHECKED | APPROVED |
|-----|-------------------|------------|-----|---------|----------|
| C   | FOR CONSULTATION  | 2016-05-31 | GS  | AGS     | AGS      |
| B   | FOR CONSULTATION  | 2016-05-16 | GS  | AGS     | AGS      |
| A   | PRELIMINARY ISSUE | 2016-05-10 | AA  | AGS     | AGS      |
|     |                   |            | DRN | CHK     | APP      |

|                    |                      |          |
|--------------------|----------------------|----------|
| SURVEYED           | By Others (As Built) |          |
| DESIGNED           | Michael Yale         | 16/06/15 |
| DRAWN              | Anuradha Alure       | 10/6/15  |
| CAD REVIEW         | Graeme Stanton       | 13.05.16 |
| DESIGN CHECK       | Graeme Stanton       | 13.05.16 |
| DESIGN REVIEW      | Graeme Stanton       | 13.05.16 |
| APPROVED           | Graeme Stanton       | 31.05.16 |
| PROF REGISTRATION: |                      |          |



|                                     |
|-------------------------------------|
| LINCOLN ROAD CORRIDOR UPGRADE       |
| PRELIMINARY DESIGN<br>SHEET 5 OF 16 |


|                      |                    |
|----------------------|--------------------|
| NOT FOR CONSTRUCTION |                    |
| FOR CONSULTATION     |                    |
| Date Stamp           | 2016-05-31         |
| Scales               | AS SHOWN           |
| Datum                | Mt. Eden 2000      |
| Drawing No.          | 80507651-0301-C055 |
| Rev.                 | C                  |




DO NOT SCALE - IF IN DOUBT, ASK

ORIGINAL SIZE A1

SCALE 1:250

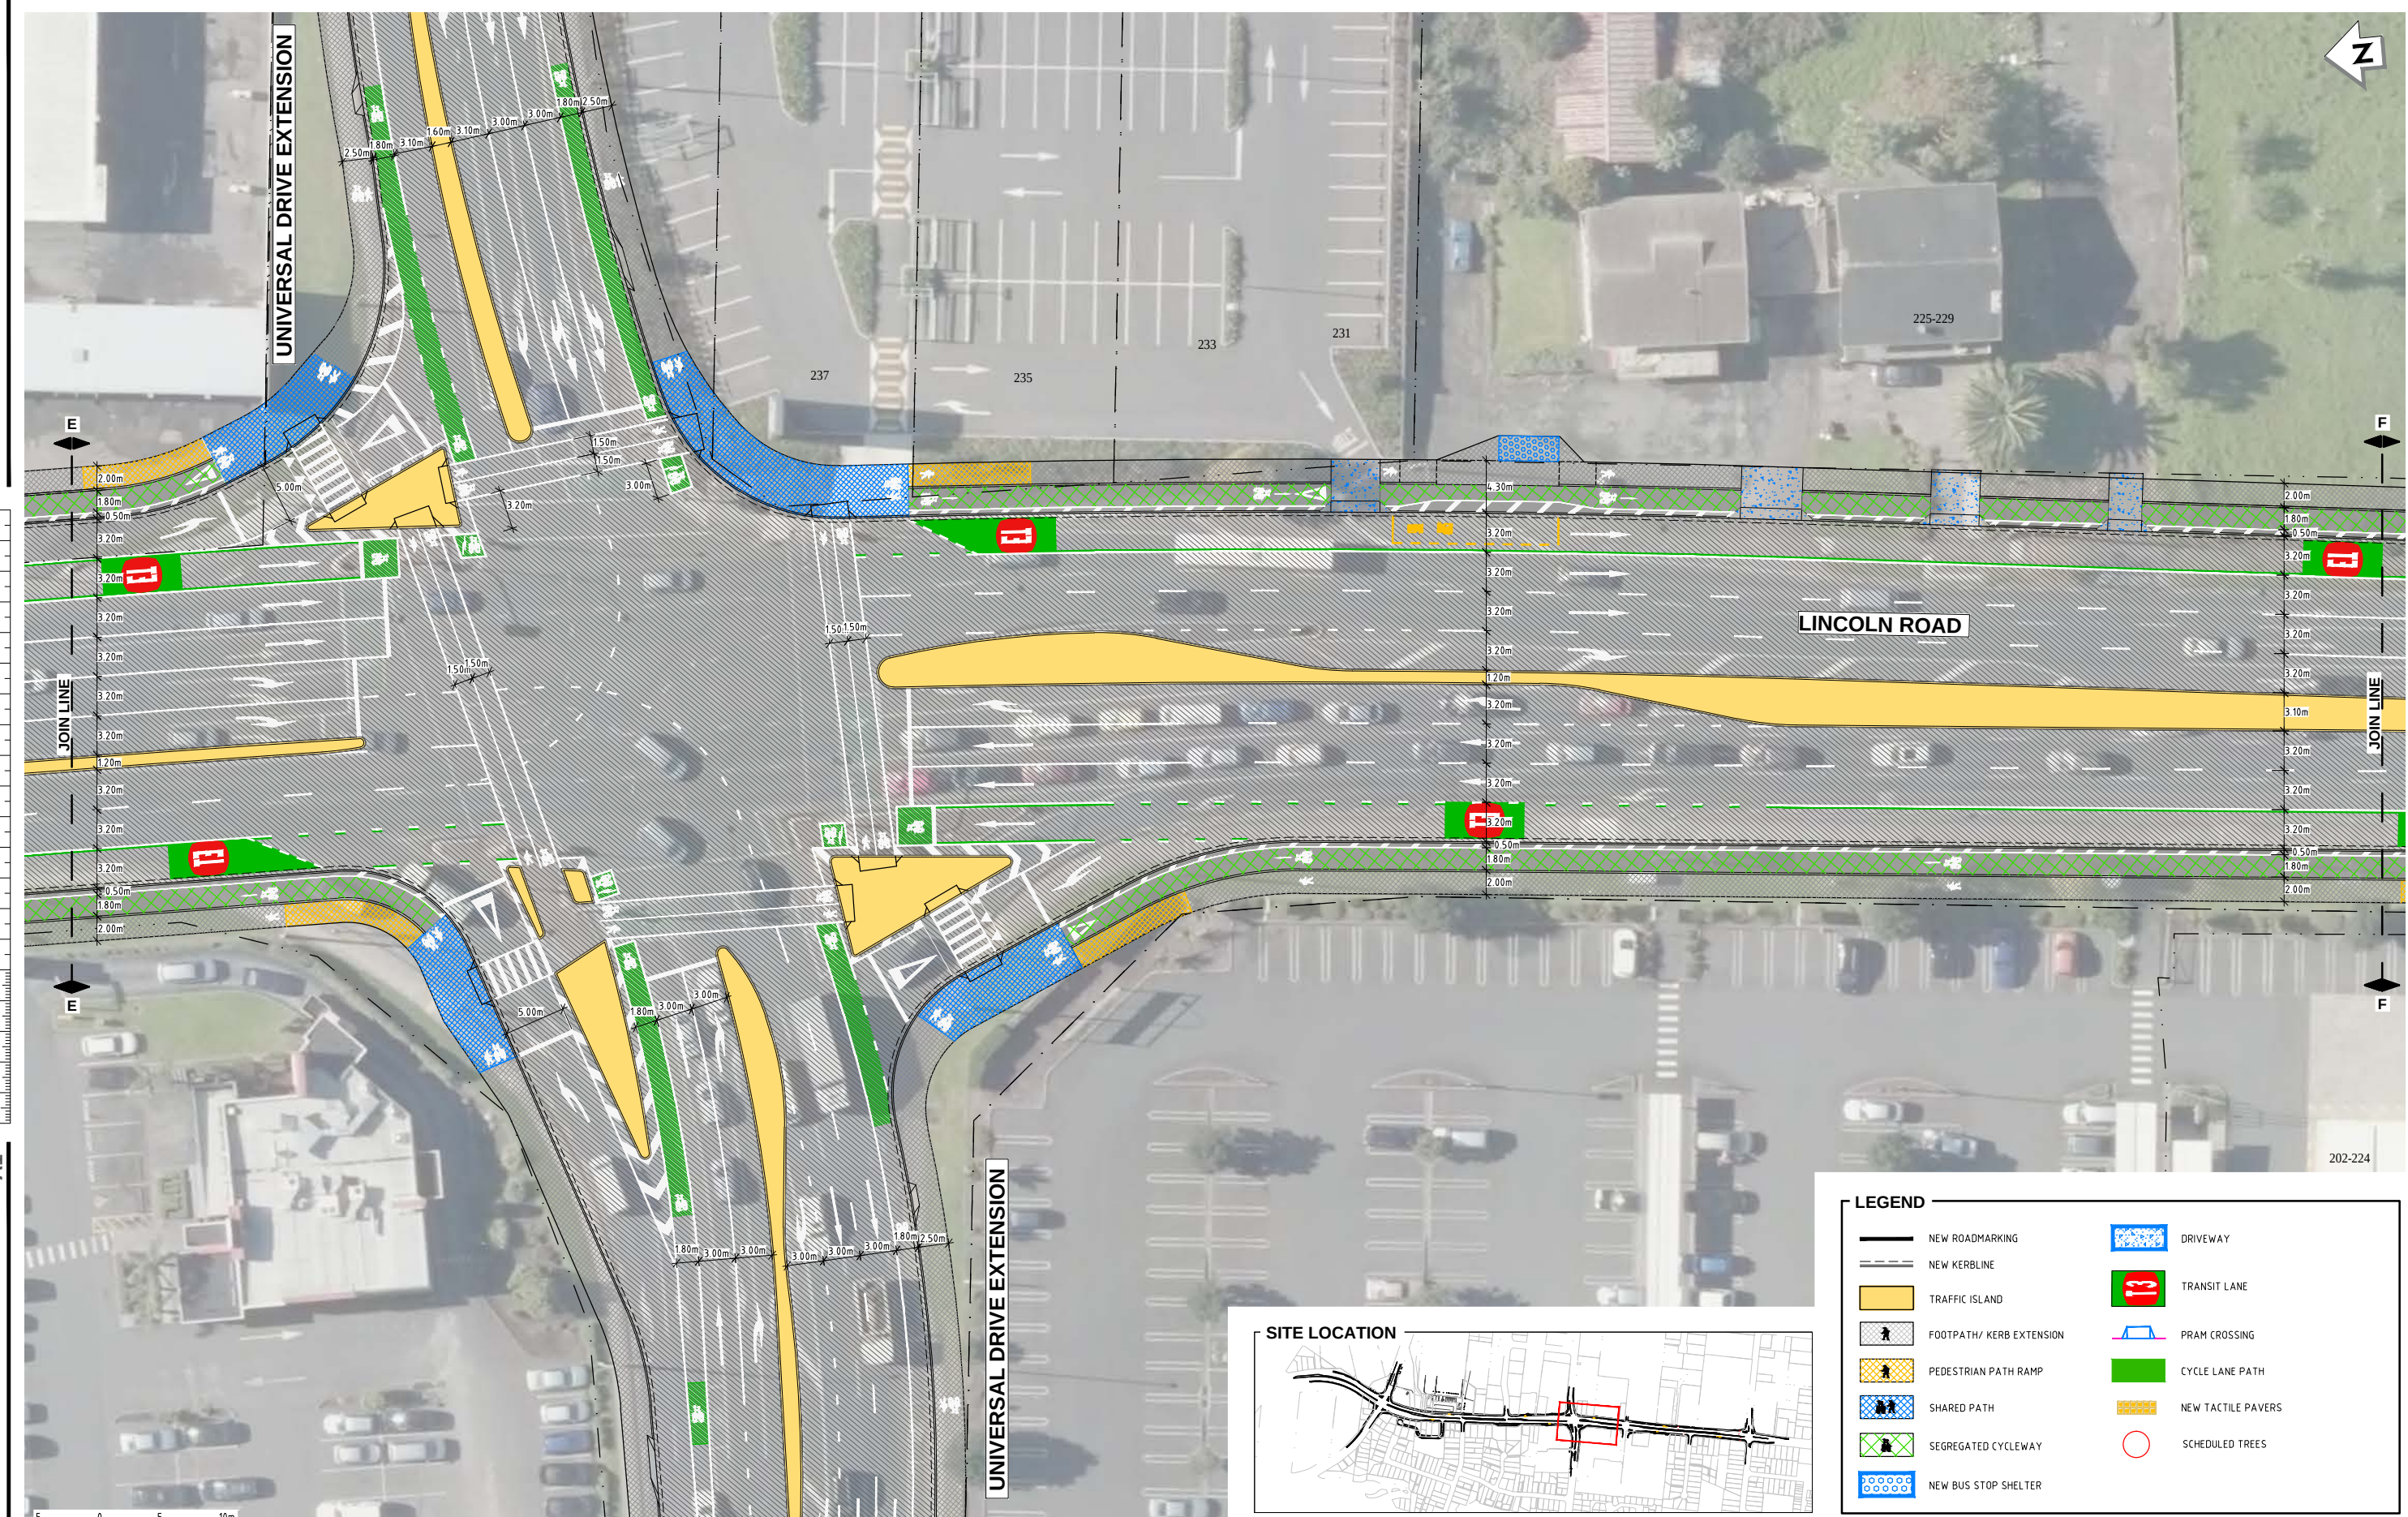

SITE LOCATION

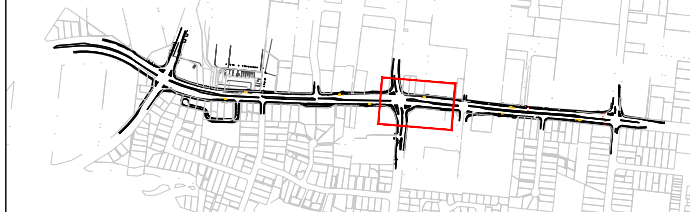

| LEGEND |                          |
|--------|--------------------------|
|        | NEW ROADMARKING          |
|        | NEW KERBLINE             |
|        | TRAFFIC ISLAND           |
|        | FOOTPATH/ KERB EXTENSION |
|        | PEDESTRIAN PATH RAMP     |
|        | SHARED PATH              |
|        | SEGREGATED CYCLEWAY      |
|        | NEW BUS STOP SHELTER     |
|        | DRIVEWAY                 |
|        | TRANSIT LANE             |
|        | PRAM CROSSING            |
|        | CYCLE LANE PATH          |
|        | NEW TACTILE PAVERS       |
|        | SCHEDULED TREES          |

| REV | REVISIONS         | DATE       |
|-----|-------------------|------------|
| C   | FOR CONSULTATION  | 2016-05-31 |
| B   | FOR CONSULTATION  | 2016-05-16 |
| A   | PRELIMINARY ISSUE | 2016-05-10 |

| SURVEYED           | By Others (As Built) | 16/06/15 |
|--------------------|----------------------|----------|
| DESIGNED           | Michael Yale         | 10/6/15  |
| DRAWN              | Anuradha Alure       | 13.05.16 |
| CAD REVIEW         | Graeme Stanton       | 13.05.16 |
| DESIGN CHECK       | Graeme Stanton       | 13.05.16 |
| DESIGN REVIEW      | Graeme Stanton       | 13.05.16 |
| APPROVED           | Graeme Stanton       | 31.05.16 |
| PROF REGISTRATION: |                      |          |



LINCOLN ROAD CORRIDOR UPGRADE

PRELIMINARY DESIGN  
SHEET 6 OF 16


|              |                    |
|--------------|--------------------|
| Status Stamp | FOR CONSULTATION   |
| Date Stamp   | 2016-05-31         |
| Scales       | AS SHOWN           |
| Datum        | Mt.Eden2000        |
| Drawing No.  | 80507651-0301-C056 |
| Rev.         | C                  |




DO NOT SCALE - IF IN DOUBT, ASK

ORIGINAL SIZE A1

SCALE 1:250

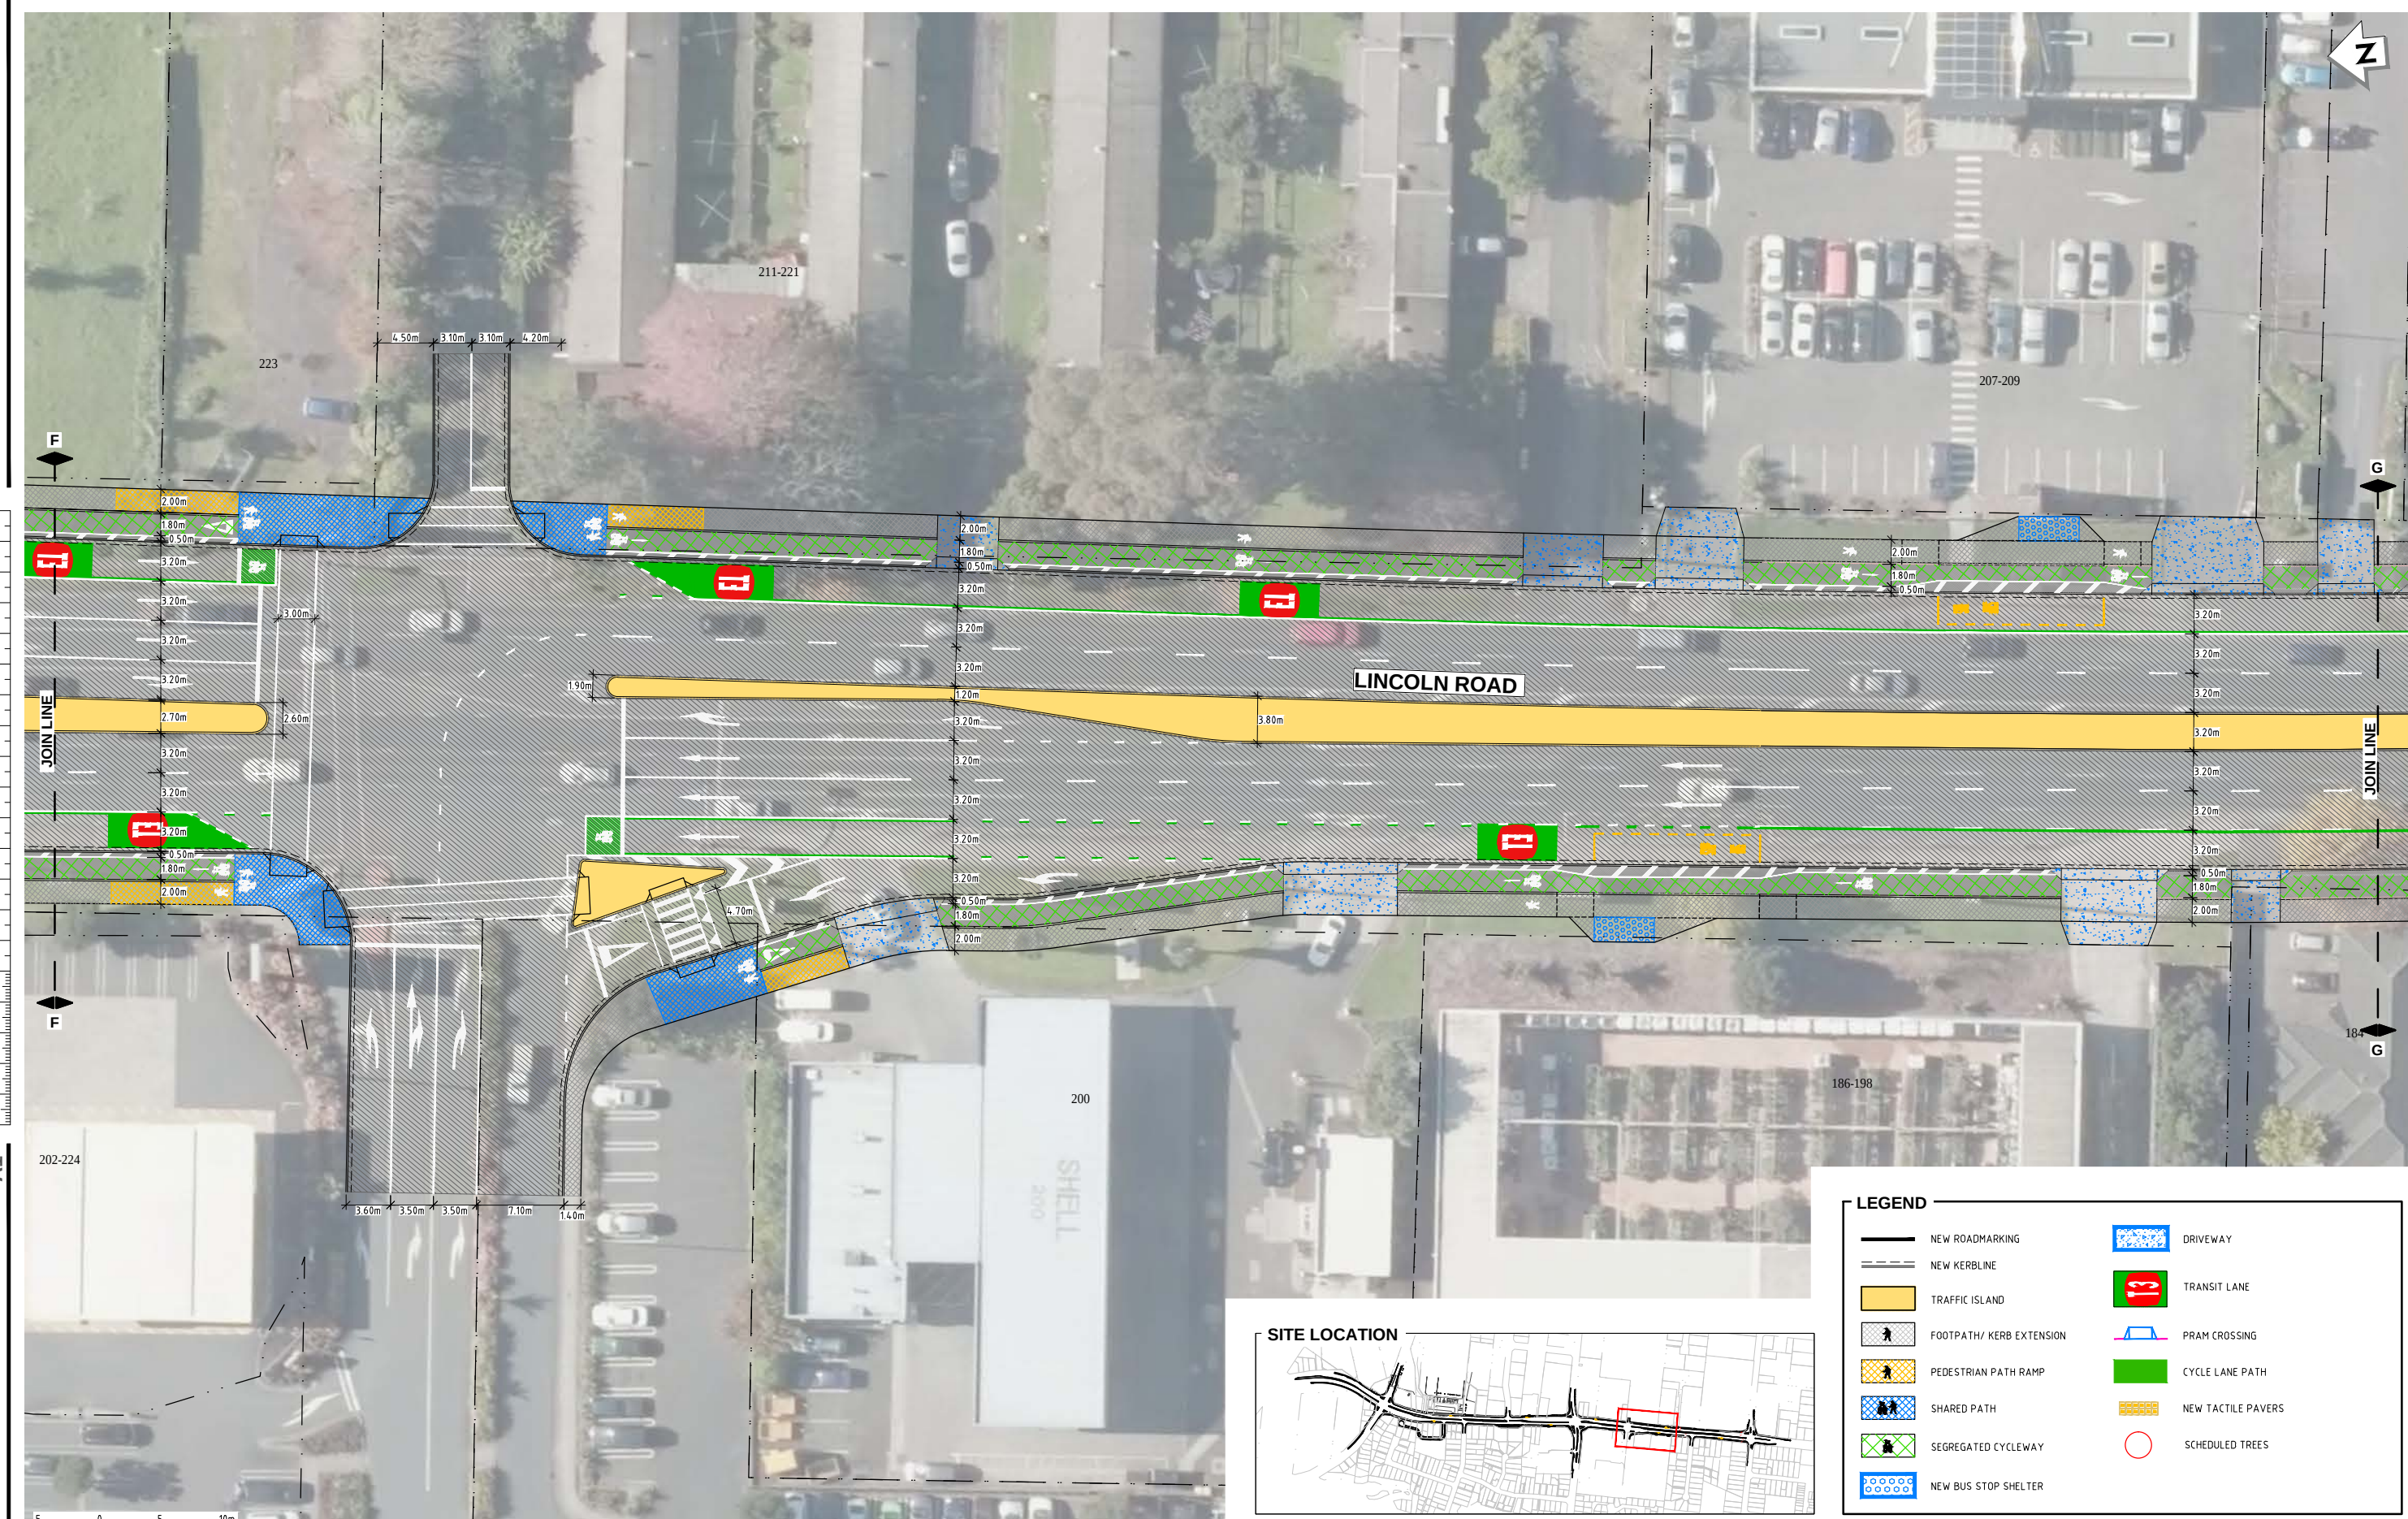

SITE LOCATION

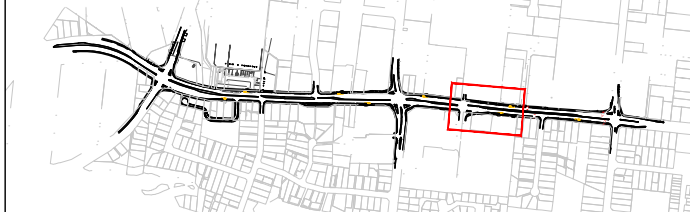

LEGEND

- NEW ROADMARKING
- NEW KERBLINE
- TRAFFIC ISLAND
- FOOTPATH/ KERB EXTENSION
- PEDESTRIAN PATH RAMP
- SHARED PATH
- SEGREGATED CYCLEWAY
- NEW BUS STOP SHELTER
- DRIVEWAY
- TRANSIT LANE
- PRAM CROSSING
- CYCLE LANE PATH
- NEW TACTILE PAVERS
- SCHEDULED TREES

NOT FOR CONSTRUCTION

| REV | DESCRIPTION       | DATE       | BY  | CHECKED | APPROVED |
|-----|-------------------|------------|-----|---------|----------|
| C   | FOR CONSULTATION  | 2016-05-31 | GS  | AGS     | AGS      |
| B   | FOR CONSULTATION  | 2016-05-16 | GS  | AGS     | AGS      |
| A   | PRELIMINARY ISSUE | 2016-05-10 | AA  | AGS     | AGS      |
|     |                   |            | DRN | CHK     | APP      |

|                    |                      |          |
|--------------------|----------------------|----------|
| SURVEYED           | By Others (As Built) |          |
| DESIGNED           | Michael Yale         | 16/06/15 |
| DRAWN              | Anuradha Alure       | 10/6/15  |
| CAD REVIEW         | Graeme Stanton       | 13.05.16 |
| DESIGN CHECK       | Graeme Stanton       | 13.05.16 |
| DESIGN REVIEW      | Graeme Stanton       | 13.05.16 |
| APPROVED           | Graeme Stanton       | 31.05.16 |
| PROF REGISTRATION: |                      |          |



LINCOLN ROAD CORRIDOR UPGRADE

PRELIMINARY DESIGN  
SHEET 7 OF 16

|              |                    |
|--------------|--------------------|
| Status Stamp | FOR CONSULTATION   |
| Date Stamp   | 2016-05-31         |
| Scales       | AS SHOWN           |
| Datum        | Mt.Eden2000        |
| Drawing No.  | 80507651-0301-C057 |
| Rev.         | C                  |



DO NOT SCALE - IF IN DOUBT, ASK

200 mm

150

100

90

80

70

60

50

40

30



20

10

0

ORIGINAL SIZE

A1

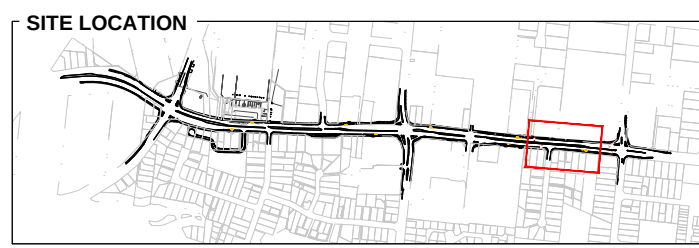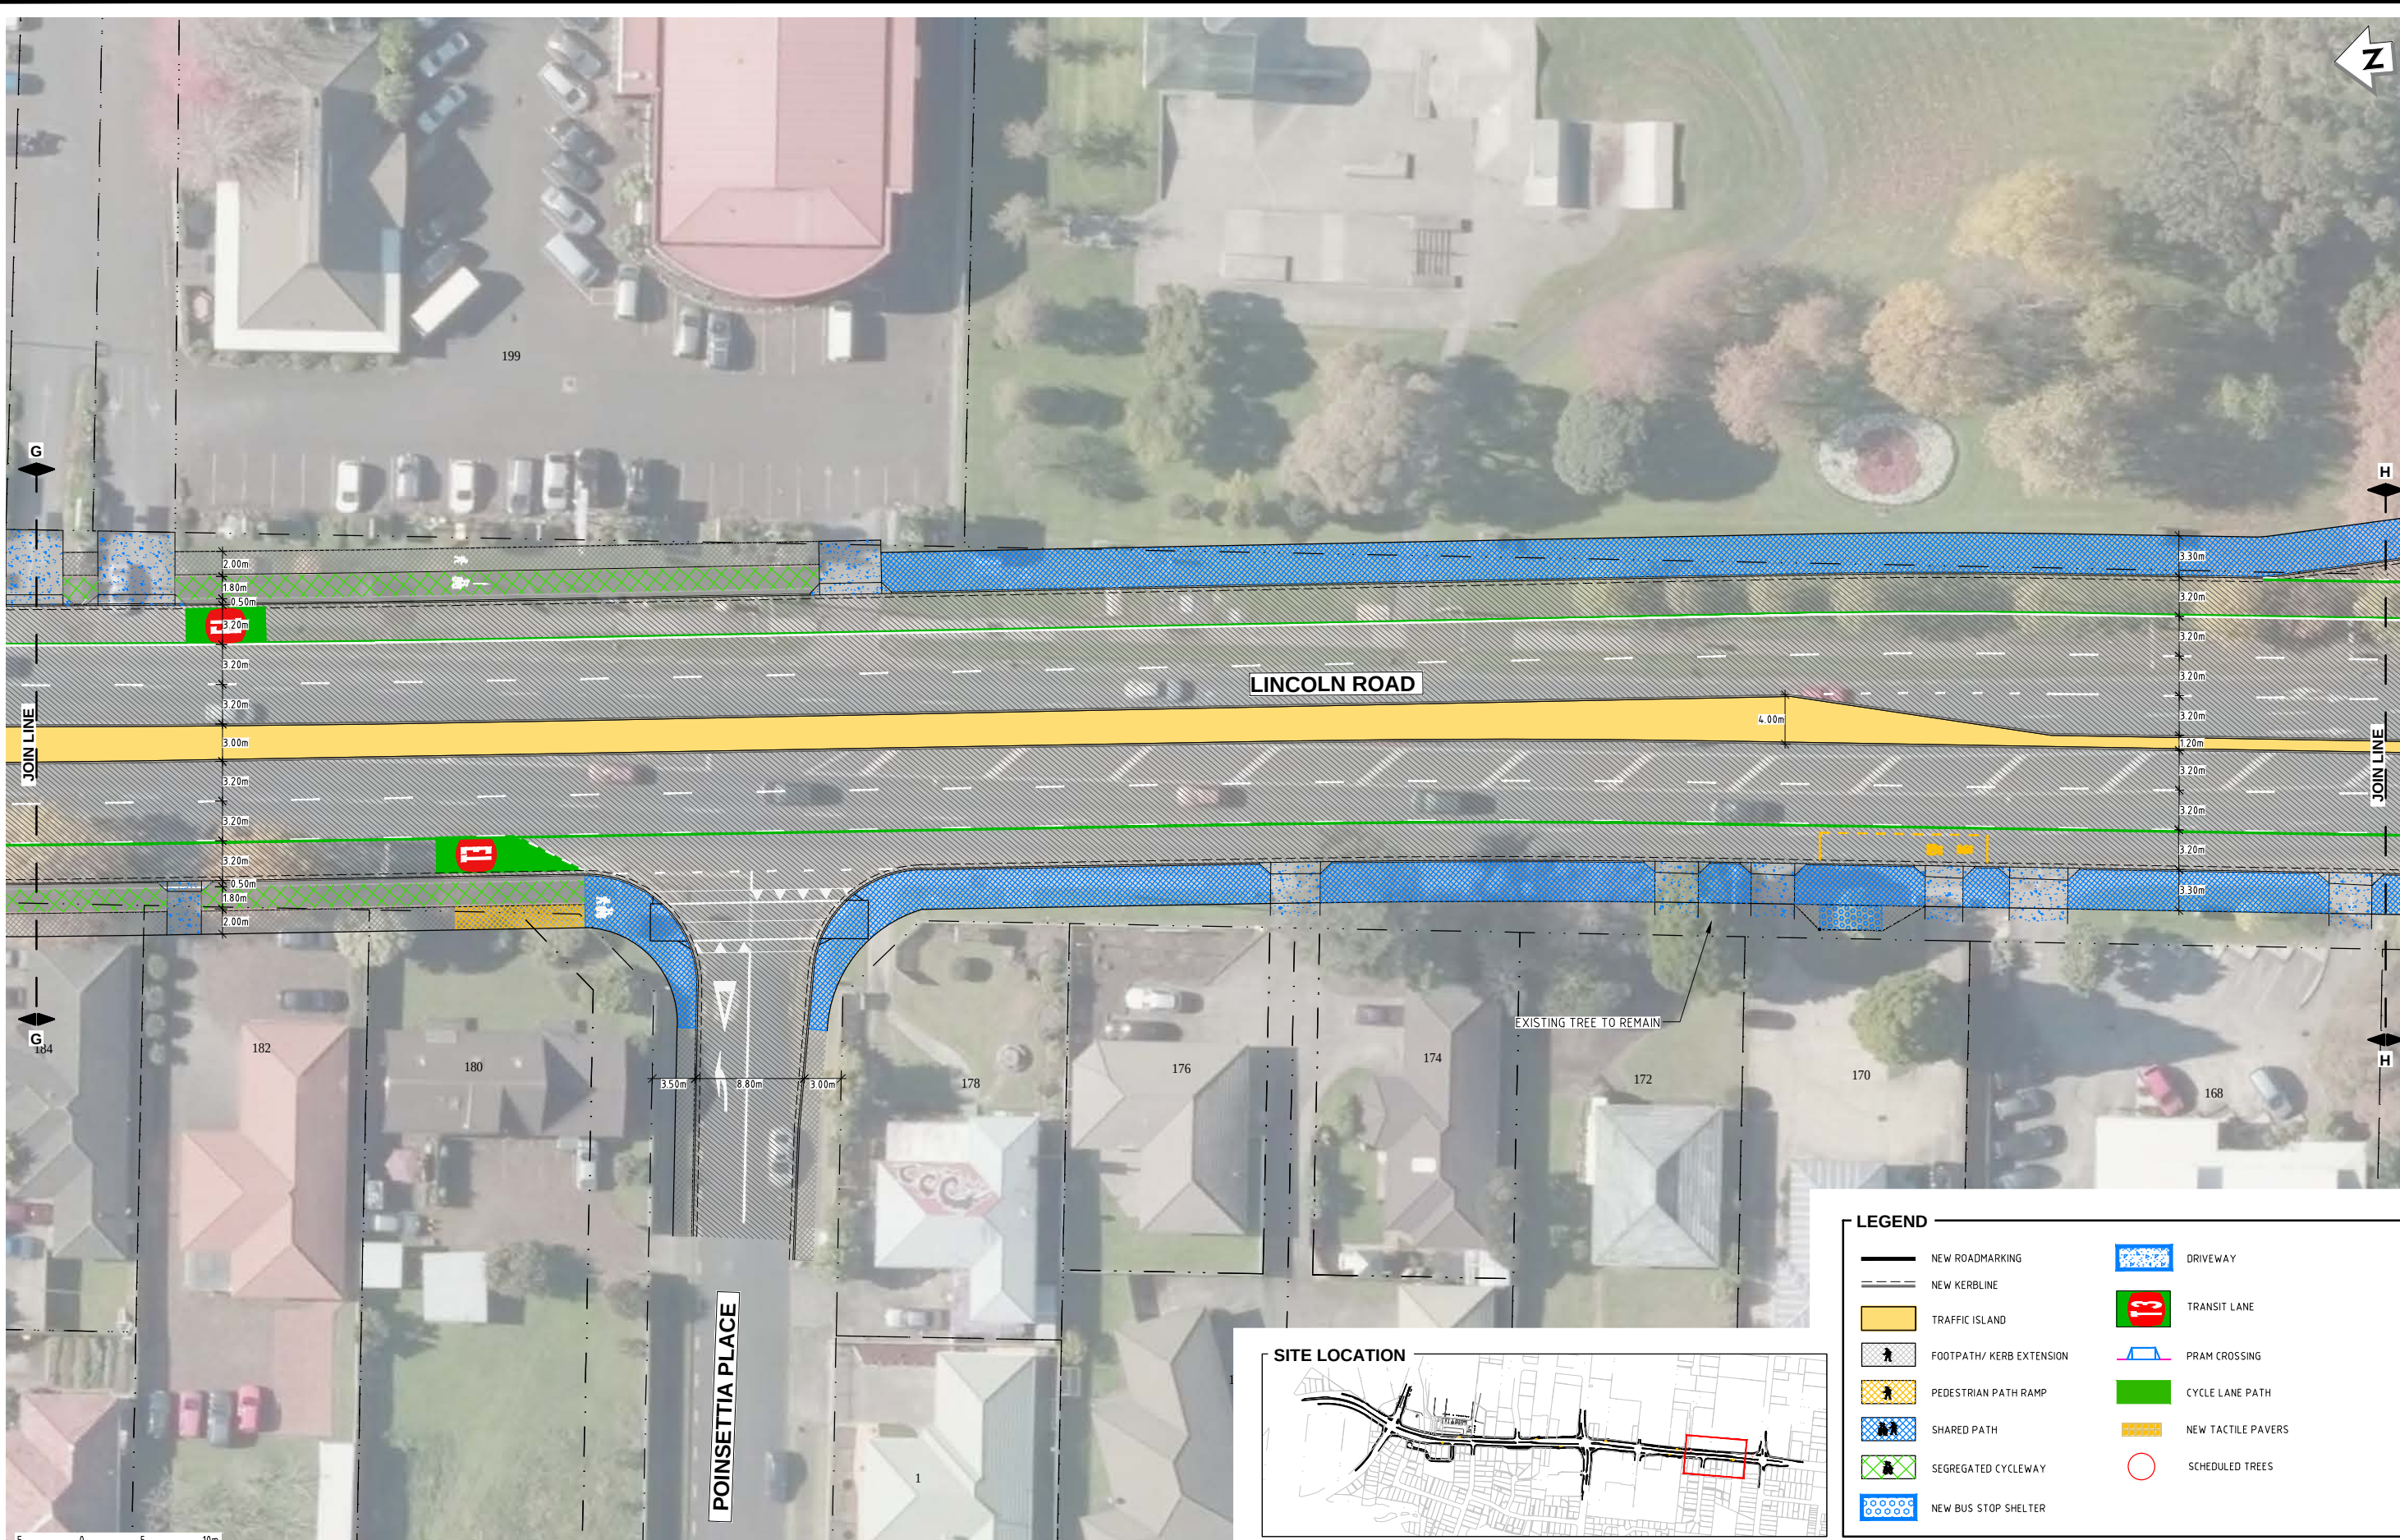

| LEGEND |                          |
|--------|--------------------------|
|        | NEW ROADMARKING          |
|        | NEW KERBLINE             |
|        | TRAFFIC ISLAND           |
|        | FOOTPATH/ KERB EXTENSION |
|        | PEDESTRIAN PATH RAMP     |
|        | SHARED PATH              |
|        | SEGREGATED CYCLEWAY      |
|        | NEW BUS STOP SHELTER     |
|        | DRIVEWAY                 |
|        | TRANSIT LANE             |
|        | PRAM CROSSING            |
|        | CYCLE LANE PATH          |
|        | NEW TACTILE PAVERS       |
|        | SCHEDULED TREES          |

| REV | DESCRIPTION       | DATE       | BY  | CHECKED | APPROVED |
|-----|-------------------|------------|-----|---------|----------|
| C   | FOR CONSULTATION  | 2016-05-31 | GS  | AGS     | AGS      |
| B   | FOR CONSULTATION  | 2016-05-16 | GS  | AGS     | AGS      |
| A   | PRELIMINARY ISSUE | 2016-05-10 | AA  | AGS     | AGS      |
| REV | REVISIONS         | DATE       | DRN | CHK     | APP      |

|                    |                      |          |
|--------------------|----------------------|----------|
| SURVEYED           | By Others (As Built) |          |
| DESIGNED           | Michael Yale         | 16/06/15 |
| DRAWN              | Anuradha Alure       | 10/6/15  |
| CAD REVIEW         | Graeme Stanton       | 13.05.16 |
| DESIGN CHECK       | Graeme Stanton       | 13.05.16 |
| DESIGN REVIEW      | Graeme Stanton       | 13.05.16 |
| APPROVED           | Graeme Stanton       | 31.05.16 |
| PROF REGISTRATION: |                      |          |

Client:

LINCOLN ROAD CORRIDOR UPGRADE

PRELIMINARY DESIGN

SHEET 8 OF 16


|              |                    |
|--------------|--------------------|
| Status Stamp | FOR CONSULTATION   |
| Date Stamp   | 2016-05-31         |
| Scales       | AS SHOWN           |
| Datum        | Mt.Eden2000        |
| Drawing No.  | 80507651-0301-C058 |
| Rev.         | C                  |



DO NOT SCALE - IF IN DOUBT, ASK


200 mm  
150  
100  
90  
80  
70  
60  
50  
40  
30  
20  
10  
0

ORIGINAL SIZE A1

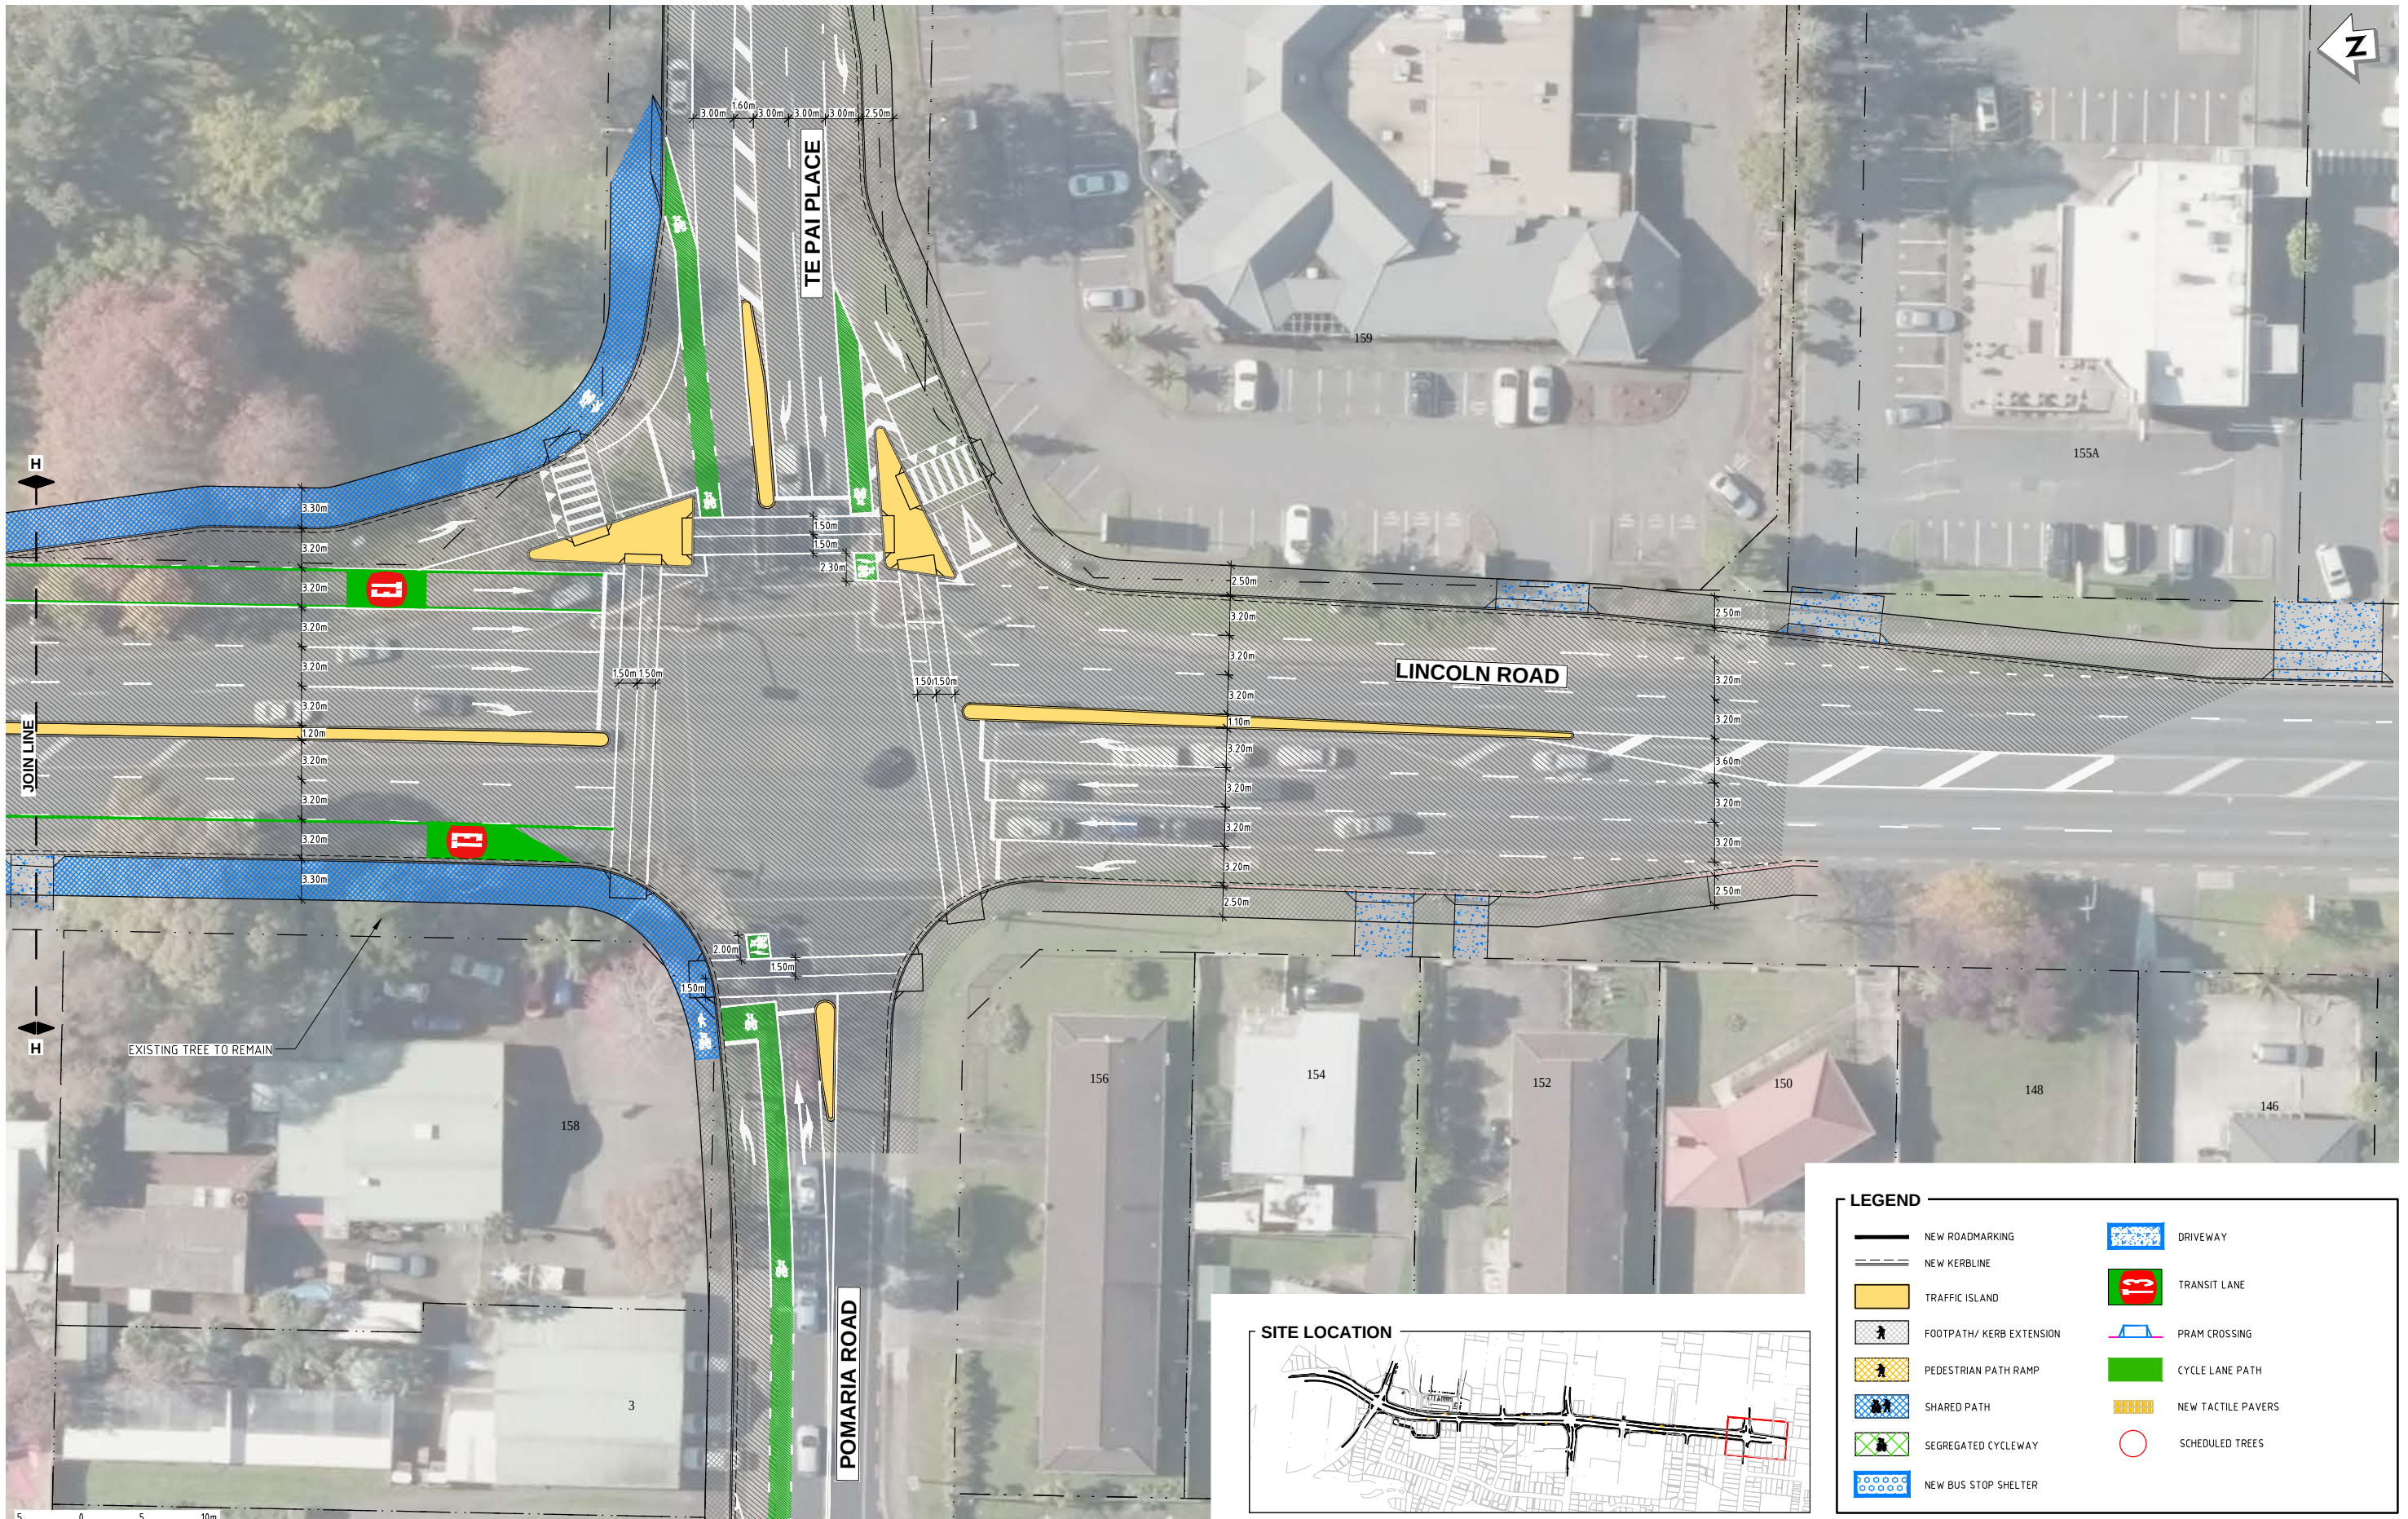

EXISTING TREE TO REMAIN

#### SITE LOCATION

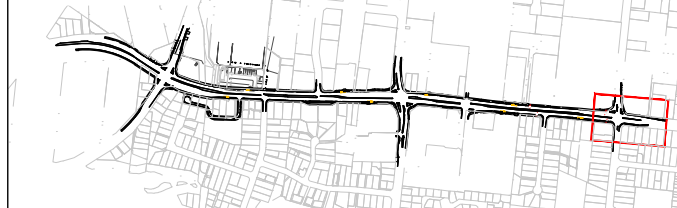

#### LEGEND

- |                          |                    |
|--------------------------|--------------------|
| NEW ROADMARKING          | DRIVEWAY           |
| NEW KERBLINE             | TRANSIT LANE       |
| TRAFFIC ISLAND           | PRAM CROSSING      |
| FOOTPATH/ KERB EXTENSION | CYCLE LANE PATH    |
| PEDESTRIAN PATH RAMP     | NEW TACTILE PAVERS |
| SHARED PATH              | SCHEDULED TREES    |
| SEGREGATED CYCLEWAY      |                    |
| NEW BUS STOP SHELTER     |                    |

SCALE 1:250

NOT FOR CONSTRUCTION

| REV | DESCRIPTION       | DATE       | BY  | CHECKED | APPROVED |
|-----|-------------------|------------|-----|---------|----------|
| C   | FOR CONSULTATION  | 2016-05-31 | GS  | AGS     | AGS      |
| B   | FOR CONSULTATION  | 2016-05-16 | GS  | AGS     | AGS      |
| A   | PRELIMINARY ISSUE | 2016-05-10 | AA  | AGS     | AGS      |
| REV | REVISIONS         | DATE       | DRN | CHK     | APP      |

|                    |                      |          |
|--------------------|----------------------|----------|
| SURVEYED           | By Others (As Built) |          |
| DESIGNED           | Michael Yale         | 16/06/15 |
| DRAWN              | Anuradha Alure       | 10/6/15  |
| CAD REVIEW         | Graeme Stanton       | 13.05.16 |
| DESIGN CHECK       | Graeme Stanton       | 13.05.16 |
| DESIGN REVIEW      | Graeme Stanton       | 13.05.16 |
| APPROVED           | Graeme Stanton       | 31.05.16 |
| PROF REGISTRATION: |                      |          |



LINCOLN ROAD CORRIDOR UPGRADE


PRELIMINARY DESIGN  
SHEET 9 OF 16

|              |                    |
|--------------|--------------------|
| Status Stamp | FOR CONSULTATION   |
| Date Stamp   | 2016-05-31         |
| Scales       | AS SHOWN           |
| Datum        | Mt.Eden2000        |
| Drawing No.  | 80507651-0301-C059 |
| Rev.         | C                  |



pw:\asiavp\int04.mwhglobal.com:AP PROJECTS\Documents\New Zealand Clients\Auckland Transport\80507651 - Lincoln Road Corridor Upgrade\01\Civil\80507651-0301-C060



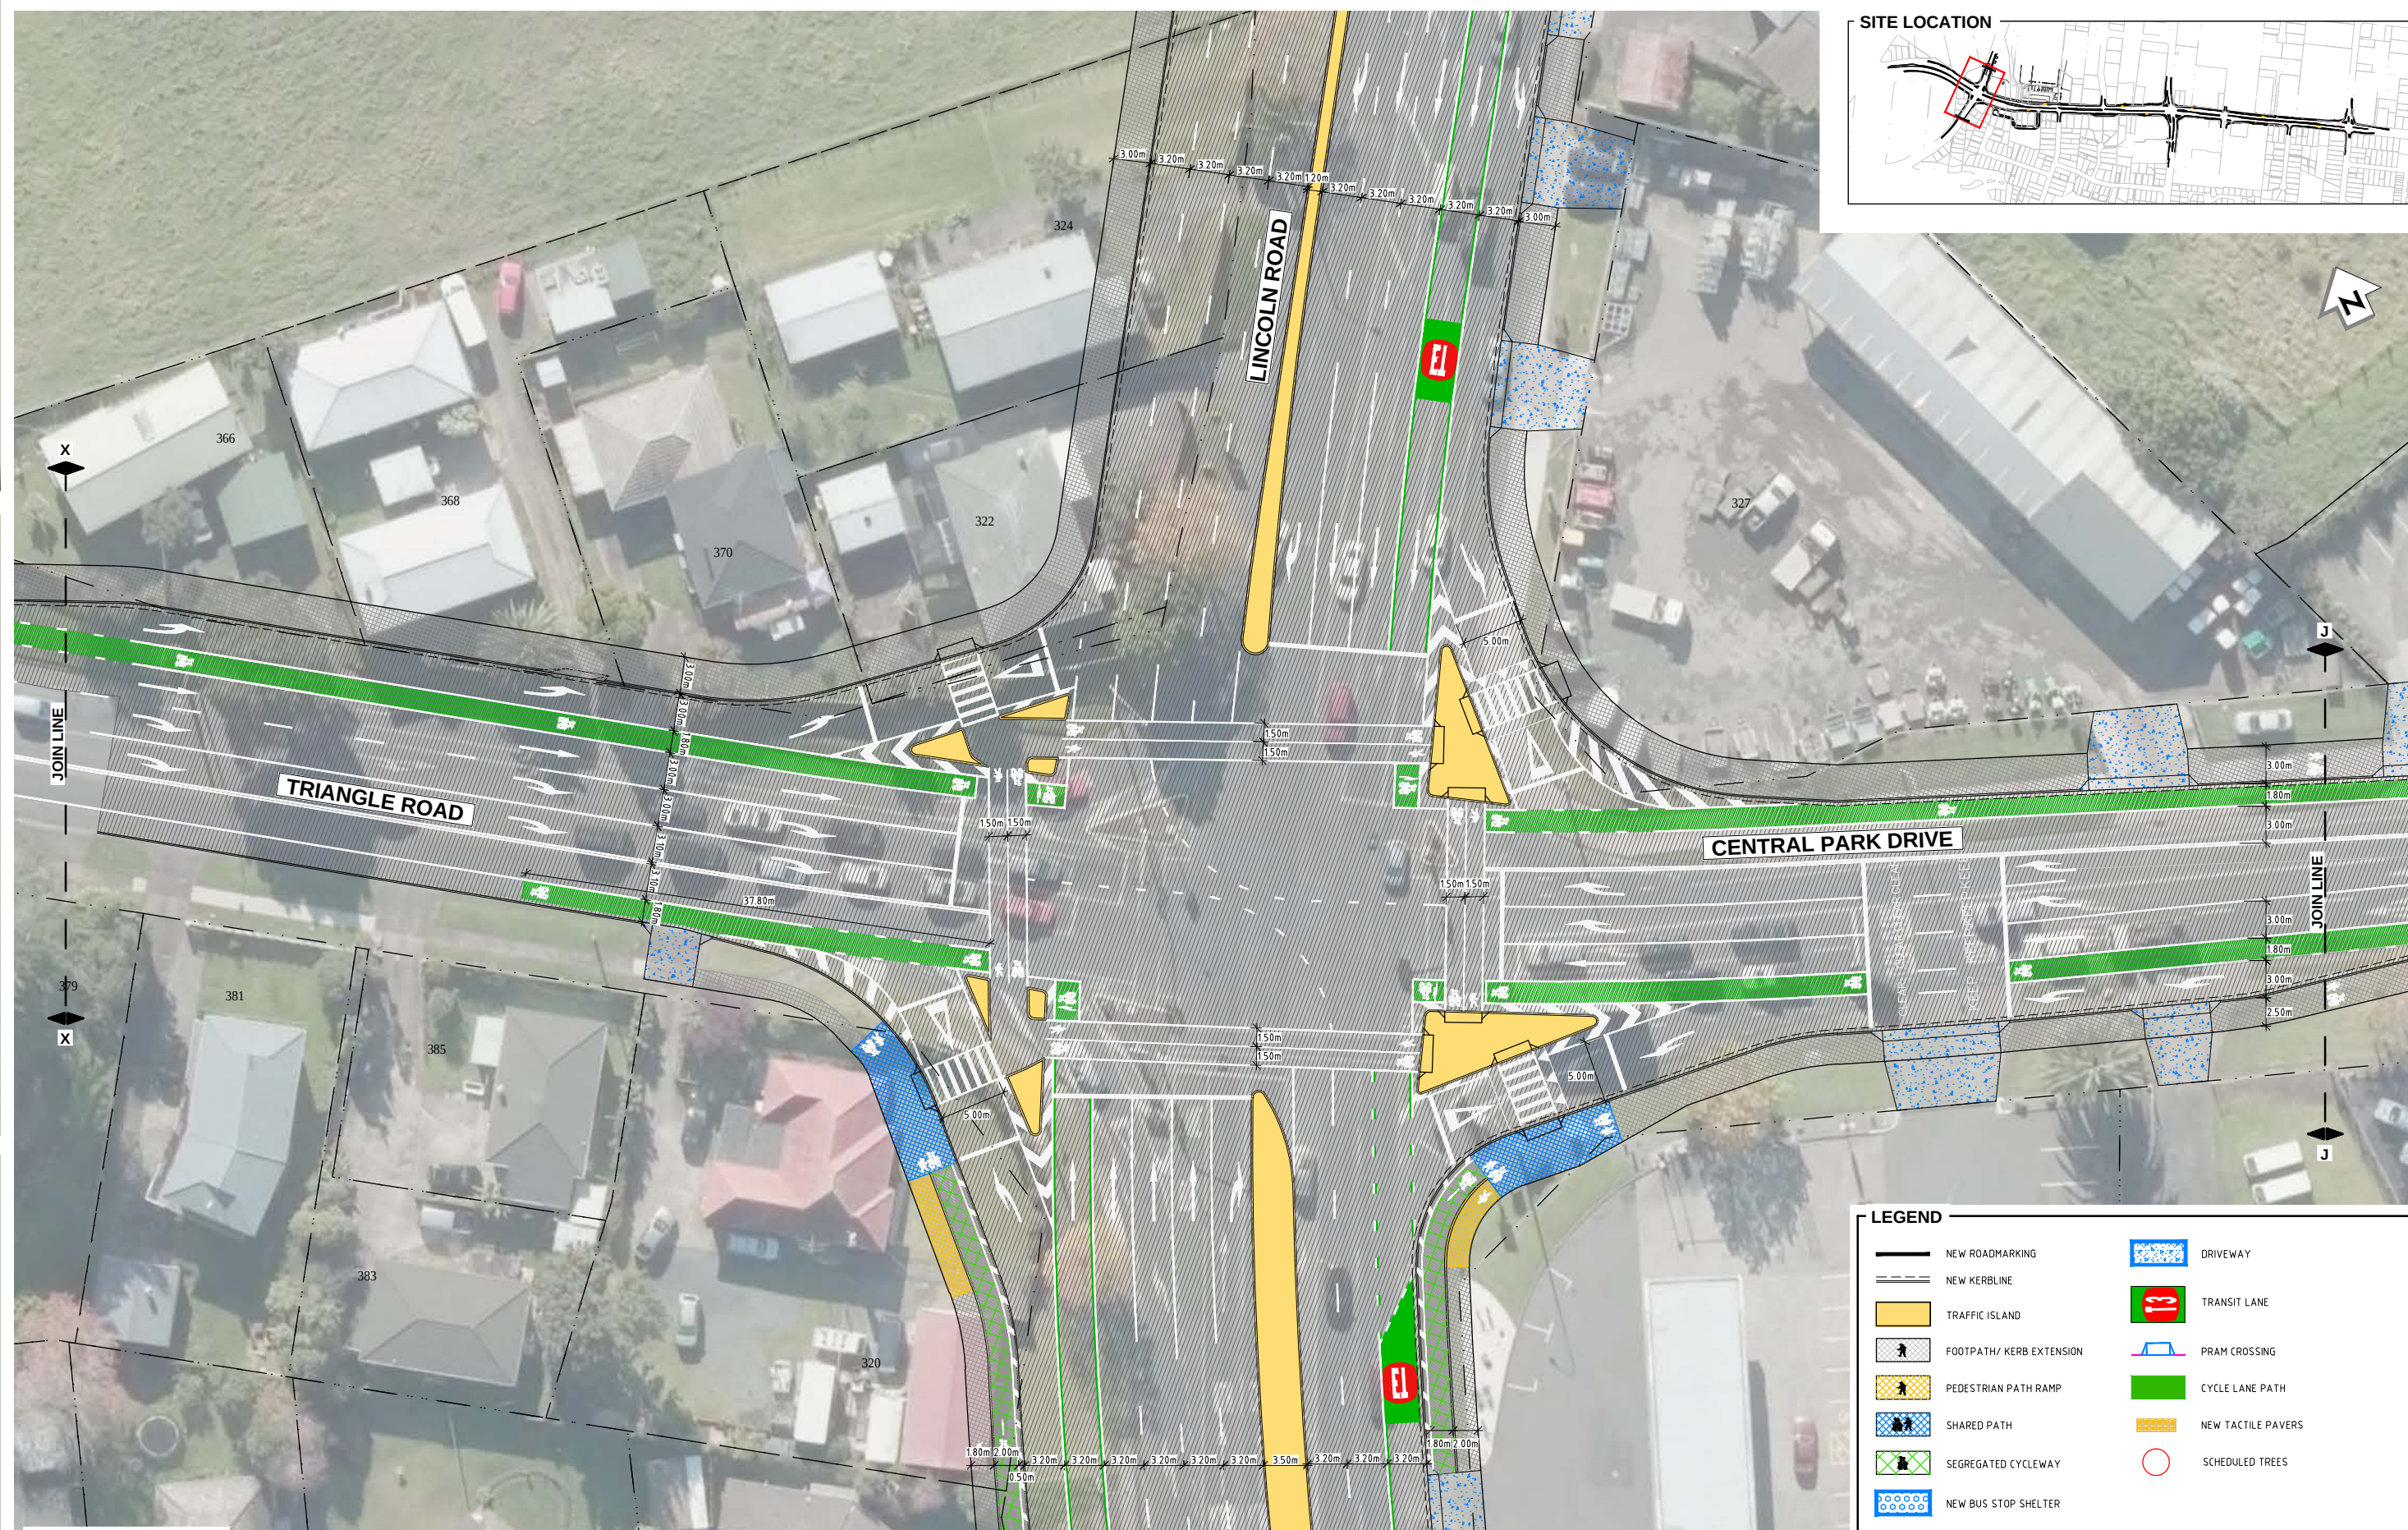

NOT FOR CONSTRUCTION

**FOR CONSULTATION**

Date Stamp 2016-05-31

|        |          |       |             |
|--------|----------|-------|-------------|
| Scales | AS SHOWN | Datum | Mt.Eden2000 |
|--------|----------|-------|-------------|

|                    |      |
|--------------------|------|
| Drawing No.        | Rev. |
| 80507651-0301-C061 | C    |

Rev. C

|     |                   |  |           |  |     |     |     |            |
|-----|-------------------|--|-----------|--|-----|-----|-----|------------|
| C   | FOR CONSULTATION  |  |           |  | GS  | AGS | AGS | 2016-05-31 |
| B   | FOR CONSULTATION  |  |           |  | GS  | AGS | AGS | 2016-05-10 |
| A   | PRELIMINARY ISSUE |  |           |  | AA  | AGS | AGS | 2016-05-10 |
| REV |                   |  | REVISIONS |  | DRN | CHK | APP | DATE       |

|                   |                      |          |
|-------------------|----------------------|----------|
| SURVEYED          | By Others (As Built) |          |
| DESIGNED          | Michael Yale         | 16/06/15 |
| DRAWN             | Anuradha Alure       | 10/6/15  |
| CAD REVIEW        | Graeme Stanton       | 13.05.16 |
| DESIGN CHECK      | Graeme Stanton       | 13.05.16 |
| DESIGN REVIEW     | Graeme Stanton       | 13.05.16 |
| APPROVED          | Graeme Stanton       | 31.05.16 |
| PDF REGISTRATION: |                      |          |



LINCOLN ROAD CORRIDOR UPGRADE

PRELIMINARY DESIGN  
SHEET 11 OF 16



DO NOT SCALE - IF IN DOUBT, ASK

200 mm

150

100

90

80

70

60

50

40

30

20

10

0

5

10

15

20

25

30

35

40

45

50

55

60

65

70

75

80

85

90

95

100

105

110

ORIGINAL SIZE A1



LEGEND

- NEW ROADMARKING
- NEW KERBLINE
- TRAFFIC ISLAND
- FOOTPATH/ KERB EXTENSION
- PEDESTRIAN PATH RAMP
- SHARED PATH
- SEGREGATED CYCLEWAY
- NEW BUS STOP SHELTER
- DRIVEWAY
- TRANSIT LANE
- PRAM CROSSING
- CYCLE LANE PATH
- NEW TACTILE PAVERS
- SCHEDULED TREES

NOT FOR CONSTRUCTION

FOR CONSULTATION

Date Stamp 2016-05-31

Scales AS SHOWN Datum Mt.Eden2000

Drawing No. 80507651-0301-C062

Rev. C

| REV | DESCRIPTION       | DATE       | BY  | CHECKED | APPROVED |
|-----|-------------------|------------|-----|---------|----------|
| C   | FOR CONSULTATION  | 2016-05-31 | GS  | AGS     | AGS      |
| B   | FOR CONSULTATION  | 2016-05-16 | GS  | AGS     | AGS      |
| A   | PRELIMINARY ISSUE | 2016-05-10 | AA  | AGS     | AGS      |
| REV | REVISIONS         | DATE       | DRN | CHK     | APP      |

|                    |                      |          |
|--------------------|----------------------|----------|
| SURVEYED           | By Others (As Built) | 16/06/15 |
| DESIGNED           | Michael Yale         | 16/06/15 |
| DRAWN              | Anuradha Alure       | 10/6/15  |
| CAD REVIEW         | Graeme Stanton       | 13.05.16 |
| DESIGN CHECK       | Graeme Stanton       | 13.05.16 |
| DESIGN REVIEW      | Graeme Stanton       | 13.05.16 |
| APPROVED           | Graeme Stanton       | 31.05.16 |
| PROF REGISTRATION: |                      |          |



LINCOLN ROAD CORRIDOR UPGRADE


PRELIMINARY DESIGN  
SHEET 12 OF 16



DO NOT SCALE - IF IN DOUBT, ASK


200 mm  
150  
100  
90  
80  
70  
60  
50  
40  
30  
20  
10  
0

ORIGINAL SIZE A1

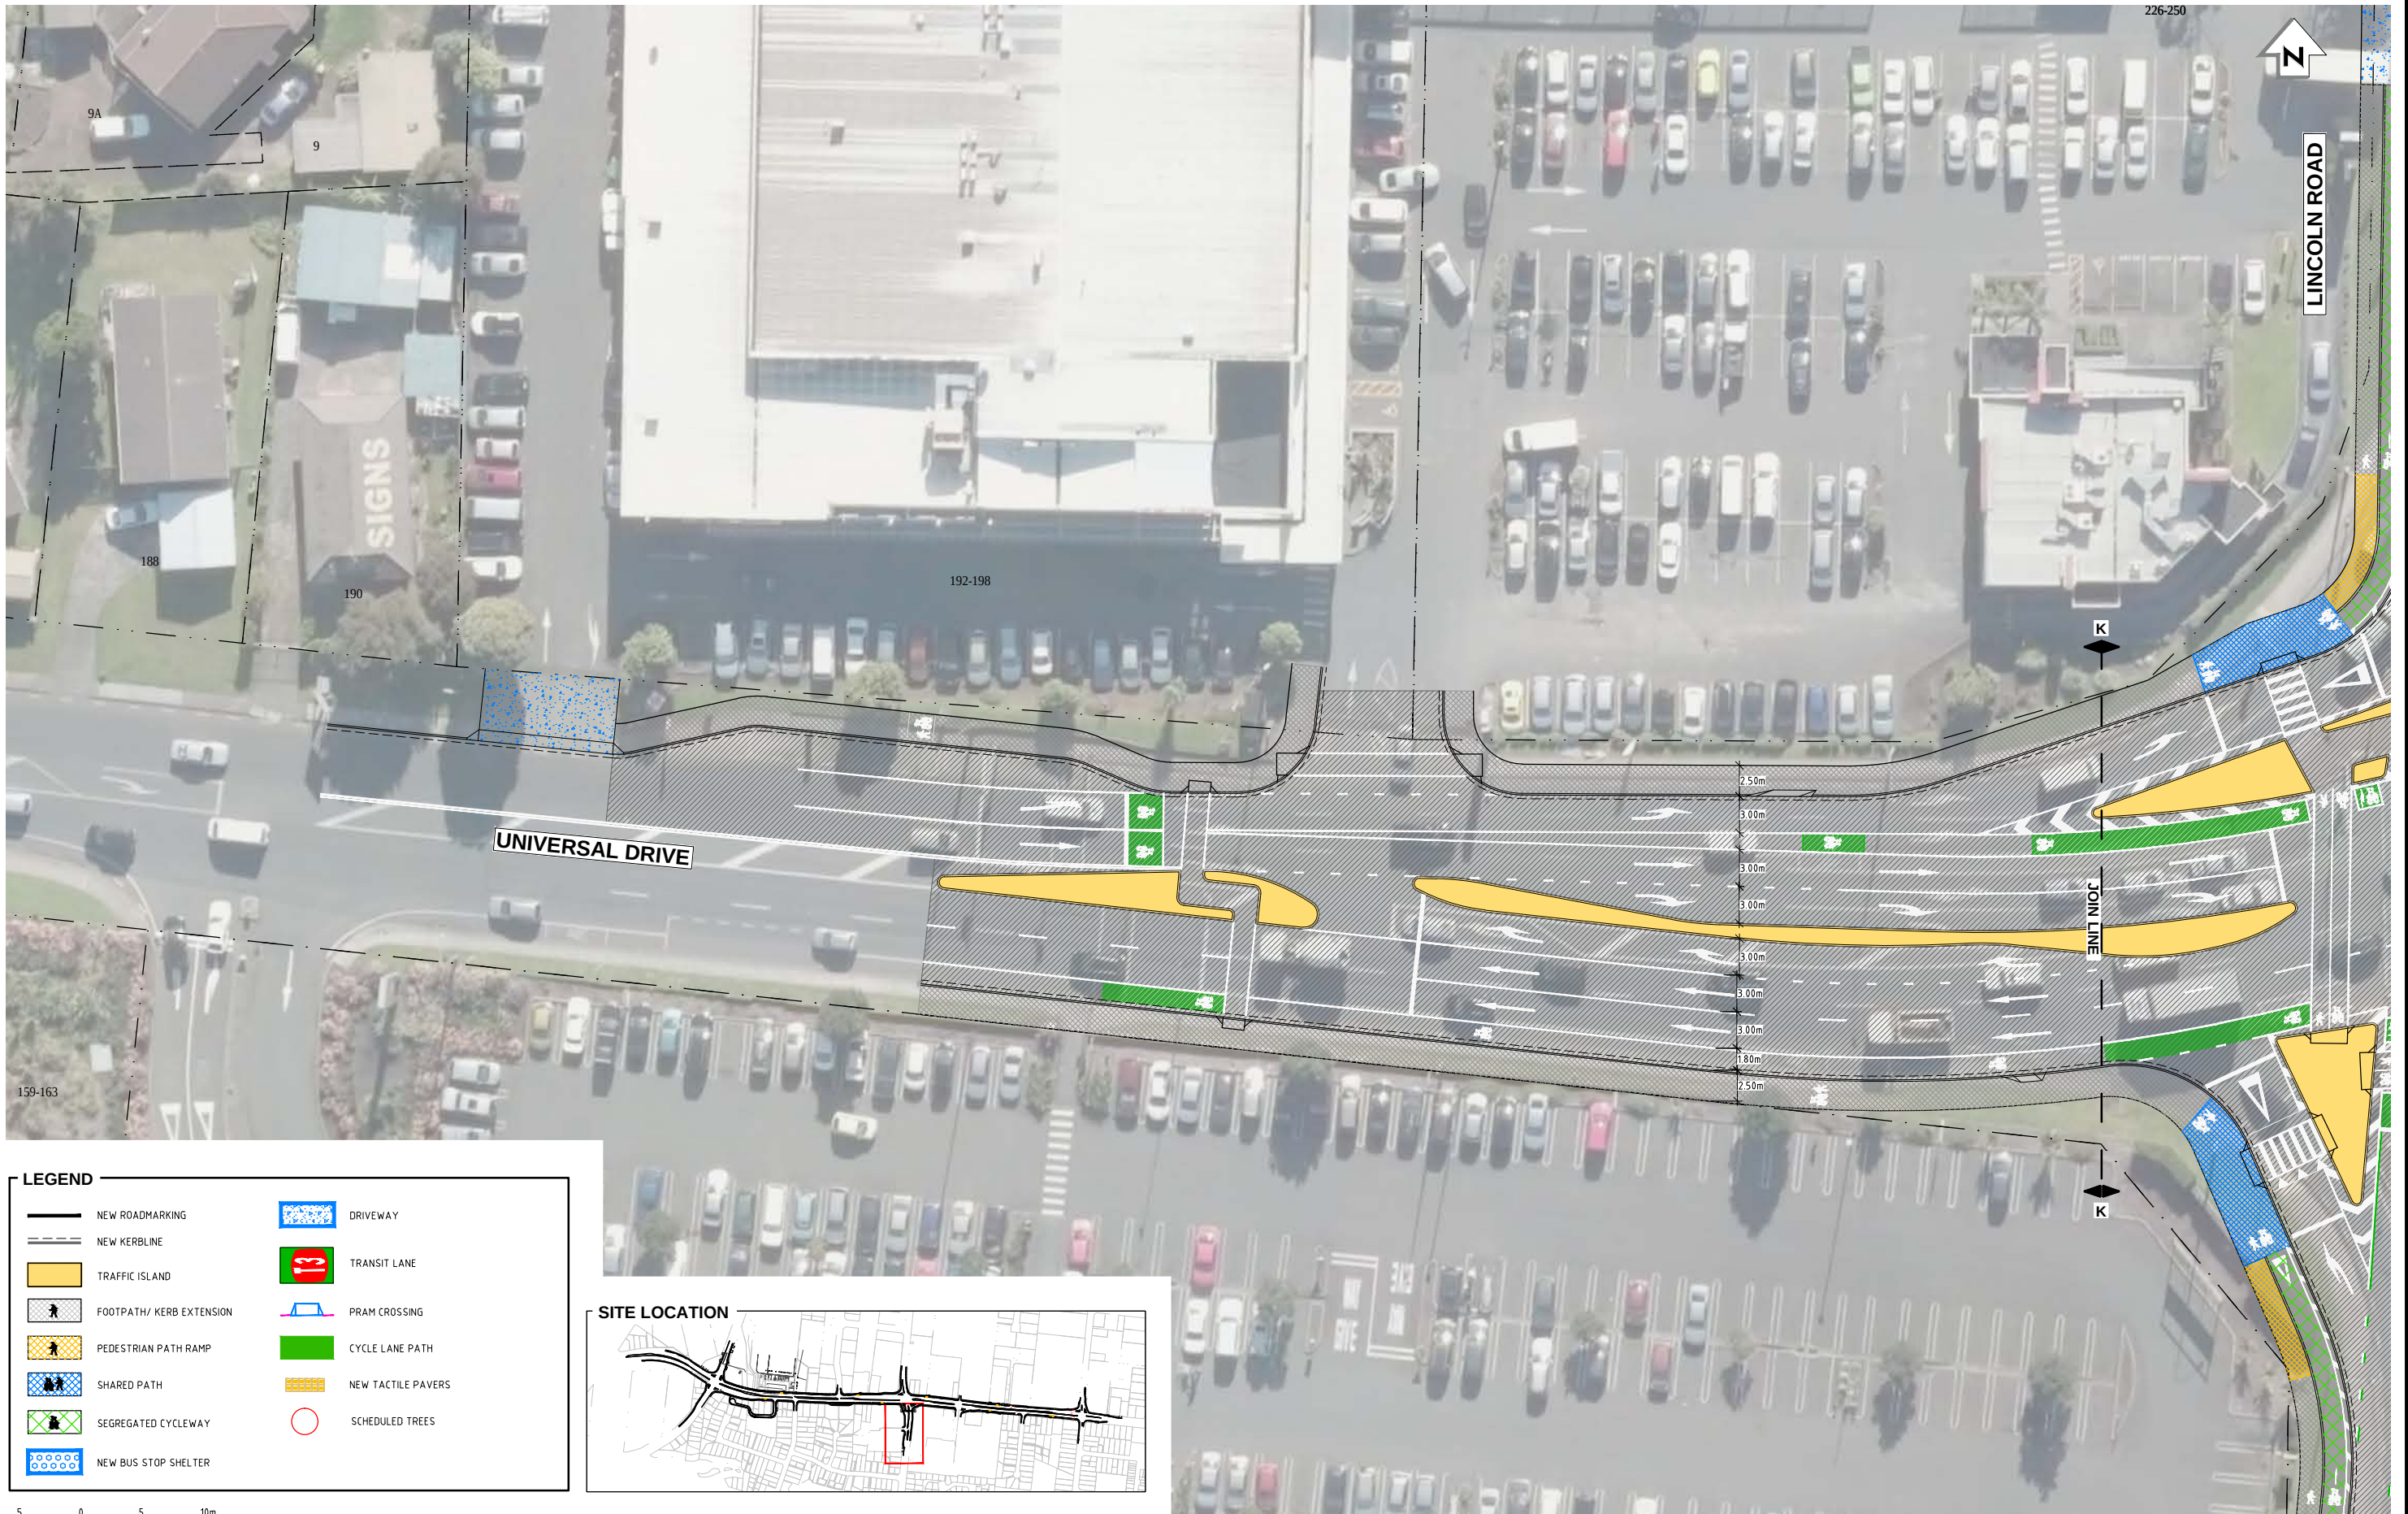

**LEGEND**

|  |                          |  |                    |
|--|--------------------------|--|--------------------|
|  | NEW ROADMARKING          |  | DRIVEWAY           |
|  | NEW KERBLINE             |  | TRANSIT LANE       |
|  | TRAFFIC ISLAND           |  | PRAM CROSSING      |
|  | FOOTPATH/ KERB EXTENSION |  | CYCLE LANE PATH    |
|  | PEDESTRIAN PATH RAMP     |  | NEW TACTILE PAVERS |
|  | SHARED PATH              |  | SCHEDULED TREES    |
|  | SEGREGATED CYCLEWAY      |  |                    |
|  | NEW BUS STOP SHELTER     |  |                    |

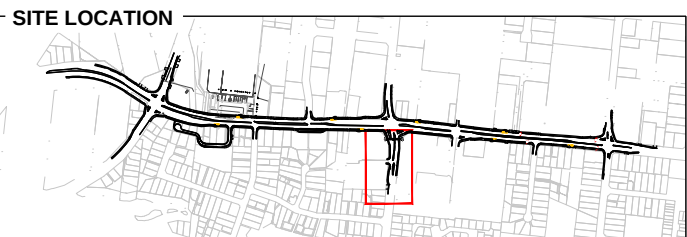

| REV       | FOR CONSULTATION  | GS  | AGS | AGS | 2016-05-31 |
|-----------|-------------------|-----|-----|-----|------------|
| C         | FOR CONSULTATION  | GS  | AGS | AGS | 2016-05-31 |
| B         | FOR CONSULTATION  | AA  | AGS | AGS | 2016-05-10 |
| A         | PRELIMINARY ISSUE | DRN | CHK | APP | DATE       |
| REVISIONS |                   |     |     |     |            |

|                    |                      |          |
|--------------------|----------------------|----------|
| SURVEYED           | By Others (As Built) |          |
| DESIGNED           | Michael Yale         | 16/06/15 |
| DRAWN              | Anuradha Alure       | 10/6/15  |
| CAD REVIEW         | Graeme Stanton       | 13.05.16 |
| DESIGN CHECK       | Graeme Stanton       | 13.05.16 |
| DESIGN REVIEW      | Graeme Stanton       | 13.05.16 |
| APPROVED           | Graeme Stanton       | 31.05.16 |
| PROF REGISTRATION: |                      |          |



**LINCOLN ROAD CORRIDOR UPGRADE**

**PRELIMINARY DESIGN**

**SHEET 13 OF 16**


|                      |                    |
|----------------------|--------------------|
| NOT FOR CONSTRUCTION |                    |
| Status Stamp         | FOR CONSULTATION   |
| Date Stamp           | 2016-05-31         |
| Scales               | AS SHOWN           |
| Datum                | Mt.Eden2000        |
| Drawing No.          | 80507651-0301-C063 |
| Rev.                 | C                  |




DO NOT SCALE - IF IN DOUBT, ASK

ORIGINAL SIZE A1

200 mm  
150  
100  
90  
80  
70  
60  
50  
40  
30  
20  
10  
0

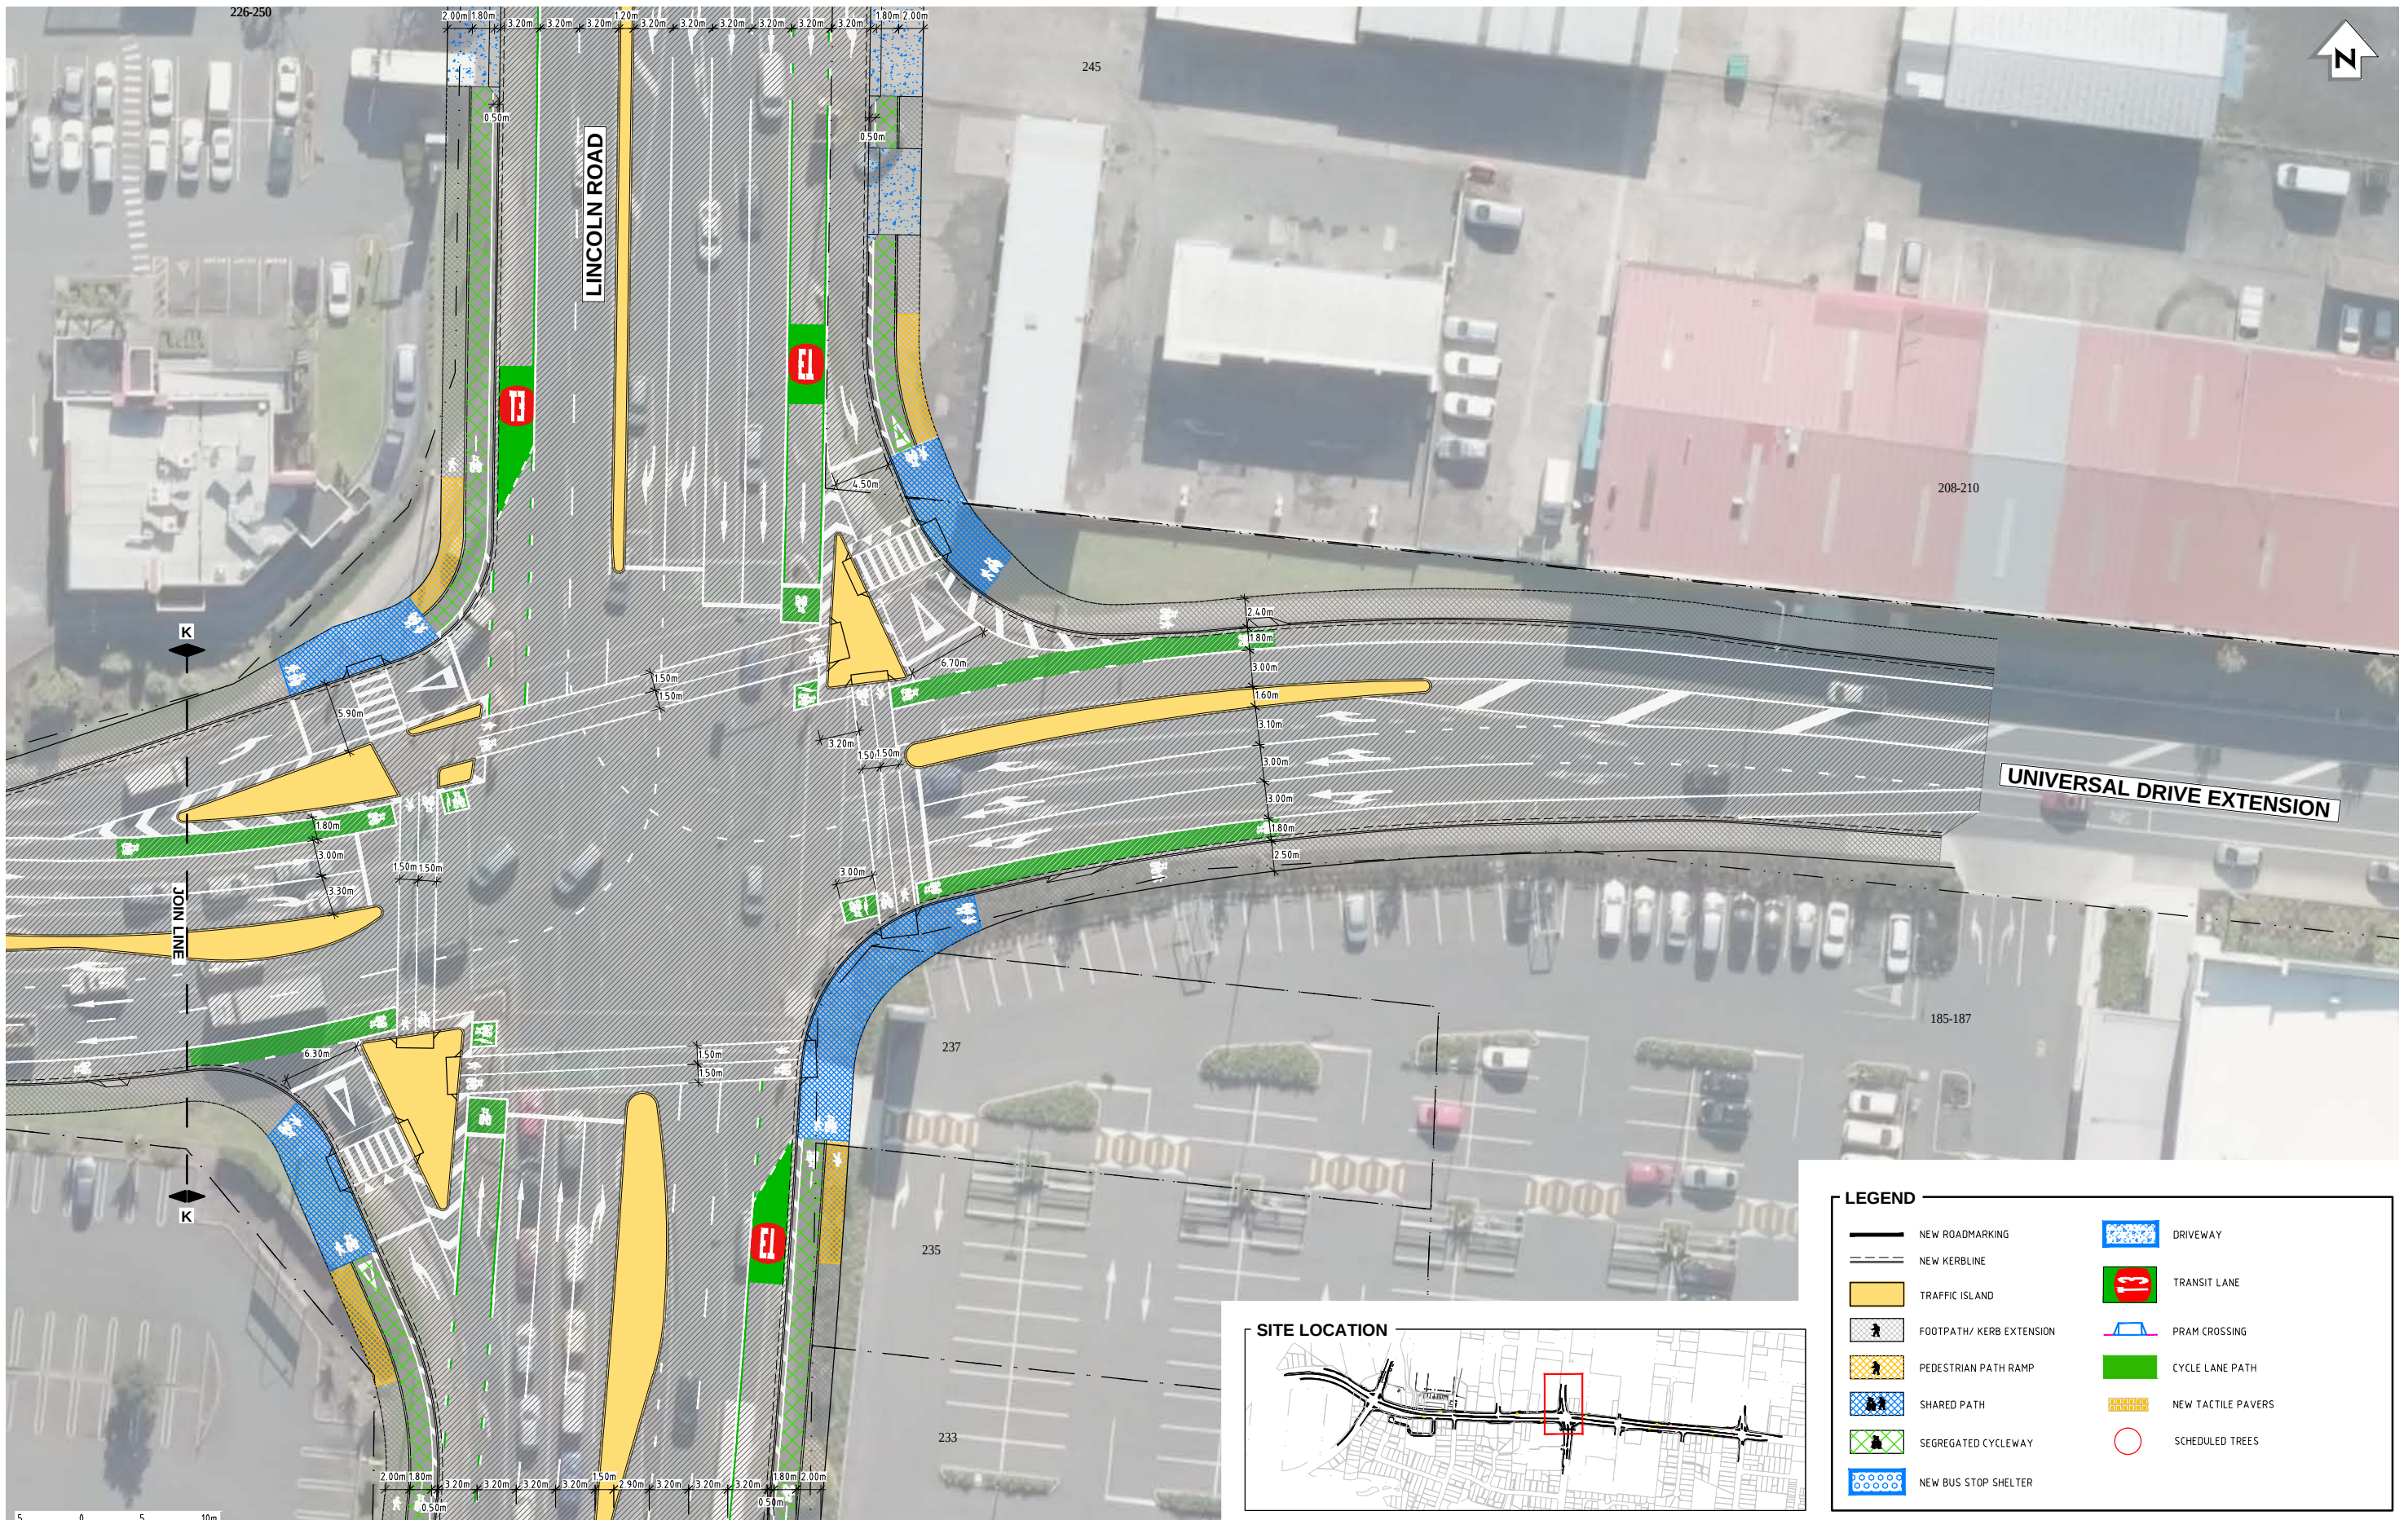

SITE LOCATION

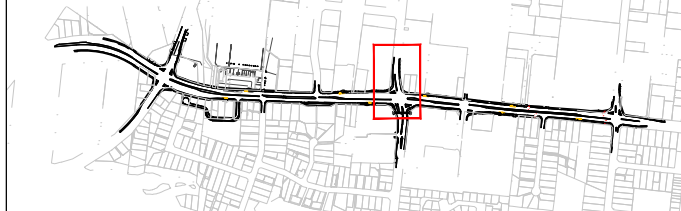

LEGEND

- |                          |                    |
|--------------------------|--------------------|
| NEW ROADMARKING          | DRIVEWAY           |
| NEW KERBLINE             | TRANSIT LANE       |
| TRAFFIC ISLAND           | PRAM CROSSING      |
| FOOTPATH/ KERB EXTENSION | CYCLE LANE PATH    |
| PEDESTRIAN PATH RAMP     | NEW TACTILE PAVERS |
| SHARED PATH              | SCHEDULED TREES    |
| SEGREGATED CYCLEWAY      |                    |
| NEW BUS STOP SHELTER     |                    |

NOT FOR CONSTRUCTION

| REV | DESCRIPTION       | DATE       | BY  | CHECKED | APPROVED |
|-----|-------------------|------------|-----|---------|----------|
| C   | FOR CONSULTATION  | 2016-05-31 | GS  | AGS     | AGS      |
| B   | FOR CONSULTATION  | 2016-05-16 | GS  | AGS     | AGS      |
| A   | PRELIMINARY ISSUE | 2016-05-10 | AA  | AGS     | AGS      |
| REV | REVISIONS         | DRN        | CHK | APP     | DATE     |

|                    |                      |          |
|--------------------|----------------------|----------|
| SURVEYED           | By Others (As Built) |          |
| DESIGNED           | Michael Yale         | 16/06/15 |
| DRAWN              | Anuradha Alure       | 10/6/15  |
| CAD REVIEW         | Graeme Stanton       | 13.05.16 |
| DESIGN CHECK       | Graeme Stanton       | 13.05.16 |
| DESIGN REVIEW      | Graeme Stanton       | 13.05.16 |
| APPROVED           | Graeme Stanton       | 31.05.16 |
| PROF REGISTRATION: |                      |          |



LINCOLN ROAD CORRIDOR UPGRADE

PRELIMINARY DESIGN  
SHEET 14 OF 16

|              |                    |
|--------------|--------------------|
| Status Stamp | FOR CONSULTATION   |
| Date Stamp   | 2016-05-31         |
| Scales       | AS SHOWN           |
| Datum        | Mt.Eden2000        |
| Drawing No.  | 80507651-0301-C064 |
| Rev.         | C                  |








DO NOT SCALE - IF IN DOUBT, ASK

200 mm  
150  
100  
90  
80  
70  
60  
50  
40  
30  
20  
10  
0

ORIGINAL SIZE A1

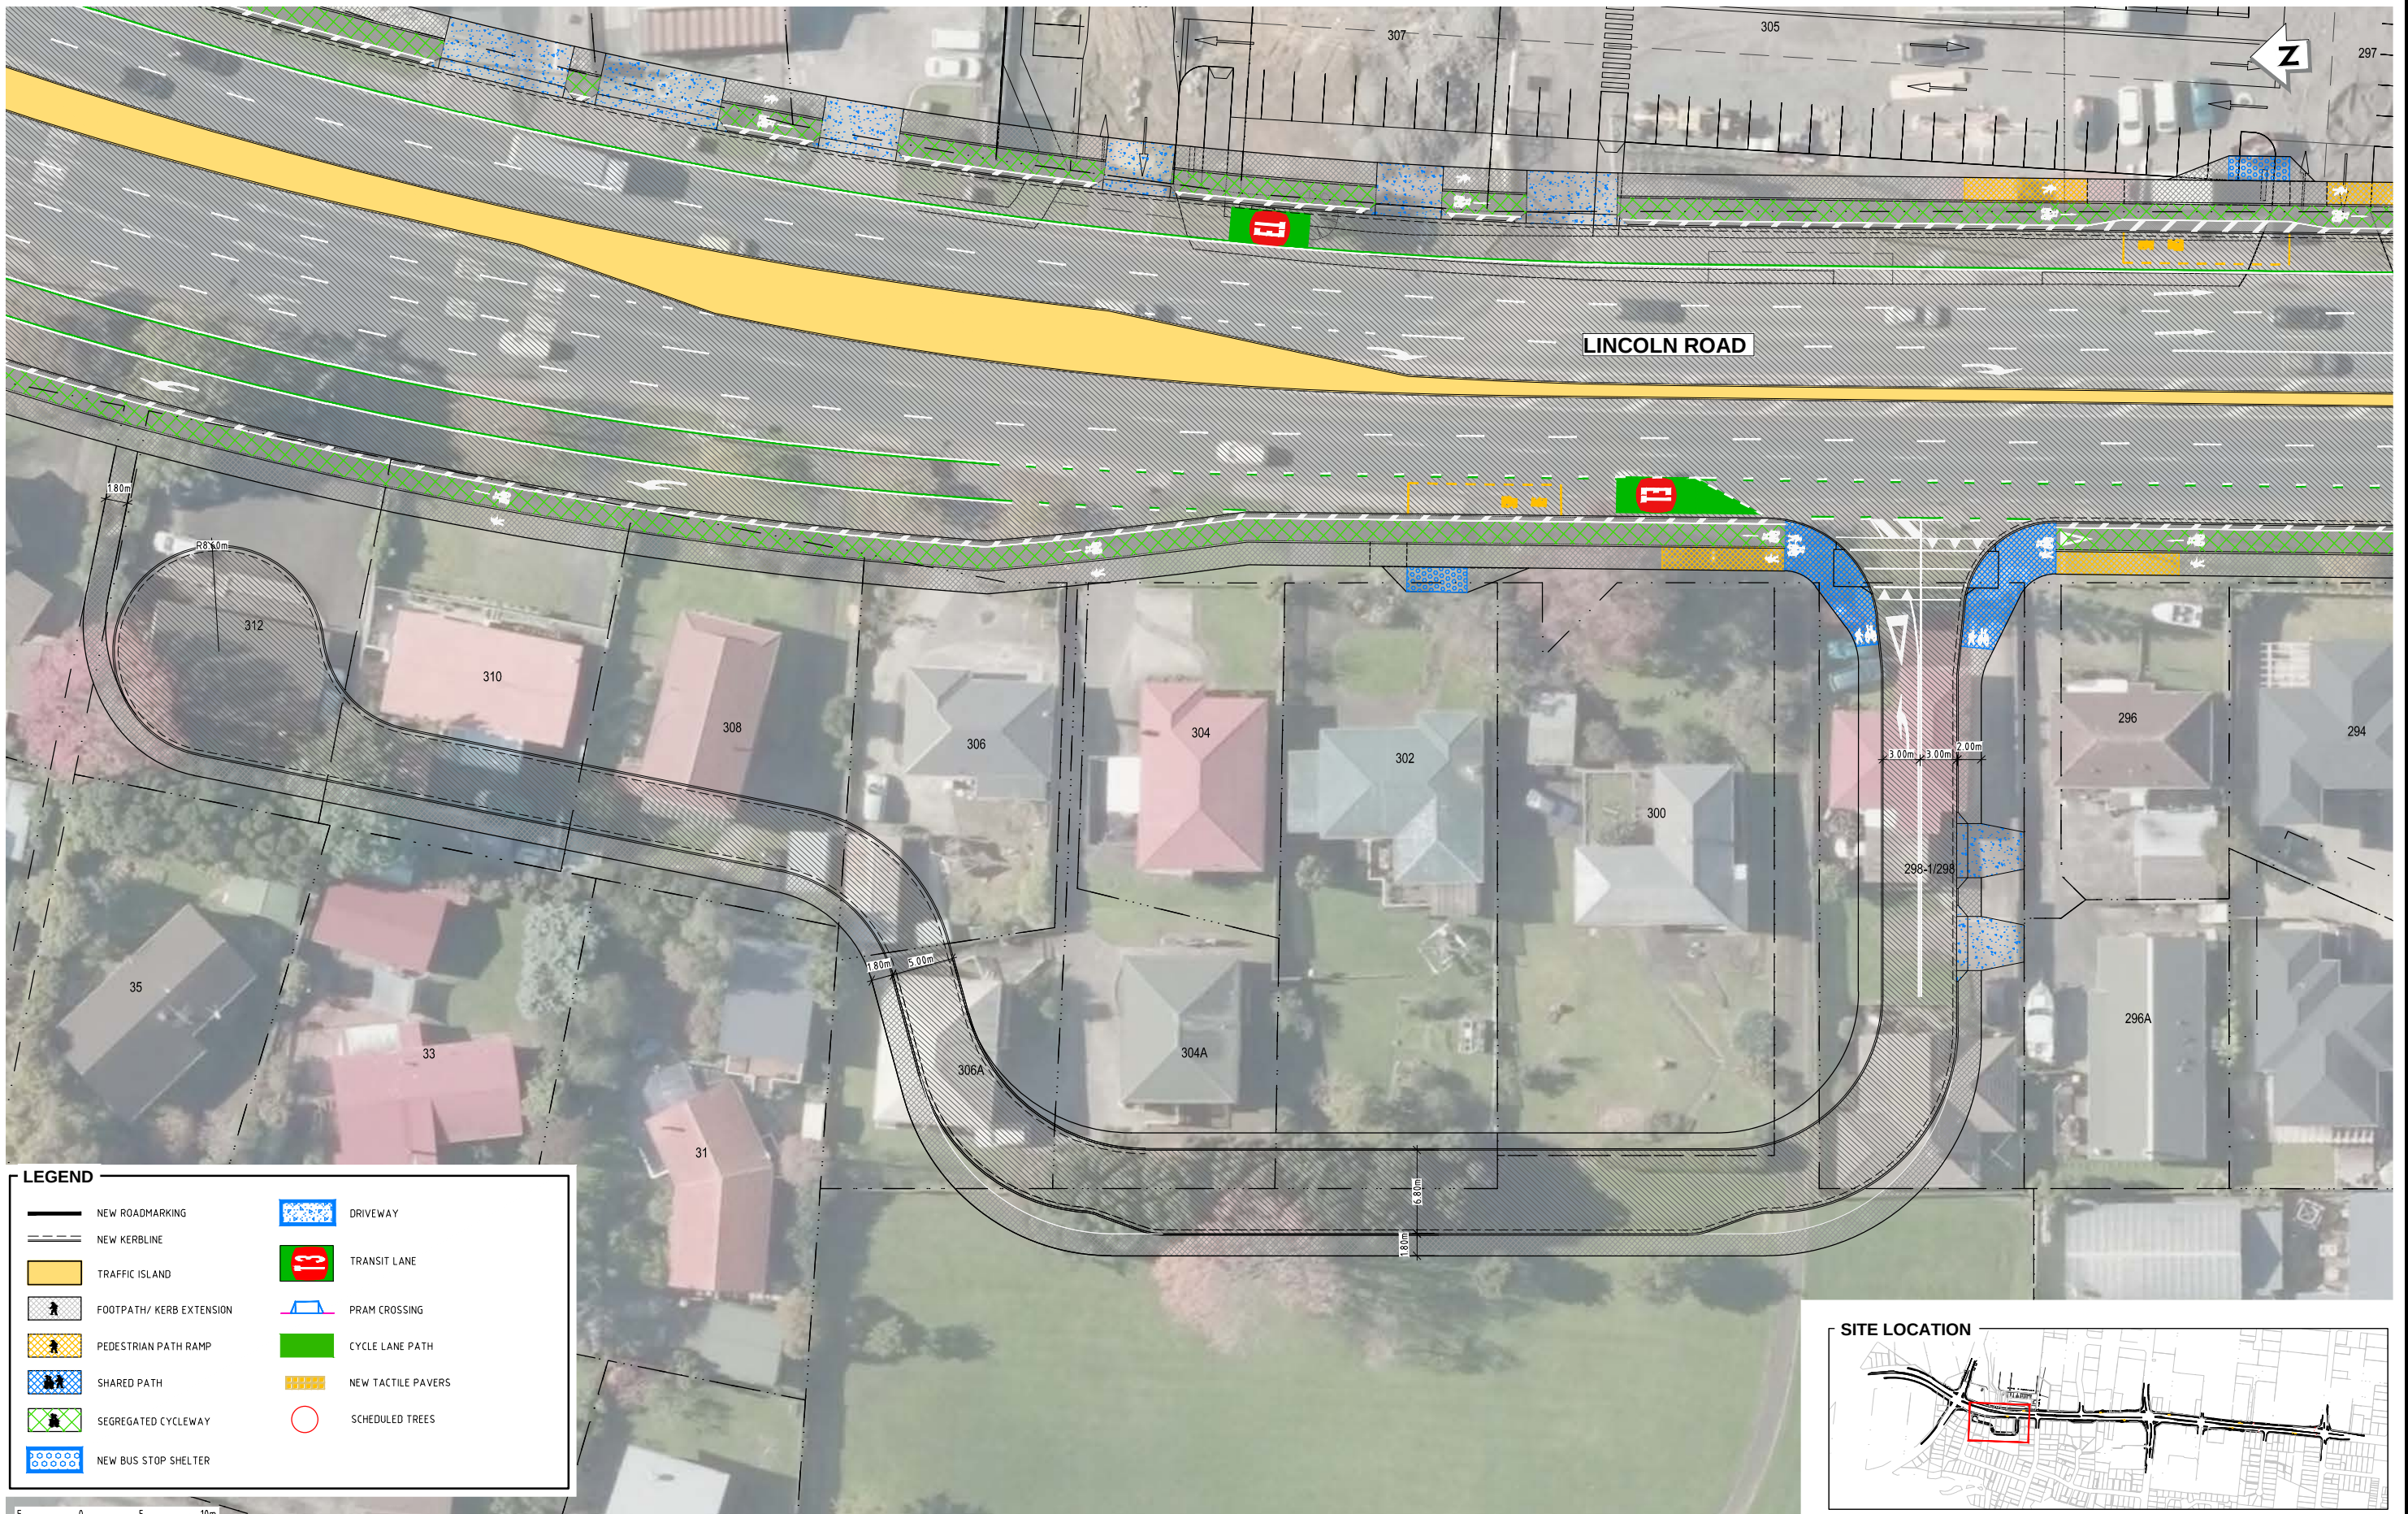

**LEGEND**

NEW ROADMARKING

NEW KERBLINE

TRAFFIC ISLAND

FOOTPATH/ KERB EXTENSION

PEDESTRIAN PATH RAMP

SHARED PATH

SEGREGATED CYCLEWAY

NEW BUS STOP SHELTER

DRIVEWAY


TRANSIT LANE

PRAM CROSSING

CYCLE LANE PATH

NEW TACTILE PAVERS

SCHEDULED TREES

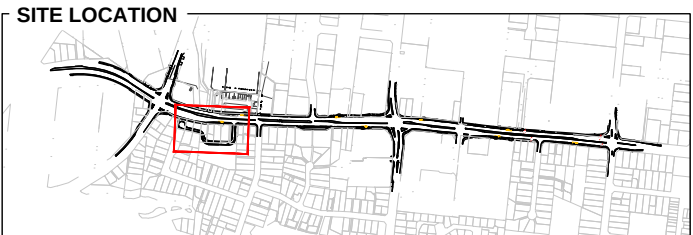

|                      |  |  |  |  |  |  |  |  |  |
|----------------------|--|--|--|--|--|--|--|--|--|
| NOT FOR CONSTRUCTION |  |  |  |  |  |  |  |  |  |
| FOR CONSULTATION     |  |  |  |  |  |  |  |  |  |
| 2016-05-31           |  |  |  |  |  |  |  |  |  |
| AS SHOWN             |  |  |  |  |  |  |  |  |  |
| 80507651-0301-C066   |  |  |  |  |  |  |  |  |  |
| C                    |  |  |  |  |  |  |  |  |  |

|                    |  |  |  |                      |          |  |
|--------------------|--|--|--|----------------------|----------|--|
| SURVEYED           |  |  |  | By Others (As Built) |          |  |
| DESIGNED           |  |  |  | Michael Yale         | 16/06/15 |  |
| DRAWN              |  |  |  | Anuradha Alure       | 10/6/15  |  |
| CAD REVIEW         |  |  |  | Graeme Stanton       | 13.05.16 |  |
| DESIGN CHECK       |  |  |  | Graeme Stanton       | 13.05.16 |  |
| DESIGN REVIEW      |  |  |  | Graeme Stanton       | 13.05.16 |  |
| APPROVED           |  |  |  | Graeme Stanton       | 31.05.16 |  |
| PROF REGISTRATION: |  |  |  |                      |          |  |

|     |     |     |            |  |  |  |
|-----|-----|-----|------------|--|--|--|
| GS  | AGS | AGS | 2016-05-31 |  |  |  |
| GS  | AGS | AGS | 2016-05-16 |  |  |  |
| AA  | AGS | AGS | 2016-05-10 |  |  |  |
| DRN | CHK | APP | DATE       |  |  |  |

|     |                   |  |  |  |  |  |
|-----|-------------------|--|--|--|--|--|
| C   | FOR CONSULTATION  |  |  |  |  |  |
| B   | FOR CONSULTATION  |  |  |  |  |  |
| A   | PRELIMINARY ISSUE |  |  |  |  |  |
| REV | REVISIONS         |  |  |  |  |  |

|                               |  |                    |  |
|-------------------------------|--|--------------------|--|
| LINCOLN ROAD CORRIDOR UPGRADE |  | PRELIMINARY DESIGN |  |
| SHEET 16 OF 16                |  | SHEET 16 OF 16     |  |

|     |  |    |  |
|-----|--|----|--|
| MWH |  | AT |  |
|-----|--|----|--|

|                      |  |                  |  |
|----------------------|--|------------------|--|
| NOT FOR CONSTRUCTION |  | FOR CONSULTATION |  |
| 2016-05-31           |  | 2016-05-31       |  |
| AS SHOWN             |  | Mt.Eden2000      |  |
| 80507651-0301-C066   |  | C                |  |