



**Standard Legend**

- catchpit
- manhole
- power pole
- power pole/street light
- sign post
- street light
- shrub
- tree
- existing wastewater line
- existing stormwater line
- existing combined line
- existing watercare line
- fenceline
- bank (top/bottom)
- bottom of wall
- bushline
- kerblines
- seal edge



EXISTING OUTFALL STRUCTURE

NEW OUTFALL STRUCTURE

UPGRADE 600 $\phi$  TO 675 $\phi$

NEW SW PIPE

NEW STORMWATER SYSTEM  
TO GO TO EXISTING OUTFALL  
AND NEW OUTFALL

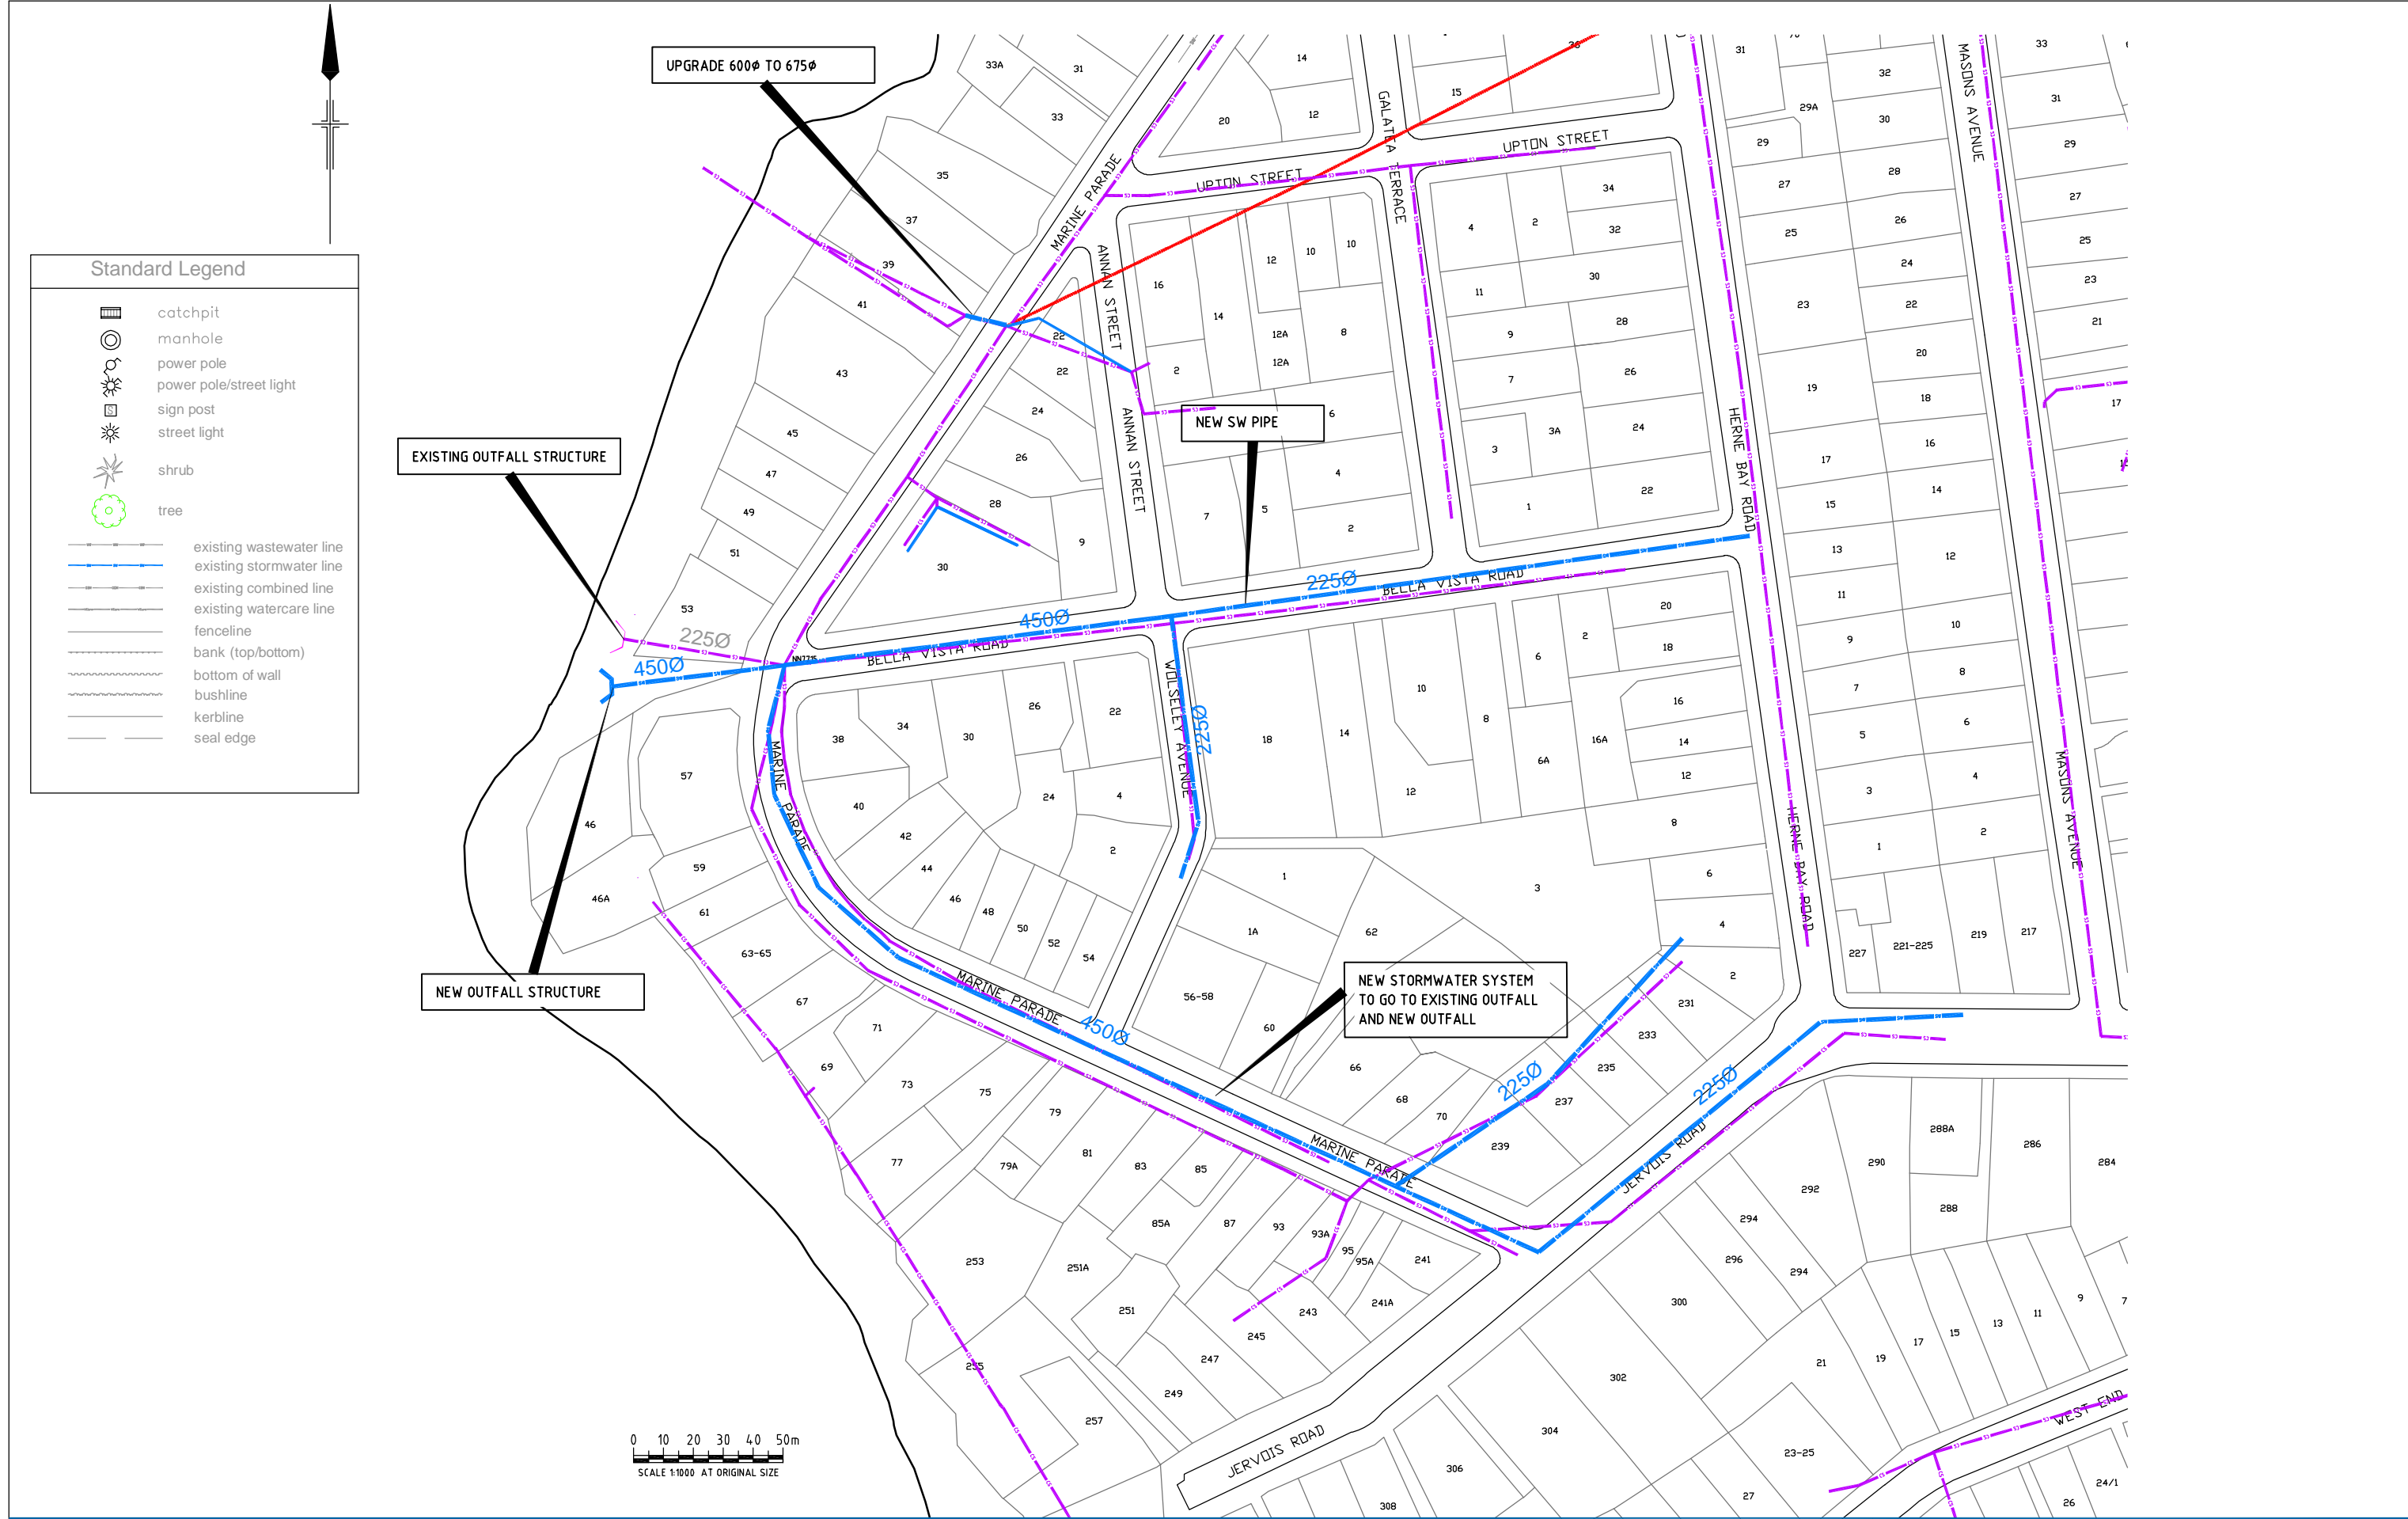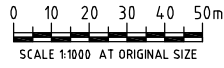

No	Revision	Note: * indicates signatures on original issue of drawing or last revision of drawing	Drawn	Checked	Approved	Date
A	ORIGINAL ISSUE		DX			



**GHD** CLIENTS | PEOPLE | PERFORMANCE

Level 16, ASB Bank Centre  
135 Albert Street, Auckland New Zealand  
T 64 9 307 7373 F 64 9 307 7300  
E akmal@ghd.co.nz W www.ghd.co.nz

**DO NOT SCALE**

GHD Limited  
Conditions of Use.  
This document may only be used by GHD's client (and any other person who GHD has agreed can use this document) for the purpose for which it was prepared and must not be used by any other person or for any other purpose.

Drawn	DX	Designed	NG
Drafting Check		Design Check	
Approved			
Date			
Scale	1:1000	This Drawing must not be used for Construction unless signed as Approved	

Client **AUCKLAND CITY COUNCIL**

Project **MARINE PARADE, HERNE BAY**

Title **STORMWATER UPGRADE PLAN - OPTION 1**

Original Size **A1** Drawing No: **51-23678-W011** Rev: **A**