
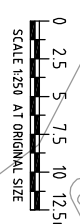


Standard Legend	
	catchpit
	manhole
	power pole
	power pole/street light
	sign post
	street light
	tree
	shrub
	existing wastewater line
	existing stormwater line
	existing combined line
	existing watercare line
	fence line
	bank (top/bottom)
	bottom of wall
	bushline
	kerbline
	seal edge

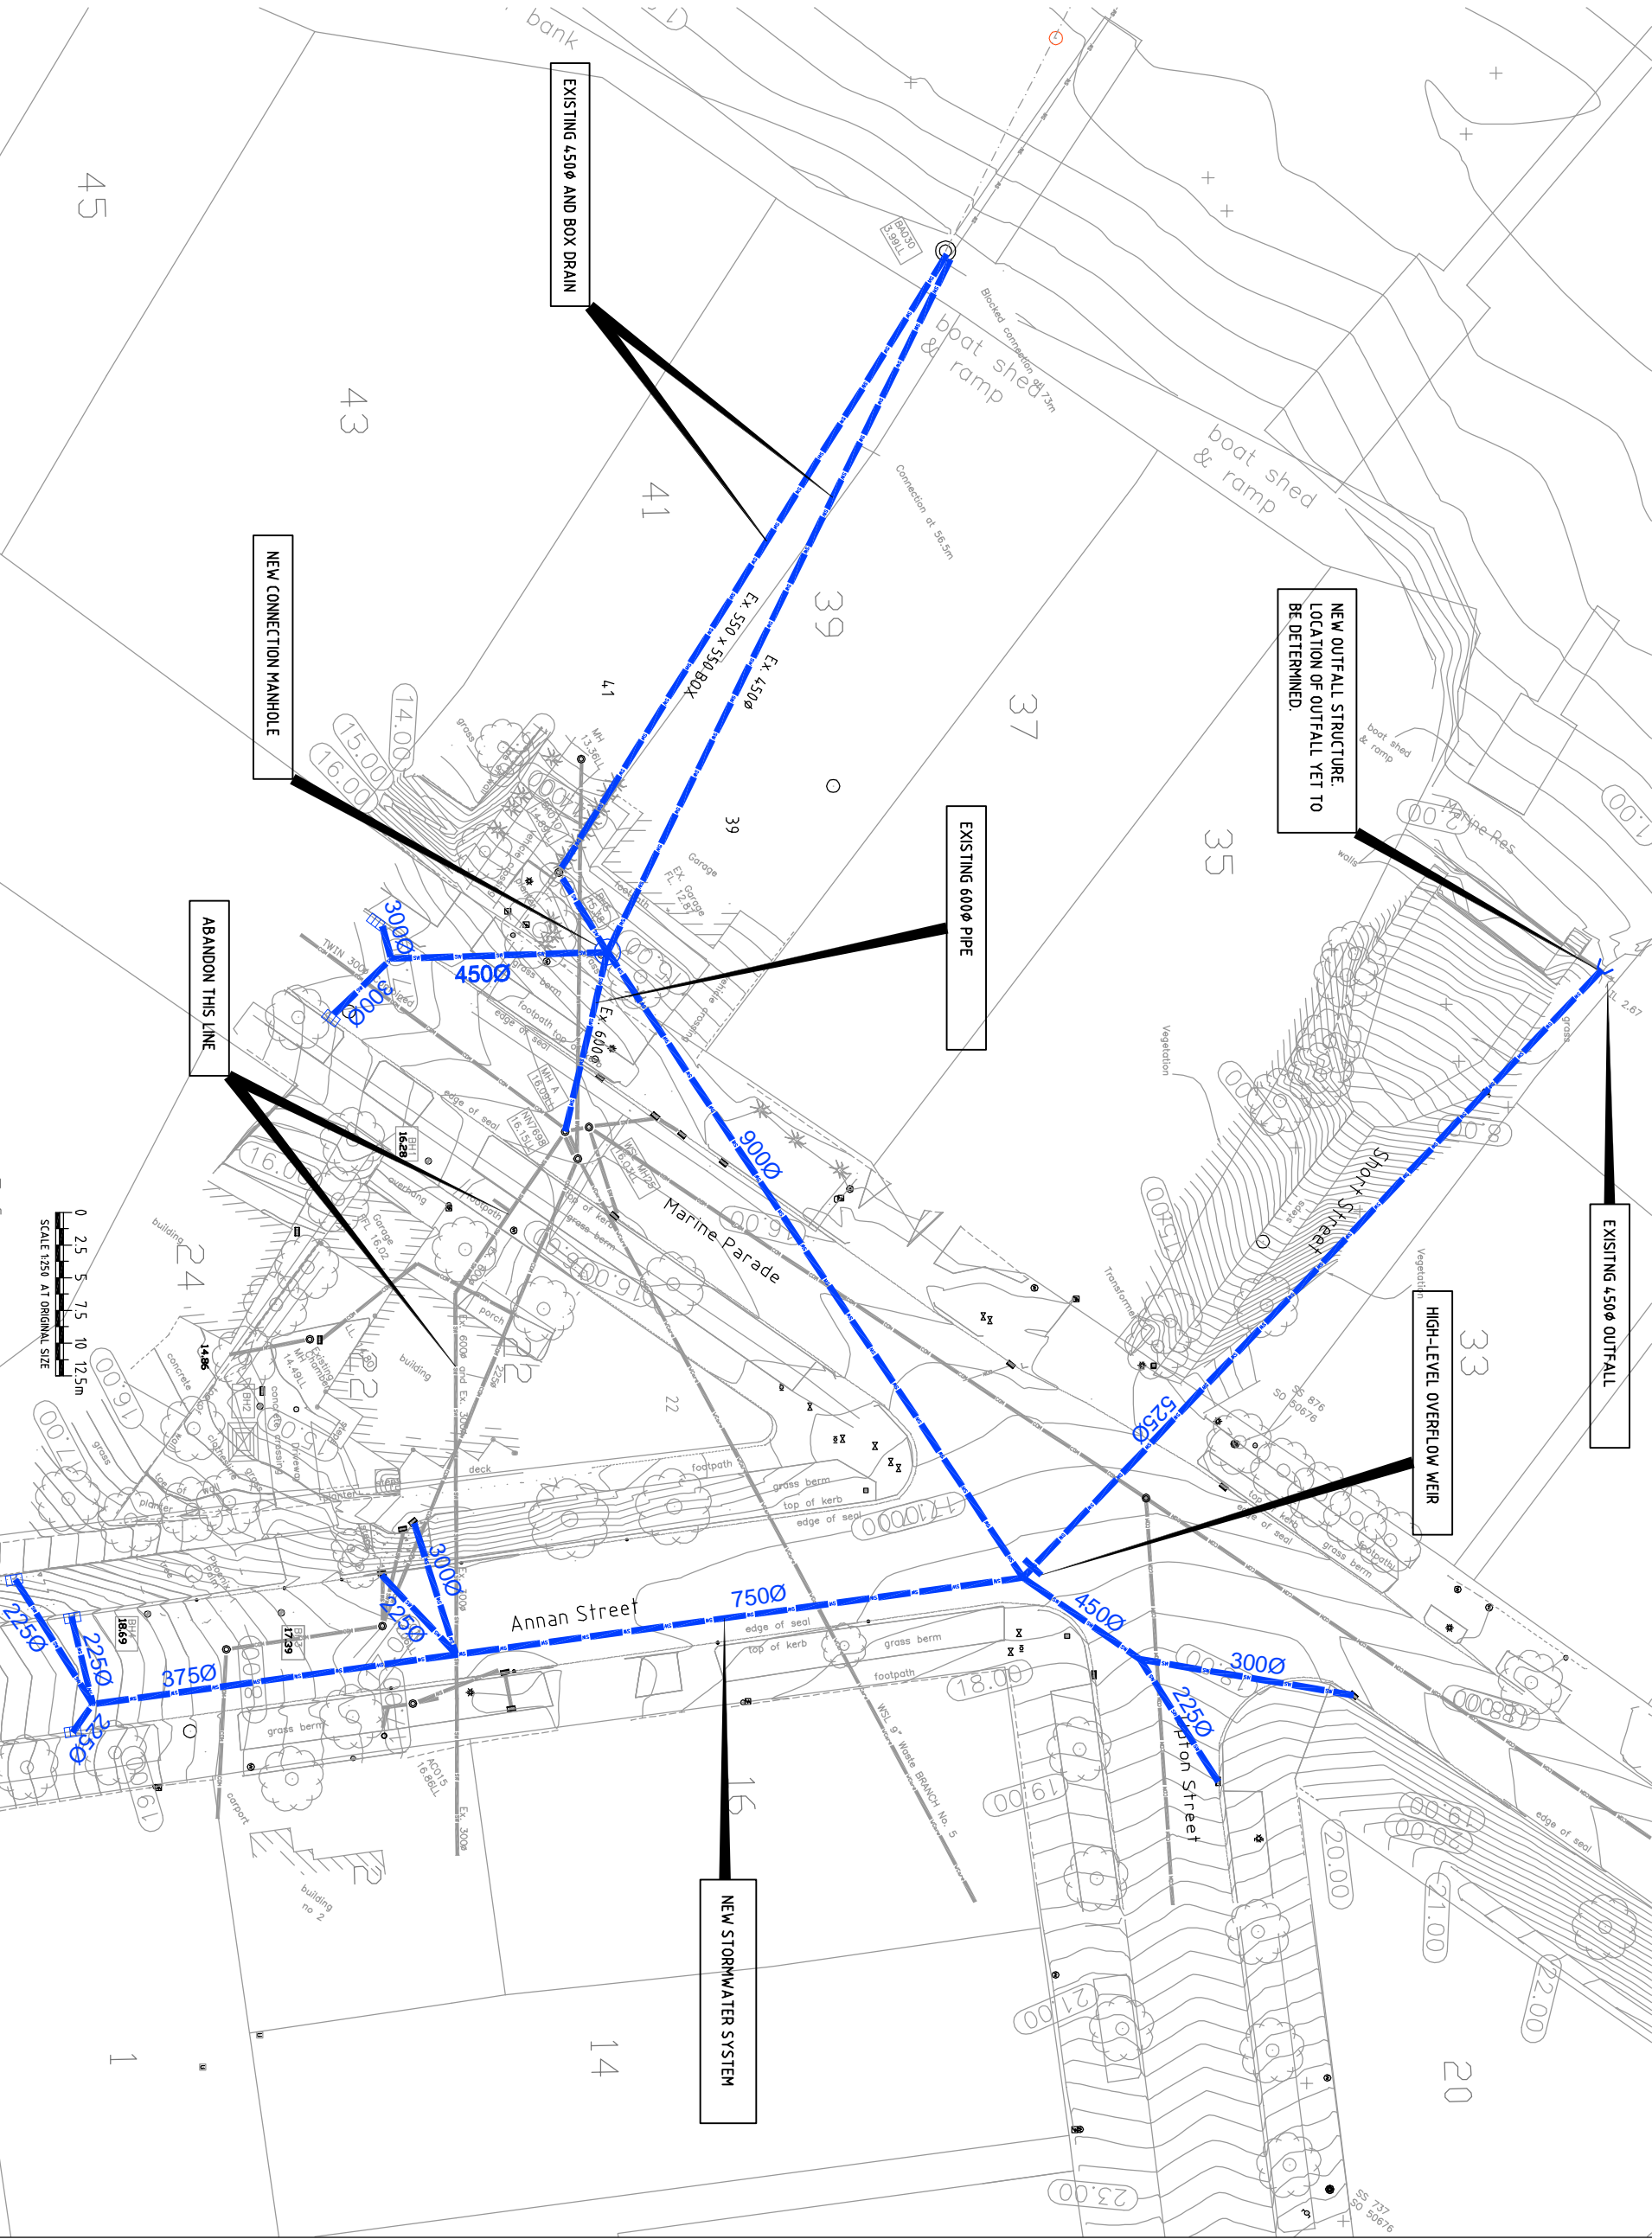

No.	Revision	Note	Indicates signature on original issue of drawing last revision of drawing
A ORIGINAL ISSUE			
B OUTFALL EXTENDED, PIPE CONNECTIVITY CHANGED			
Drawn		Checked	Approved
GC		DX	
Date		Date	

Auckland City

GHD CLIENTS | PEOPLE | PERFORMANCE

Level 16, ASB Bank Centre
135 Albert Street, Auckland New Zealand
T 64 9 307 7373 F 64 9 307 7300
E auckland@ghd.co.nz W www.ghd.co.nz

DO NOT SCALE	
Drawn	DX
Design	NG
Checked	DX
Approved	NG
Scale	1:250

AUCKLAND CITY COUNCIL
MARINE PARADE, HERNE BAY
STORMWATER UPGRADE
PLAN - OPTION 2

Project Title

Client

Scale

Drawing No: **51-23678-W012**

Rev: **A**