


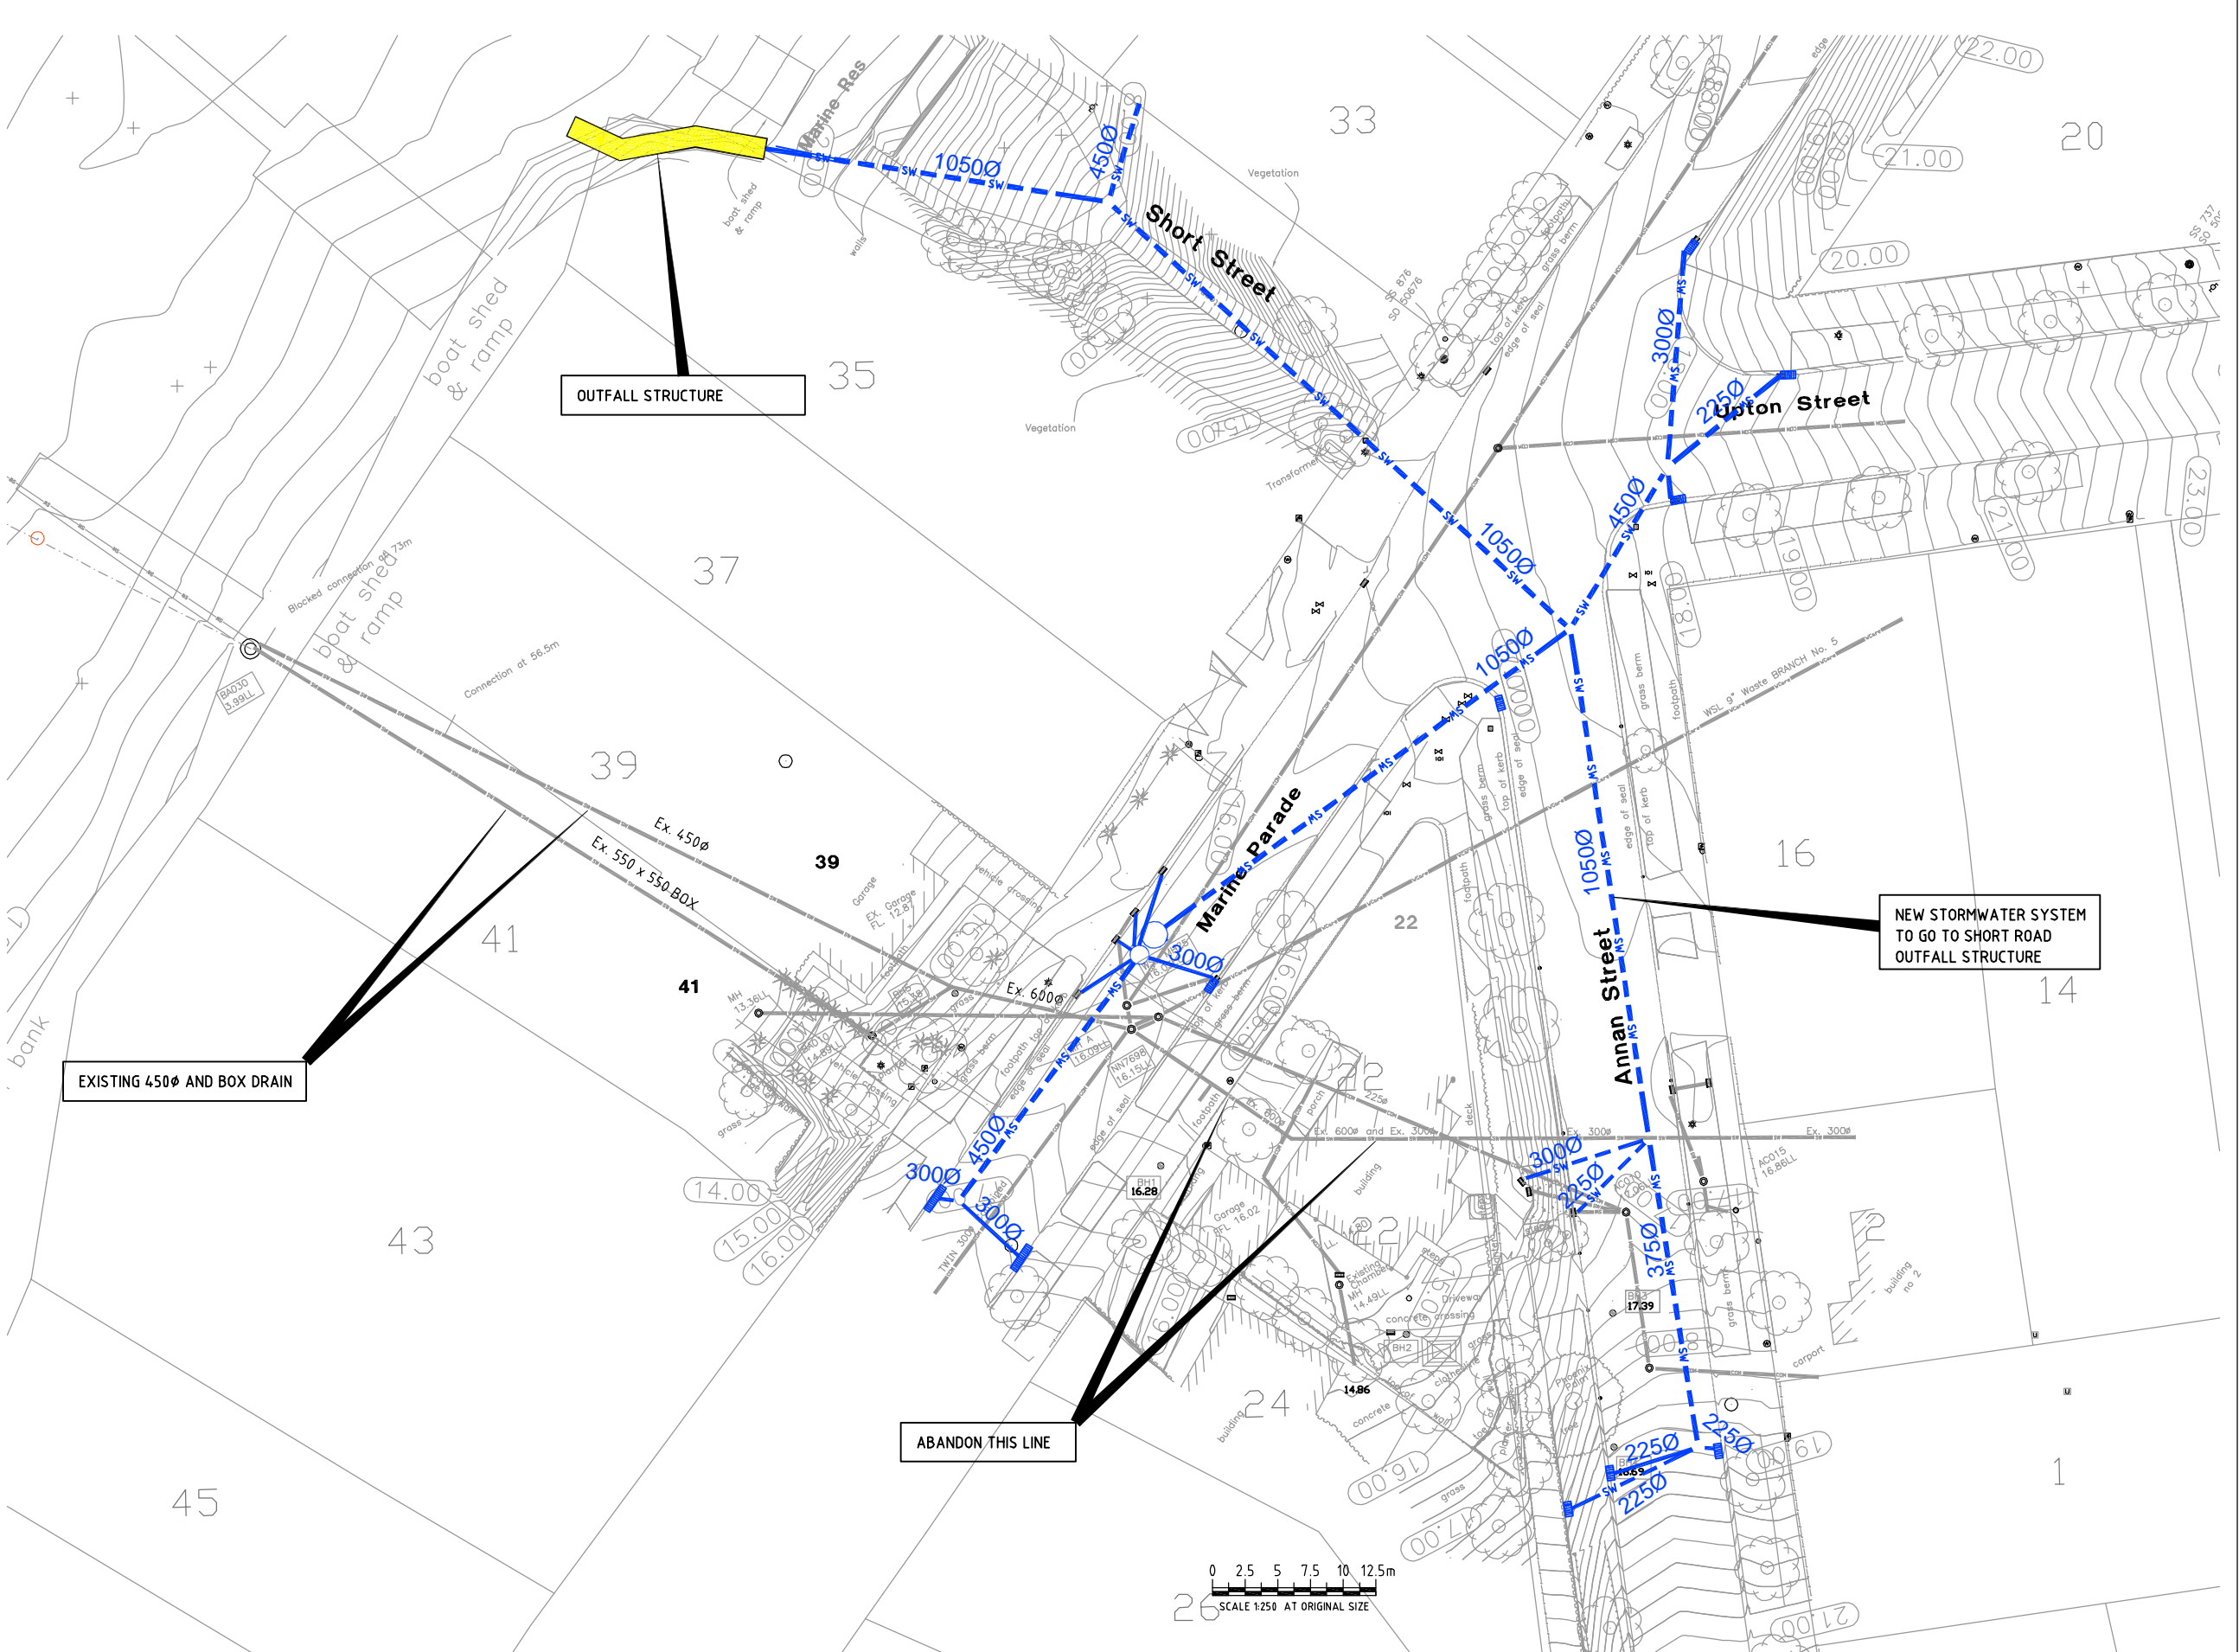

Standard Legend	
	catchpit
	manhole
	power pole
	power pole/street light
	sign post
	street light
	shrub
	tree
	existing wastewater line
	existing stormwater line
	existing combined line
	existing watercare line
	fenceline
	bank (top/bottom)
	bottom of wall
	bushline
	kerbline
	seal edge



GHD CLIENTS | PEOPLE | PERFORMANCE

Level 16, ASB Bank Centre
 135 Albert Street, Auckland New Zealand
 T 64 9 307 7373 F 64 9 307 7300
 E akmal@ghd.co.nz W www.ghd.co.nz

DO NOT SCALE	Drawn DX	Designed NG
Conditions of Use: This document may only be used by GHD's client (and any other person who GHD has agreed can use this document) for the purpose for which it was prepared and must not be used by any other person or for any other purpose.	Drafting Check	Design Check
	Approved	
	Date	
	Scale 1:250	This Drawing must not be used for Construction unless signed as Approved

Client **AUCKLAND CITY COUNCIL**
 Project **MARINE PARADE, HERNE BAY**
 Title **STORMWATER UPGRADE PLAN - OPTION 4**

Original Size **A1** Drawing No: **51-23678-W014** Rev: **A**