




P:\26259\300 Series - Design and Procurement Plan\WorkingMaterial\CAD\26259-112.dwg, 112, 18/05/2009 11:45:34 a.m., rbs, 1:2

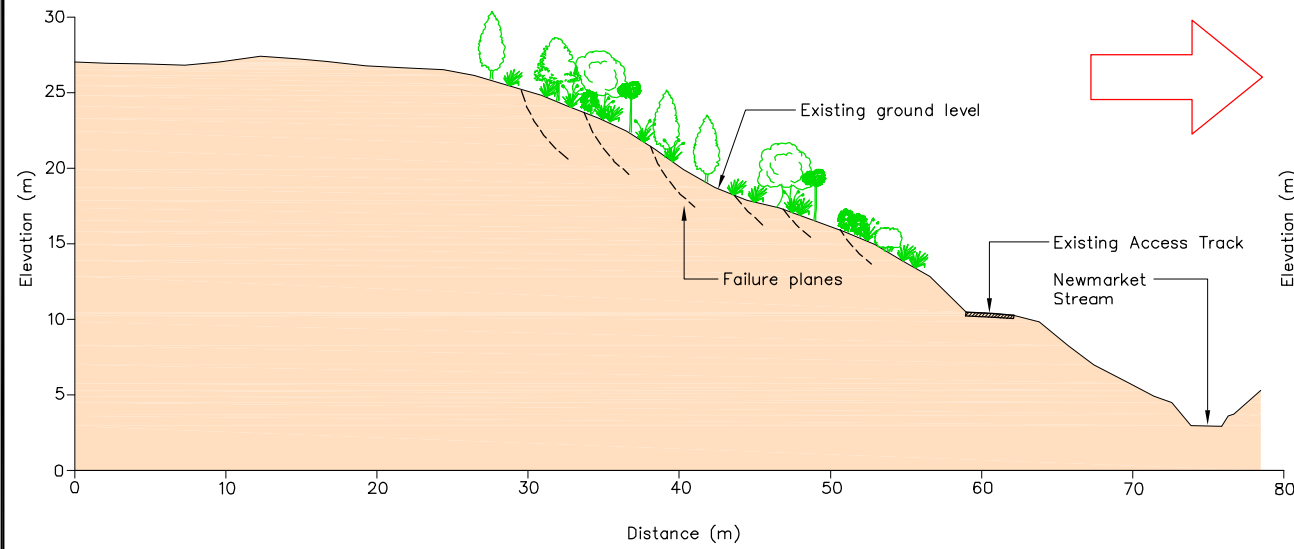


EXISTING SITE
SCALE 1:250 @ A1

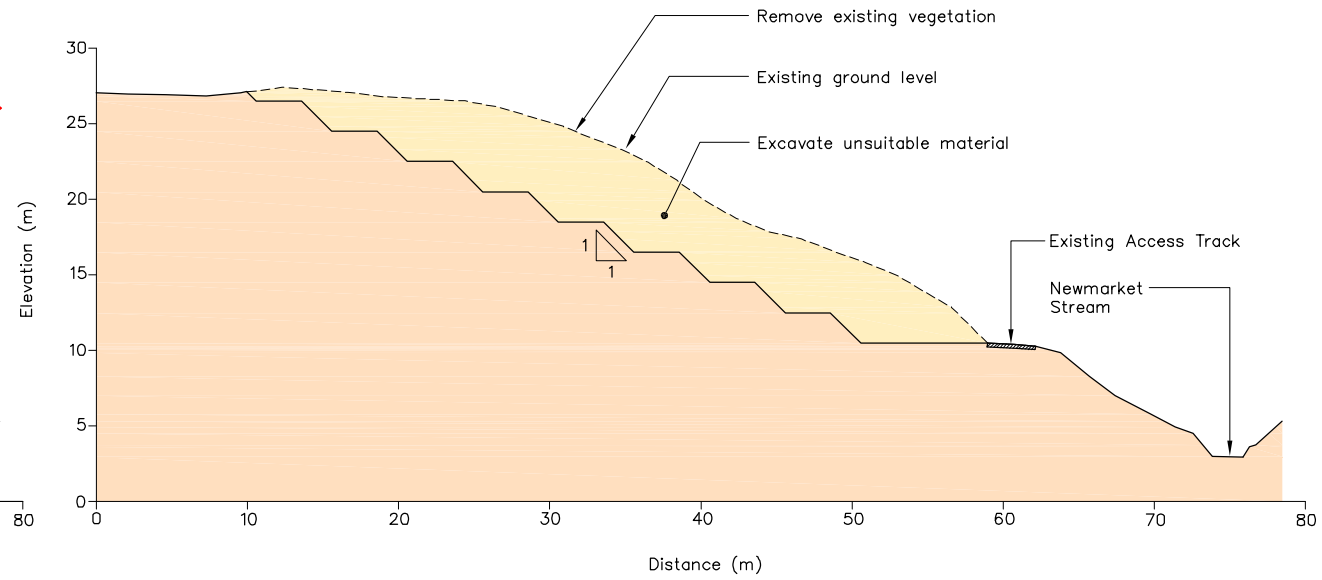

EXCAVATE UNSUITABLE MATERIAL
SCALE 1:250 @ A1

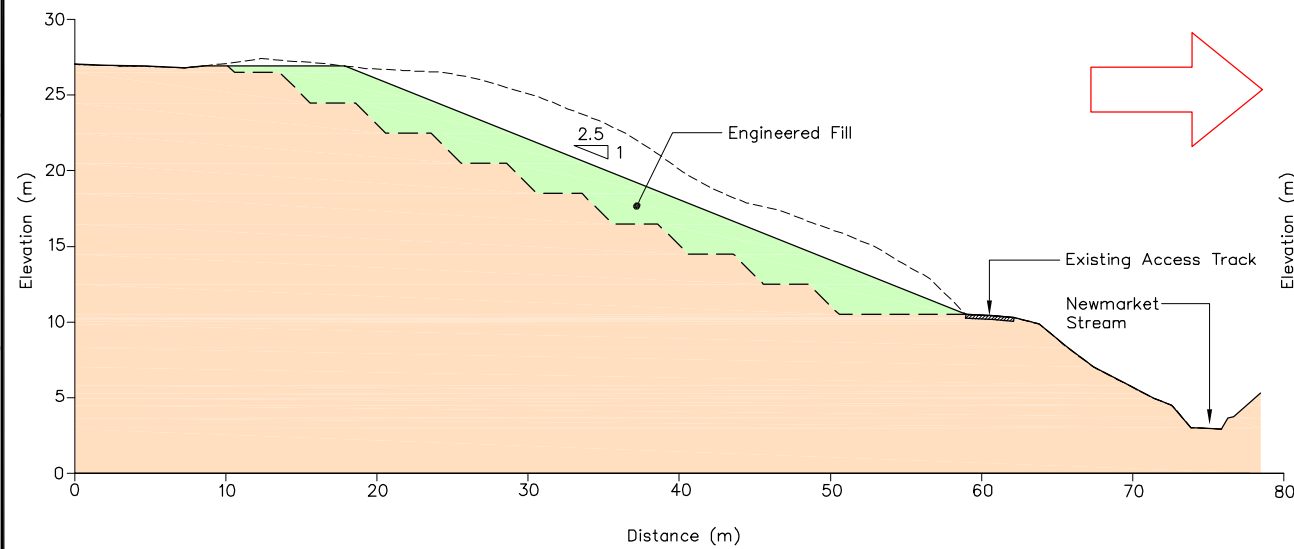

BACKFILL SLOPE
SCALE 1:250 @ A1

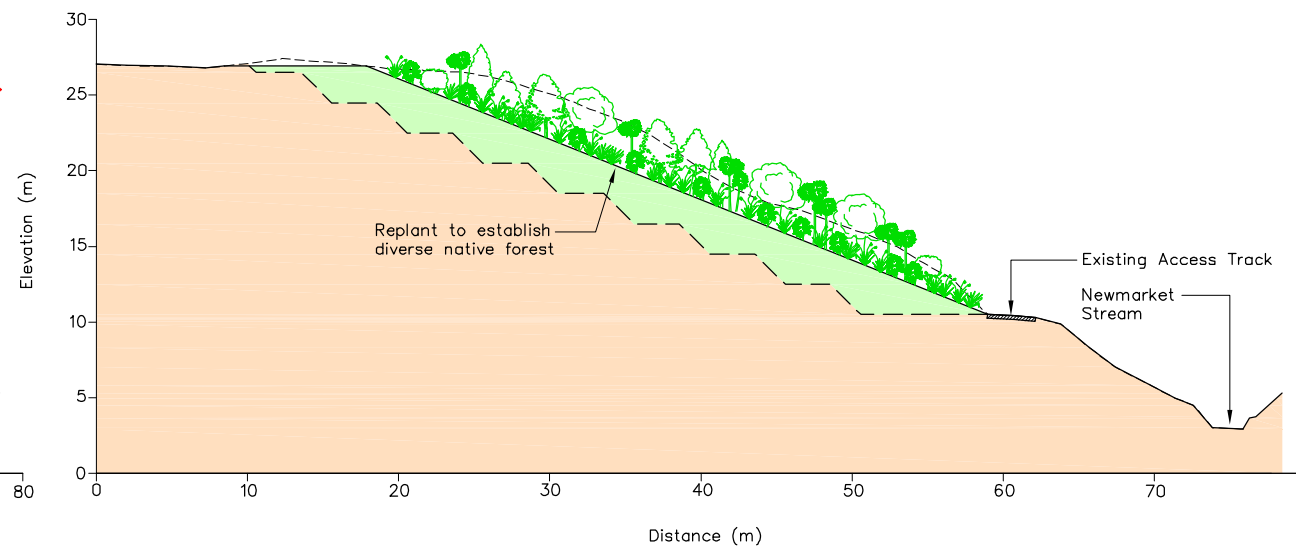

REVEGETATION
SCALE 1:250 @ A1

- NOTES :
1. All dimensions are in millimetres unless noted otherwise.
 2. Cross-sections and construction detail typical and indicative only.

0	TWCC Consultation Issue		
REVISION DESCRIPTION	BY	DATE	
DESIGNED :			
DRAWN :	GNB	Apr.09	
DESIGN CHECKED :			
DRAFTING CHECKED :			
REFERENCE :			

CADFILE : \\26259-112.dwg
APPROVED :
NOT FOR CONSTRUCTION
This drawing is not to be used for construction purposes unless signed as approved
COPYRIGHT ON THIS DRAWING IS RESERVED



Tonkin & Taylor
Environmental & Engineering Consultants
Auckland, 105 Carlton Gore Rd., Newmarket
Tel. (09) 355 6000 Fax. (09) 307 0265
Email : auck@tonkin.co.nz
www.tonkin.co.nz

AUCKLAND City Council
NEWMARKET PARK
SLOPE REMEDIATION
NEWMARKET
Proposed
Construction Process

SCALES (AT A1 SIZE)
1:250
DWG. No. 26259-112
REV. 0

DRAWING STATUS: Consultation

