



P:\26259\300 Series - Design and Procurement Plan\WorkingMaterial\CAD\26259-102.dwg, 102, 18/05/2009 11:43:21 a.m., rbs, 1:2

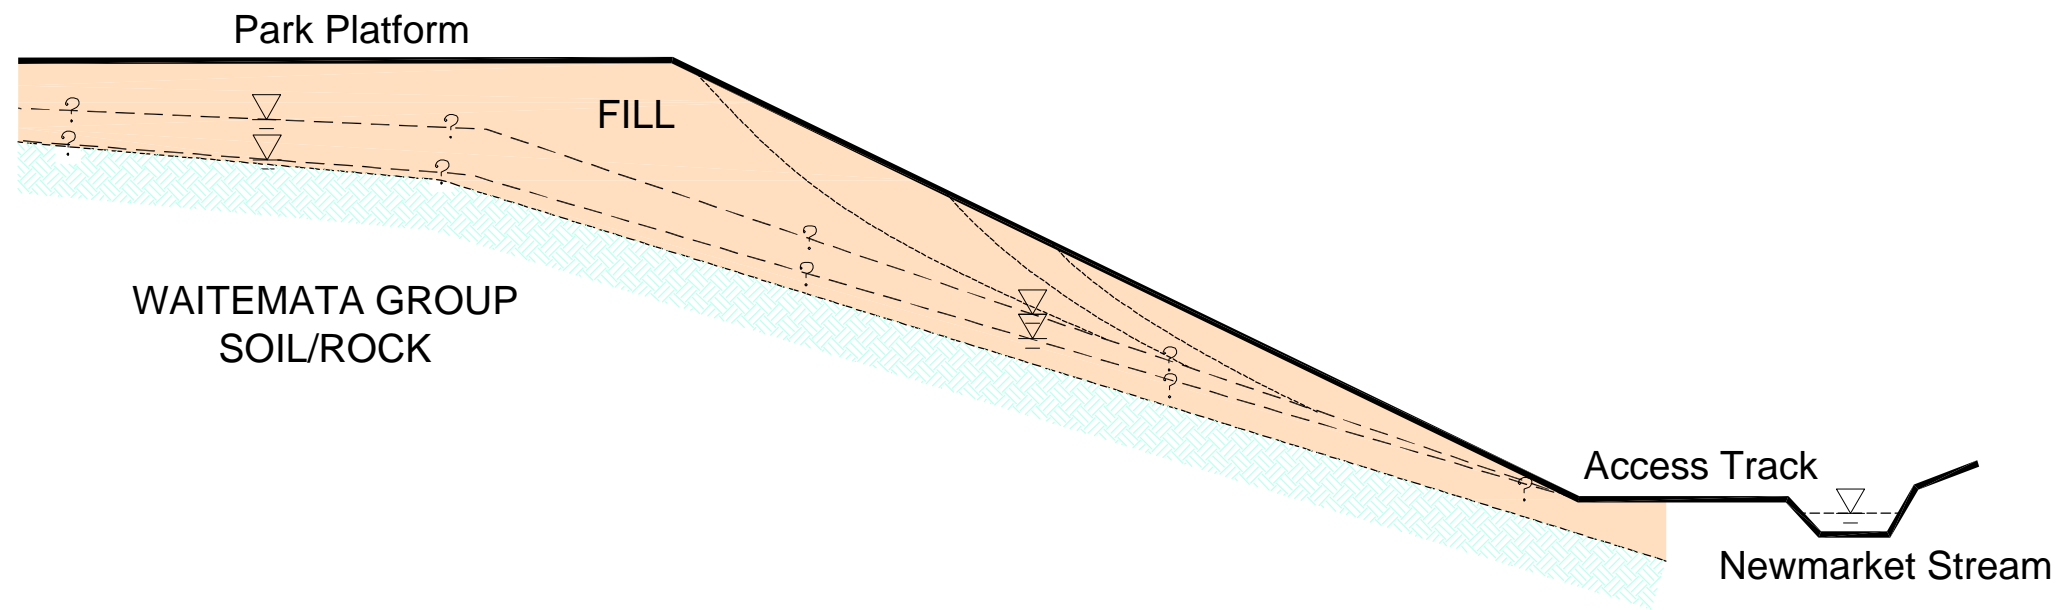

SHALLOW TYPE FAILURE

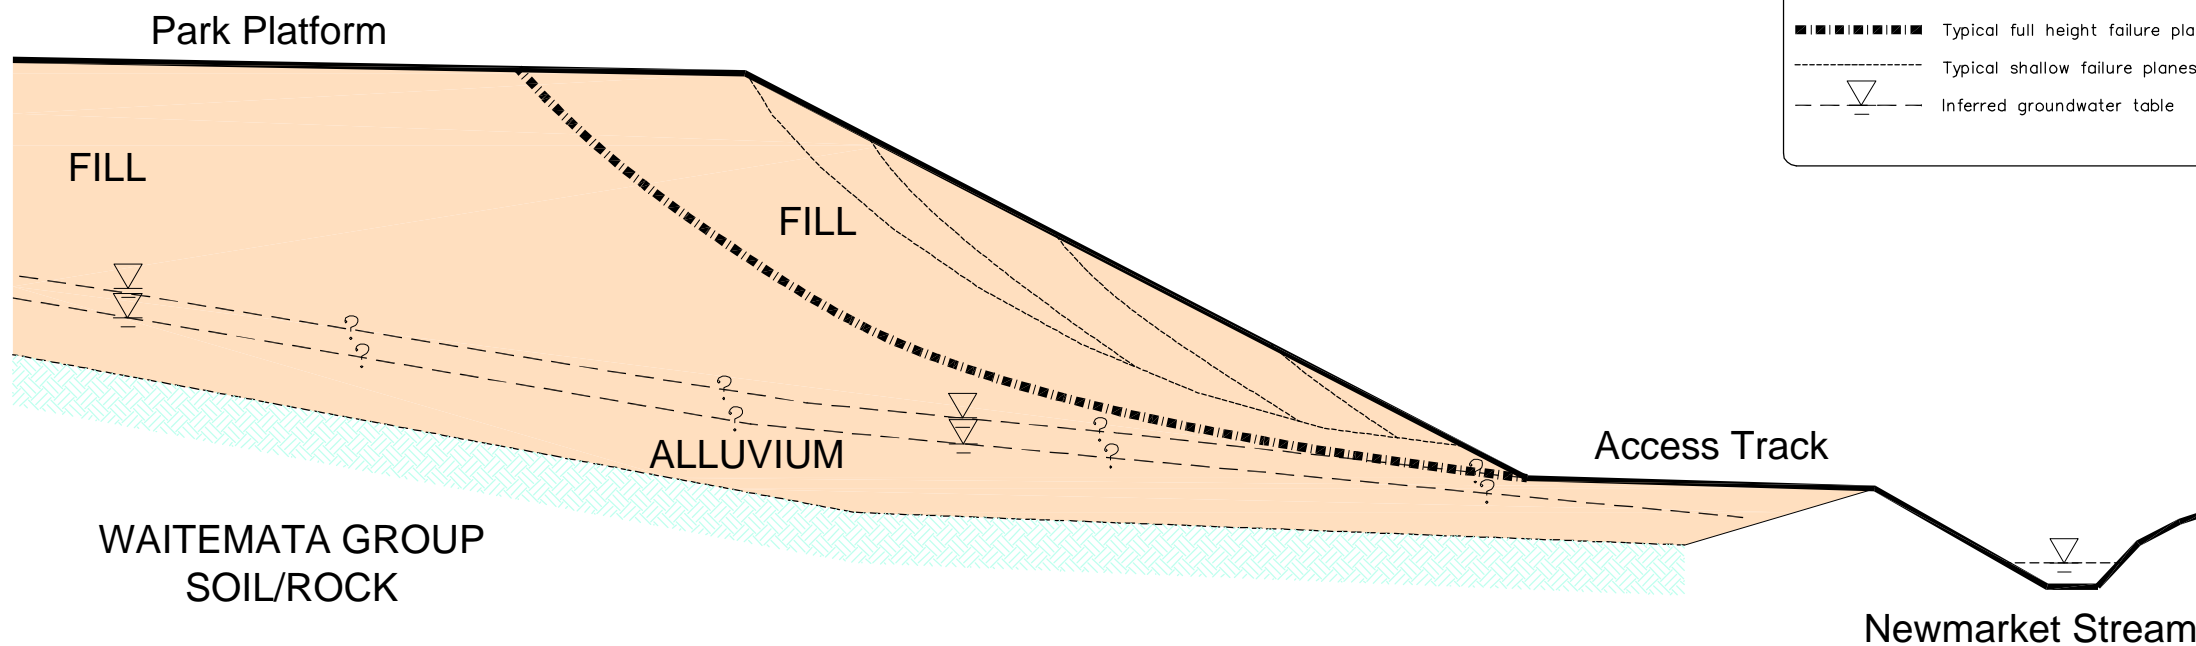

FULL HEIGHT TYPE FAILURE

LEGEND

- Typical full height failure plane
- - - Typical shallow failure planes
- ▽ Inferred groundwater table

- NOTES :
1. All dimensions are in millimetres unless noted otherwise.
 2. Cross-sections and construction detail typical and indicative only.

0	TWCC Consultation Issue		
	REVISION DESCRIPTION	BY	DATE
	DESIGNED :		
	DRAWN :	GNB	Apr.09
	DESIGN CHECKED :		
	DRAFTING CHECKED :		
	REFERENCE :		

CADFILE : \\26259-102.dwg
 APPROVED :
NOT FOR CONSTRUCTION
 This drawing is not to be used for construction purposes unless signed as approved
 COPYRIGHT ON THIS DRAWING IS RESERVED

Tonkin & Taylor
 Environmental & Engineering Consultants
 Auckland 105 Carlton Gore Rd. Newmarket
 Tel. (09) 355 6000 Fax. (09) 307 0265
 Email : auck@tonkin.co.nz
 www.tonkin.co.nz

AUCKLAND City Council
 NEWMARKET PARK
 SLOPE REMEDIATION
 NEWMARKET
 Typical Failure Types

DRAWING STATUS: Consultation

SCALES (AT A1 SIZE) NTS	DWG. No. 26259-102	REV. 0
----------------------------	-----------------------	-----------