


DO NOT SCALE

Rev	Date	Amendment

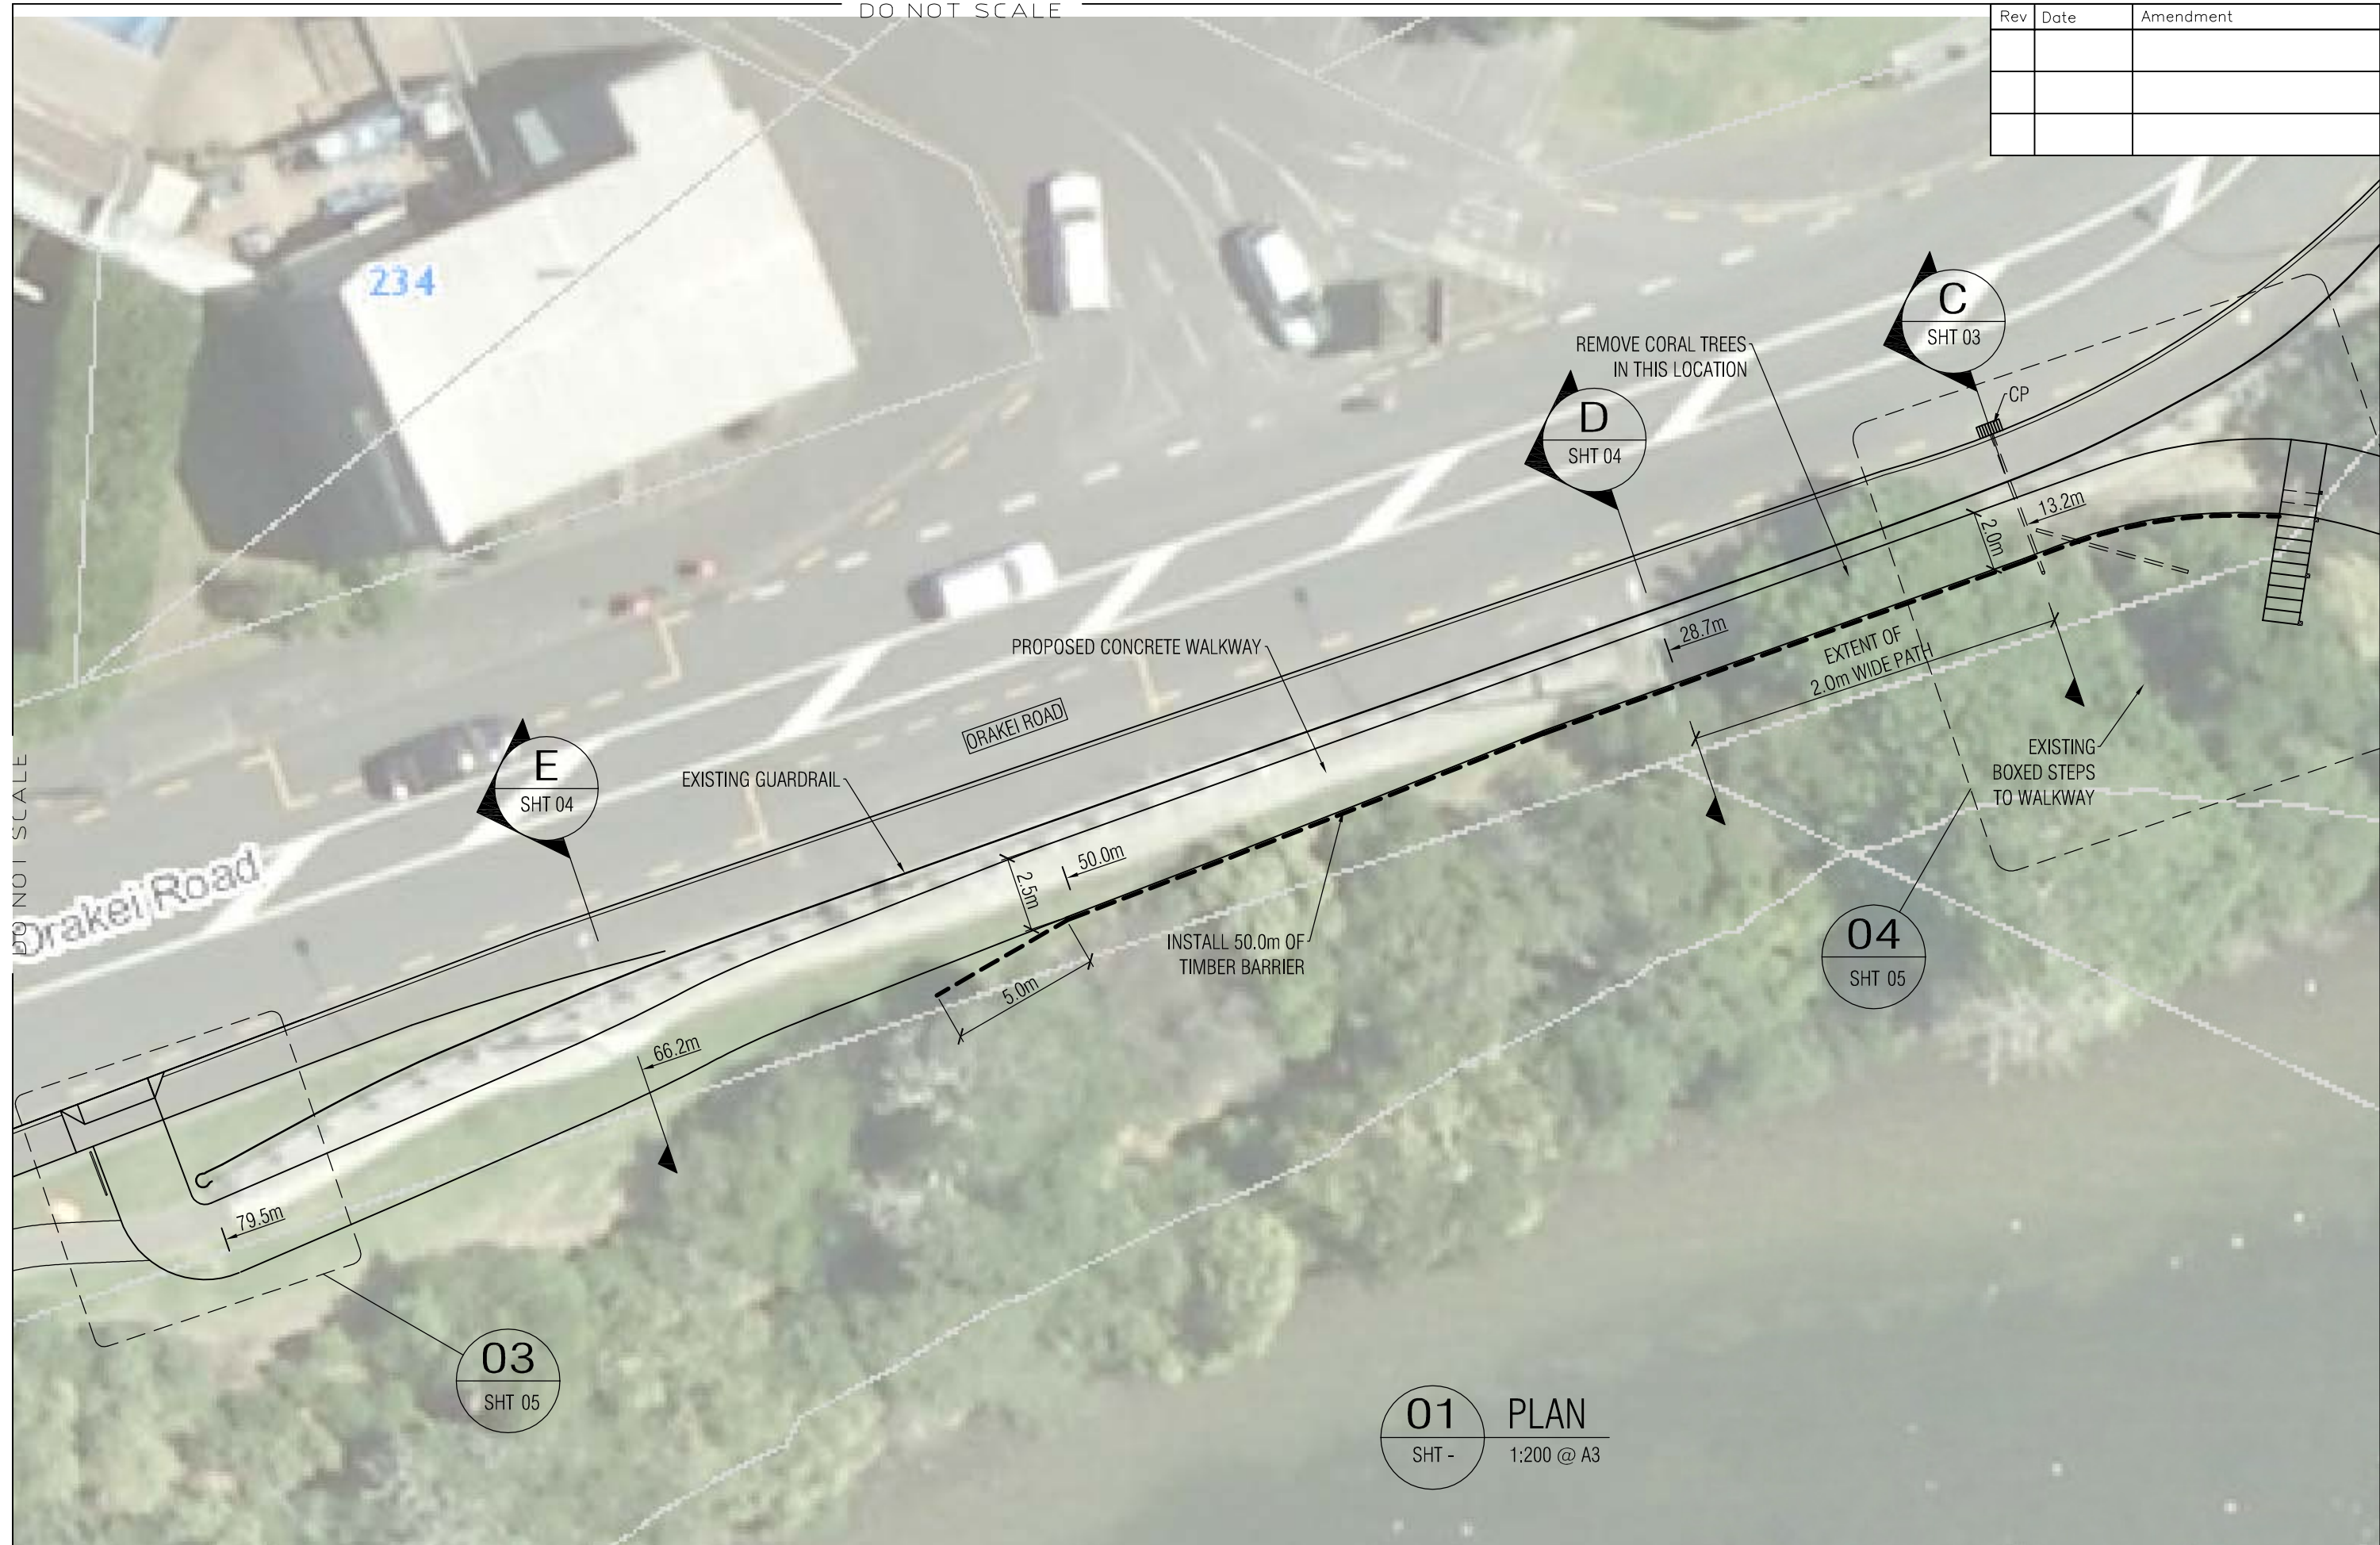

03
SHT 05

04
SHT 05

01 PLAN
SHT - 1:200 @ A3

Frame Group Limited
 PO BOX 147211, PONSONBY, AUCKLAND 1144
 LEVEL 2, 16 COLLEGE HILL, AUCKLAND, NZ
 PHONE: 09 638 7221 FAX: 09 376 0513

PREPARED FOR

PROJECT
**AUCKLAND CITY COUNCIL
 ORAKEI BASIN STAGE 1 WALKWAY**

TITLE
ORAKEI ROAD CONNECTION PLAN

SCALE	AS SHOWN	DATE	NOVEMBER 2009
DRAWN	JR	FGL JOB	09/071
APPROVED		DRAWING	01
		REV	