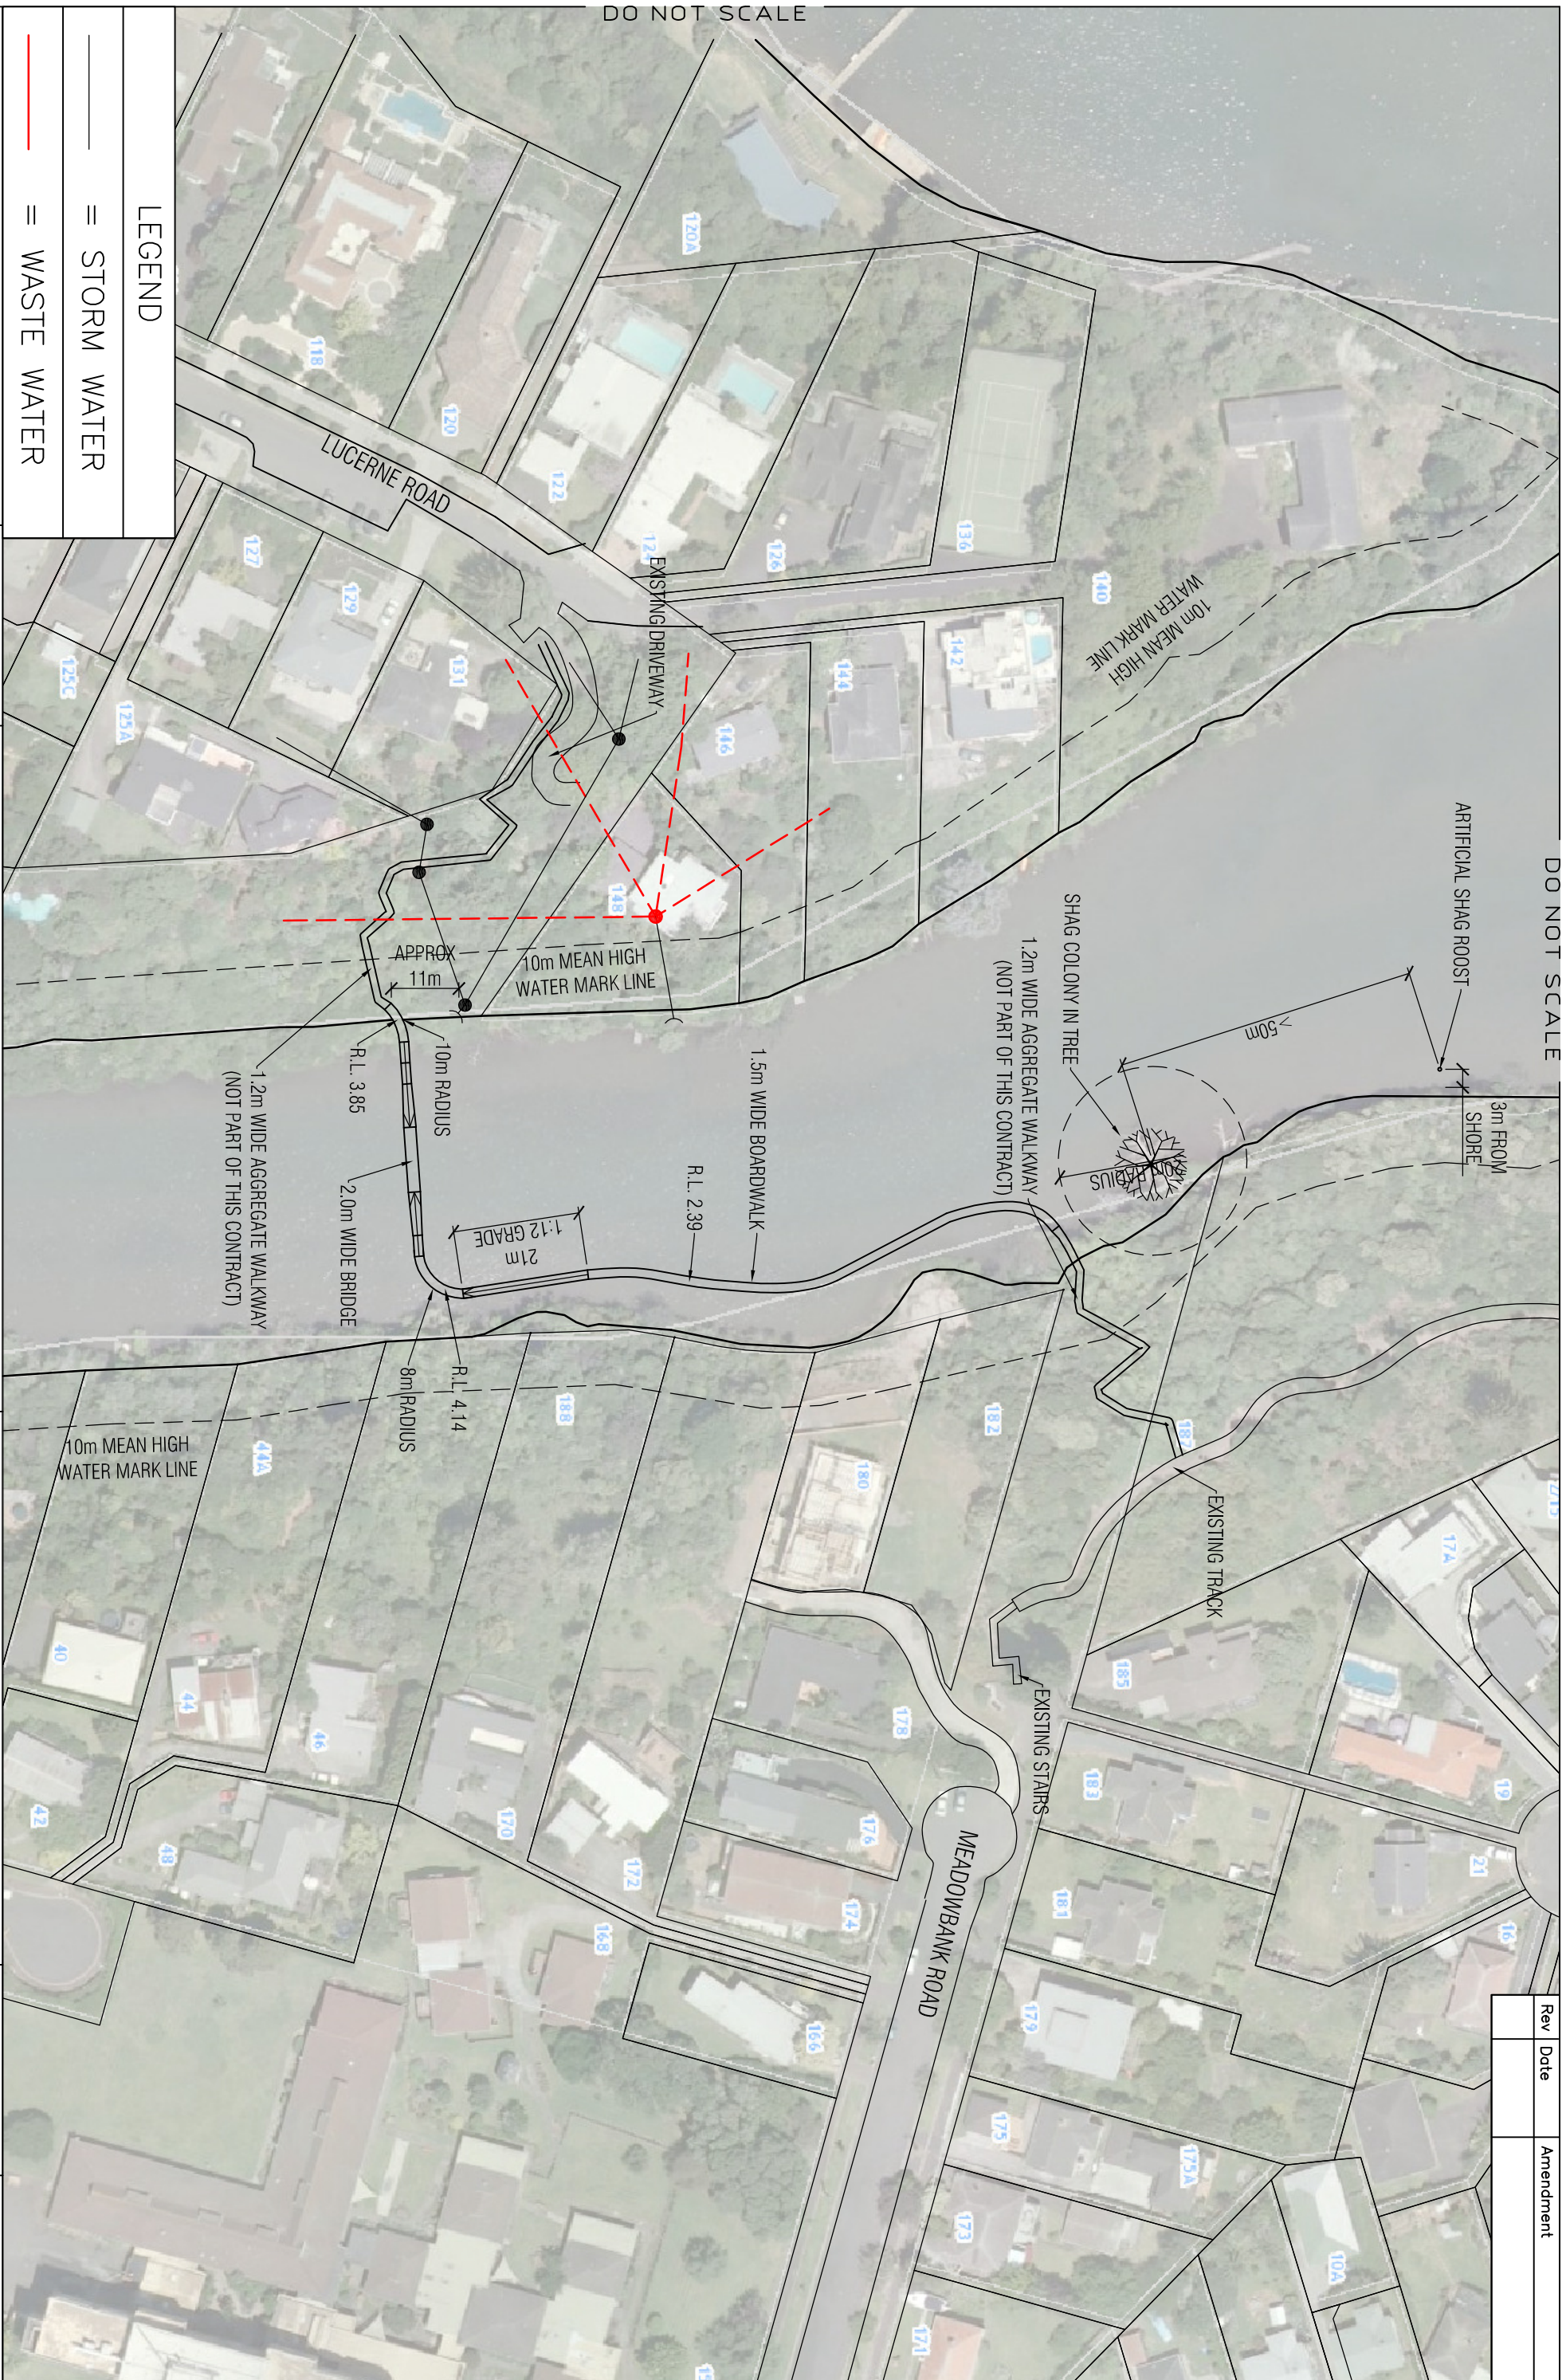

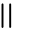


Rev	Date	Amendment



LEGEND

-  = STORM WATER
-  = WASTE WATER

Frame Group Limited
 P.O. BOX 147211, PONSONBY, AUCKLAND 1144
 LEVEL 2, 16 COLLEGE HILL, AUCKLAND, NZ
 PHONE: 09 638 7221 FAX: 09 376 0513

PREPARED FOR

 AUCKLAND City Council

PROJECT
 AUCKLAND CITY COUNCIL
 ORAKEI BASIN STAGE 2 WALKWAY

TITLE
 SITE PLAN

SCALE	DATE
1:1000 @ A3	JULY 2010
DRAWN JR	FIG. JOB 09/07/102
APPROVED	DRAWING 01
	REV