




1 Sun Study - April 1 @ 11:30am
A04-S51 1:1000

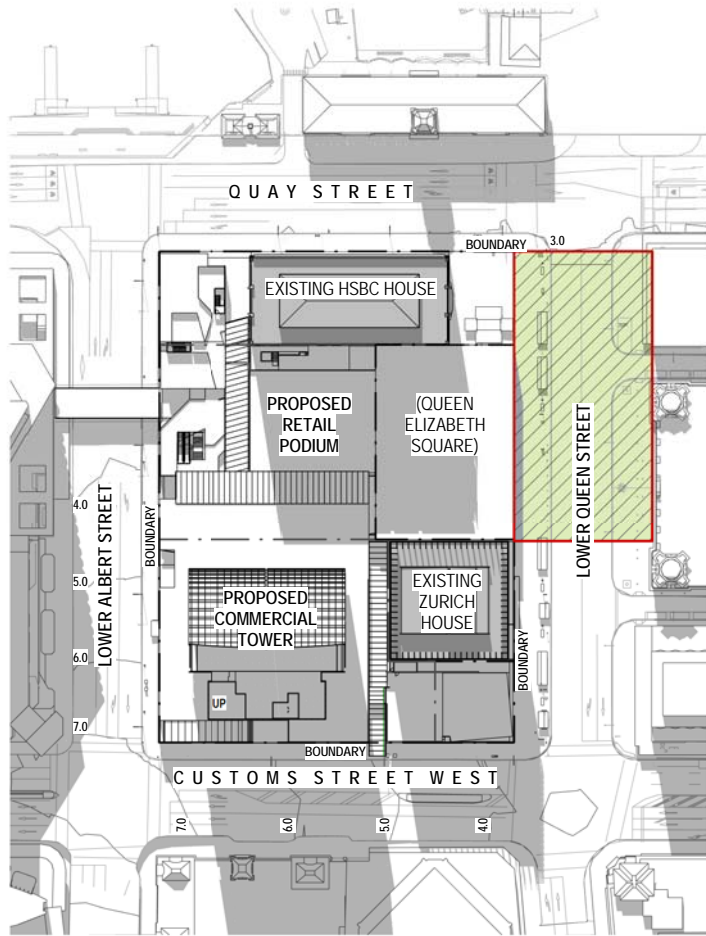


2 Sun Study - April 1 @ 12:00pm
A04-S51 1:1000

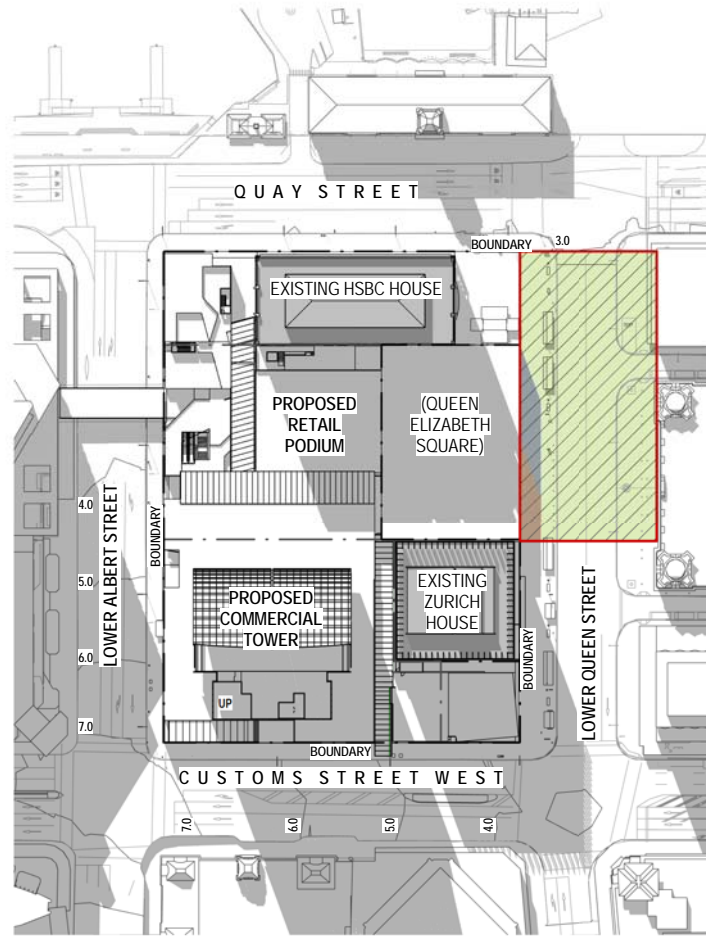


3 Sun Study - April 1 @ 12:30pm
A04-S51 1:1000

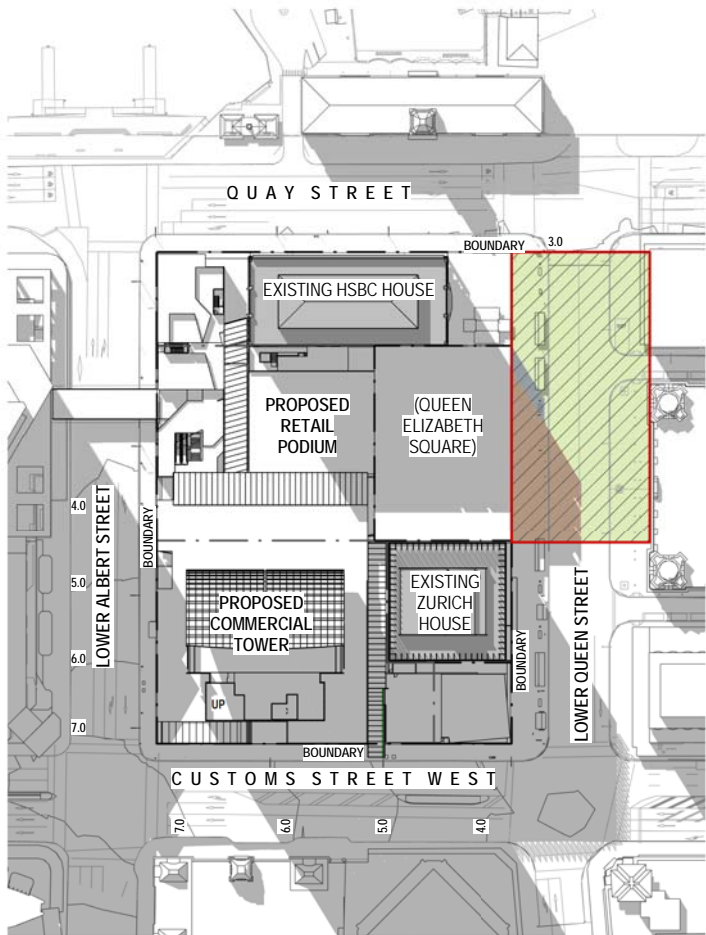

4 Sun Study - April 1 @ 1pm
A04-S51 1:1000

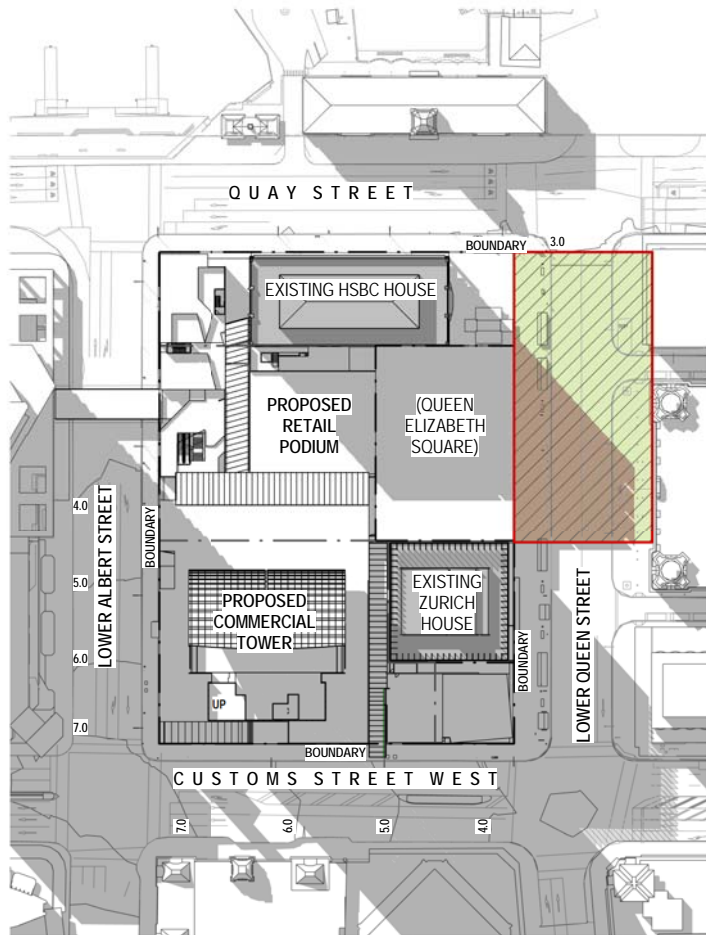

5 Sun Study - April 1 @ 1:30pm
A04-S51 1:1000

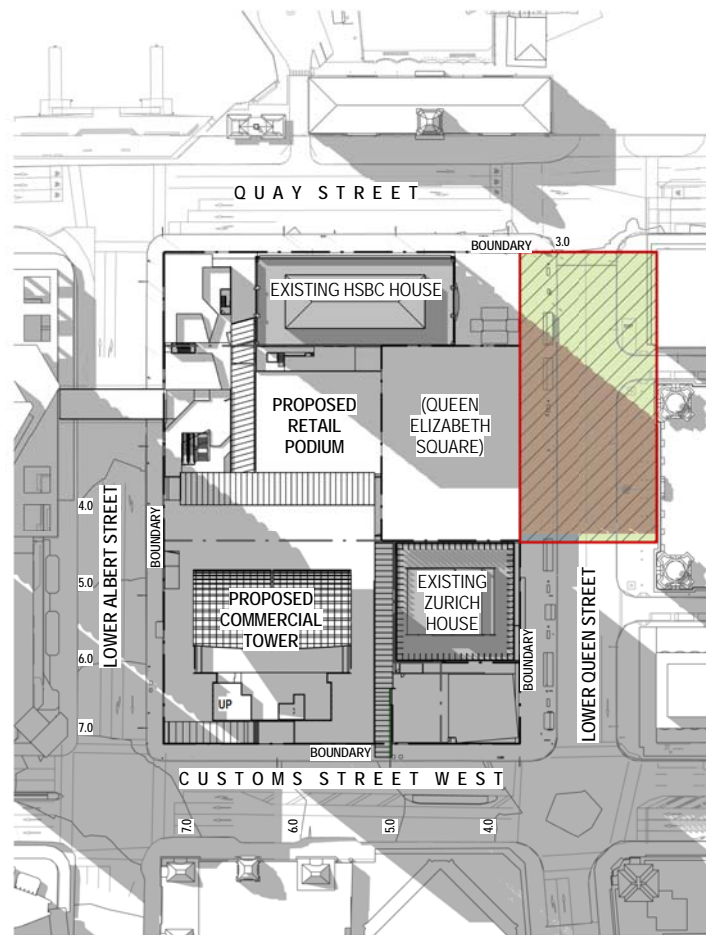

6 Sun Study - April 1 @ 2pm
A04-S51 1:1000


All dimension to be verified on site before producing shop drawings or commencing any work. Do not scale. The copyright of this drawing remains with Warren and Mahoney Architects Ltd.

Revisions

Notes

COMMERCIAL IN CONFIDENCE

- NOT AFFECTED
- CURRENT SHADING (HSBC)
- APPROX. SHADING FROM 19m HIGH BUILDING ON QUEEN ELIZABETH SQUARE (ADDITIONAL TO CURRENT SHADING)

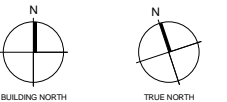

Consultants

RCP
Project Manager
Holmes Consulting Group
Structural Engineer
Norman Disney & Young
Mechanical Engineer
Holmes Fire
Fire Engineer
Norman Disney & Young
Electrical Engineer

Client

Precinct Properties Ltd.



Warren and Mahoney Architects Ltd

201 Victoria Street West
PO Box 91517
Auckland 1142
New Zealand
Phone + 64 9 309 4894

Registered Architects and Designers
www.warrenandmahoney.com

Project Title

Downtown

AUCKLAND

Drawing Title

QE SQUARE SUN
STUDIES - 1 APRIL

Drawing Status

PRELIMINARY ISSUE


Drawing Details

Scale 1:1000 @ A1
Date 01/15/15
Job No 7022
Drawn Author
Checked Checker


Drawing No

SK09-S20


Revision

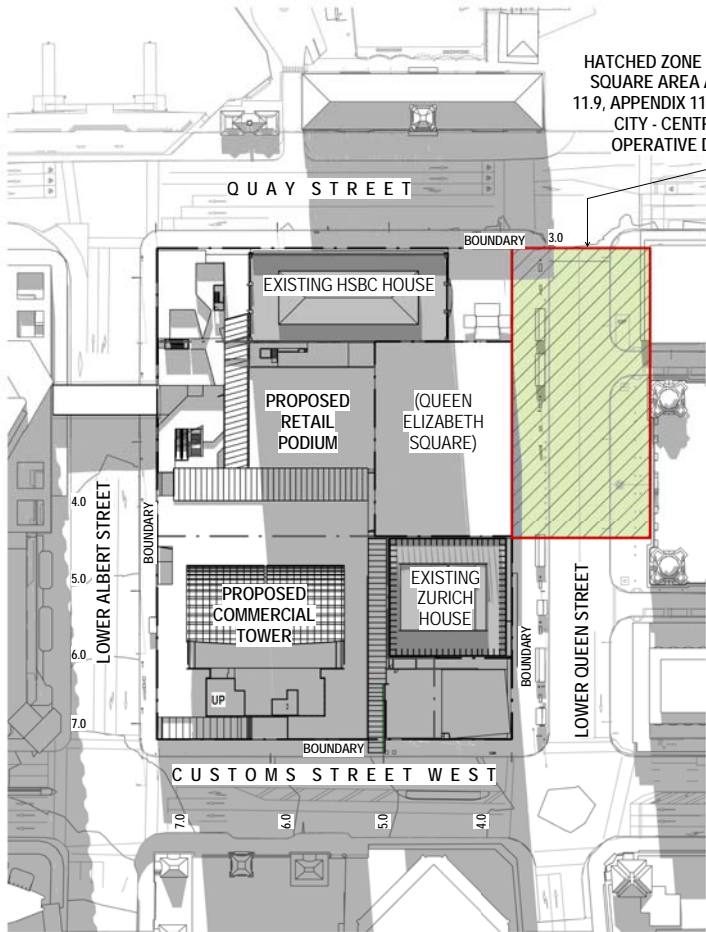


1 Sun Study - June 21 @ 11:30am
A04-S51 1:1000

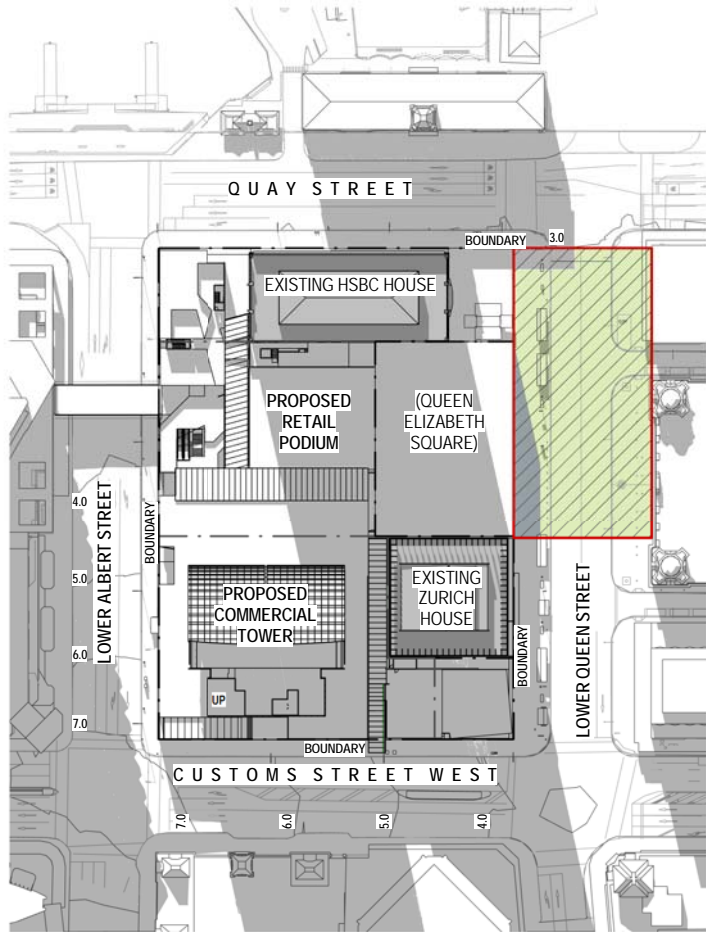


2 Sun Study - June 21 @ 12:00pm
A04-S51 1:1000

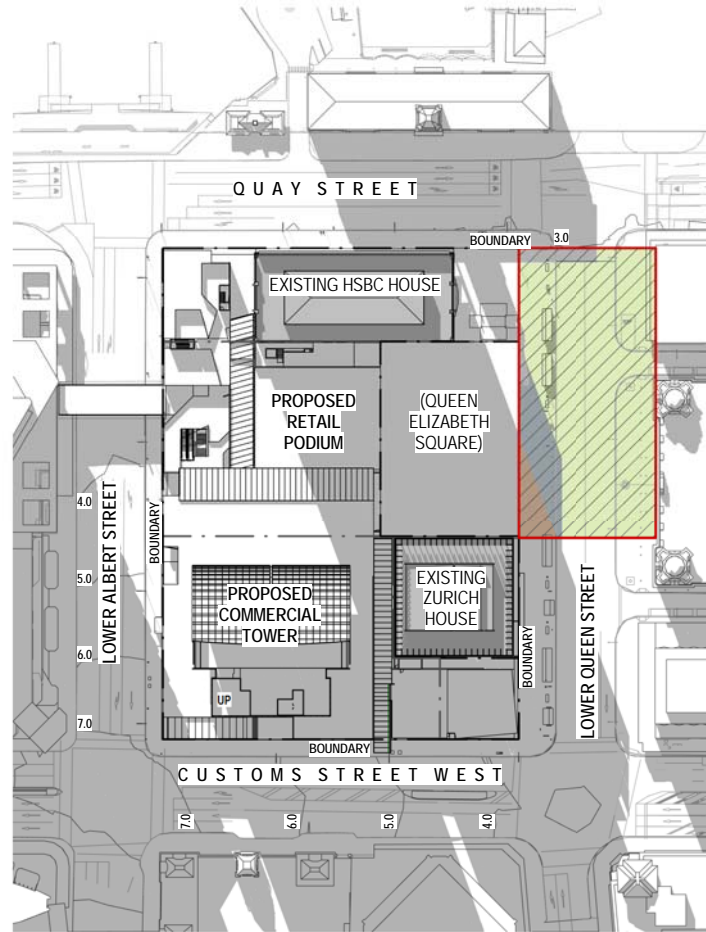


3 Sun Study - June 21 @ 12:30pm
A04-S51 1:1000

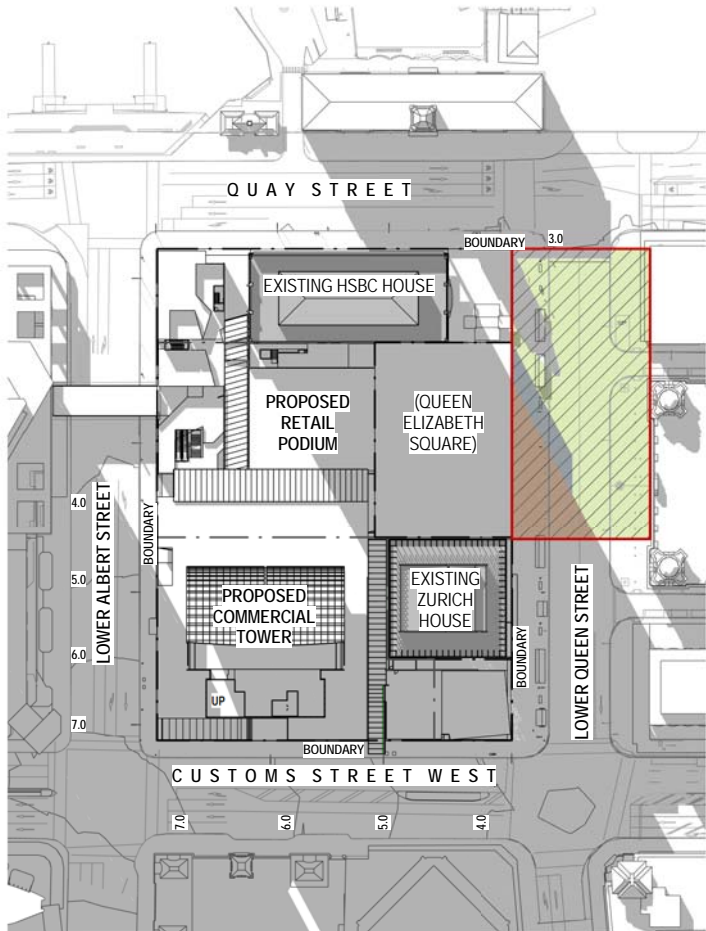

4 Sun Study - June 21 @ 1pm
A04-S51 1:1000

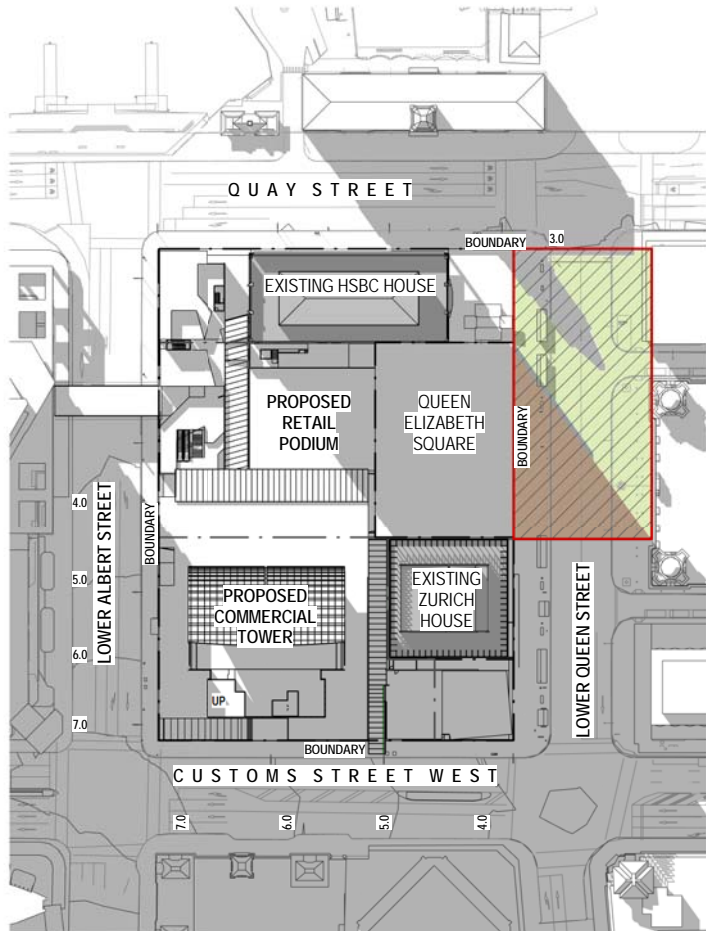

5 Sun Study - June 21 @ 1:30pm
A04-S51 1:1000

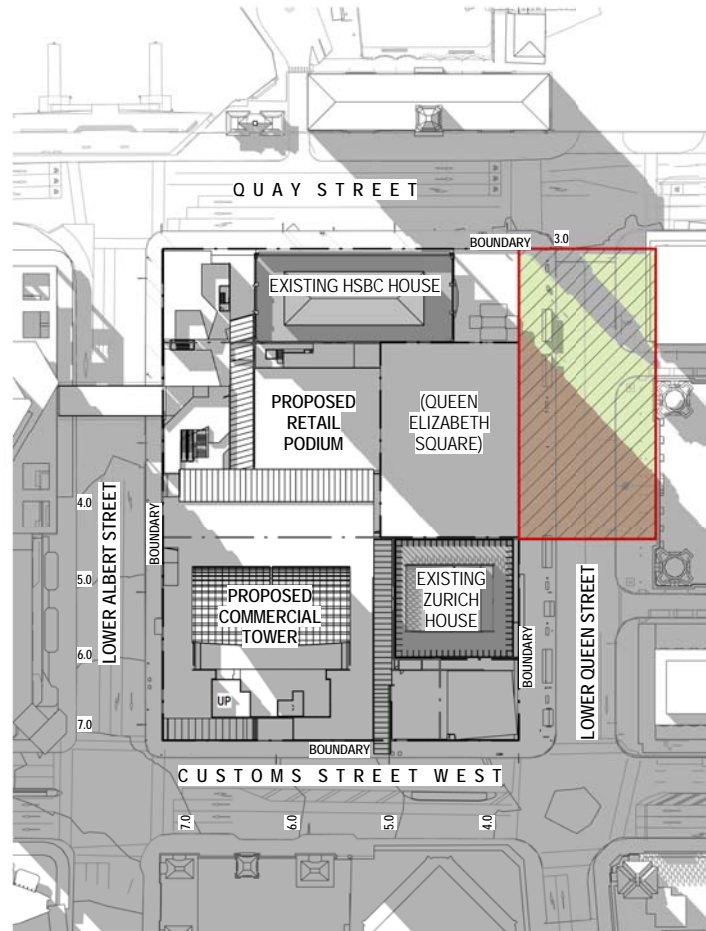


6 Sun Study - June 21 @ 2pm
A04-S51 1:1000

All dimension to be verified on site before producing shop drawings or commencing any work. Do not scale. The copyright of this drawing remains with Warren and Mahoney Architects Ltd.

Revisions

Notes

COMMERCIAL IN CONFIDENCE

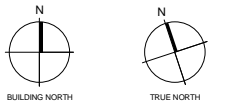

Consultants

RCP
Project Manager
Holmes Consulting Group
Structural Engineer
Norman Disney & Young
Mechanical Engineer
Holmes Fire
Fire Engineer
Norman Disney & Young
Electrical Engineer

Client

Precinct Properties Ltd.



Warren and Mahoney Architects Ltd

201 Victoria Street West
PO Box 91517
Auckland 1142
New Zealand
Phone + 64 9 309 4894

Registered Architects and Designers
www.warrenandmahoney.com

Project Title

Downtown

AUCKLAND

Drawing Title

QE SQUARE SUN
STUDIES - 21 JUNE

Drawing Status

PRELIMINARY ISSUE

Drawing Details


Scale	1:1000 @ A1
Date	01/16/15
Job No	7022
Drawn	Author
Checked	Checker

Drawing No


SK09-S21

Revision


1

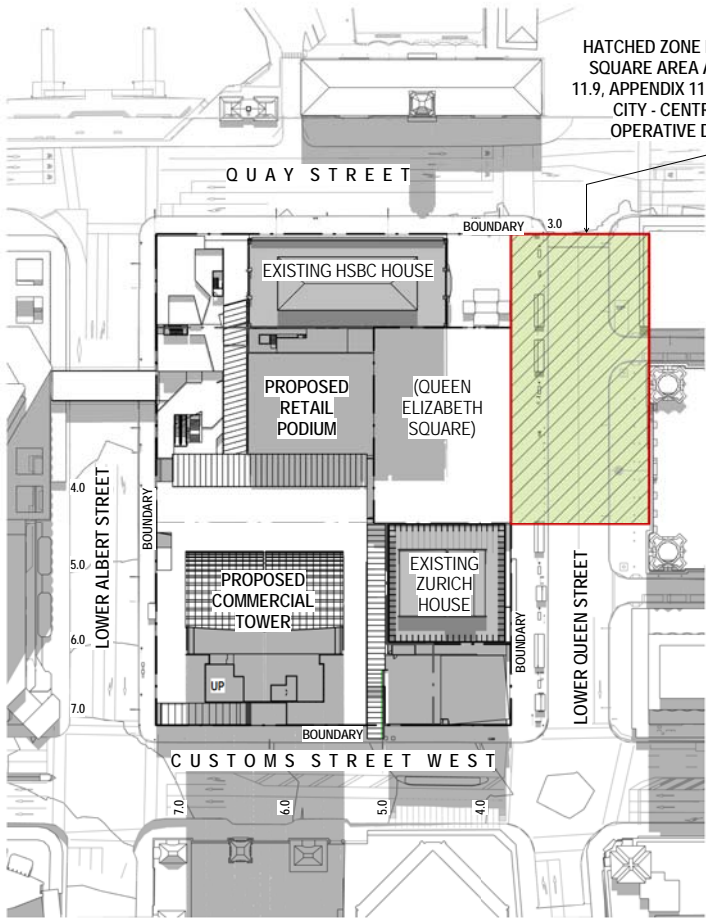


1 Sun Study - Sept 30 @ 11:30am
A04-S51 1:1000

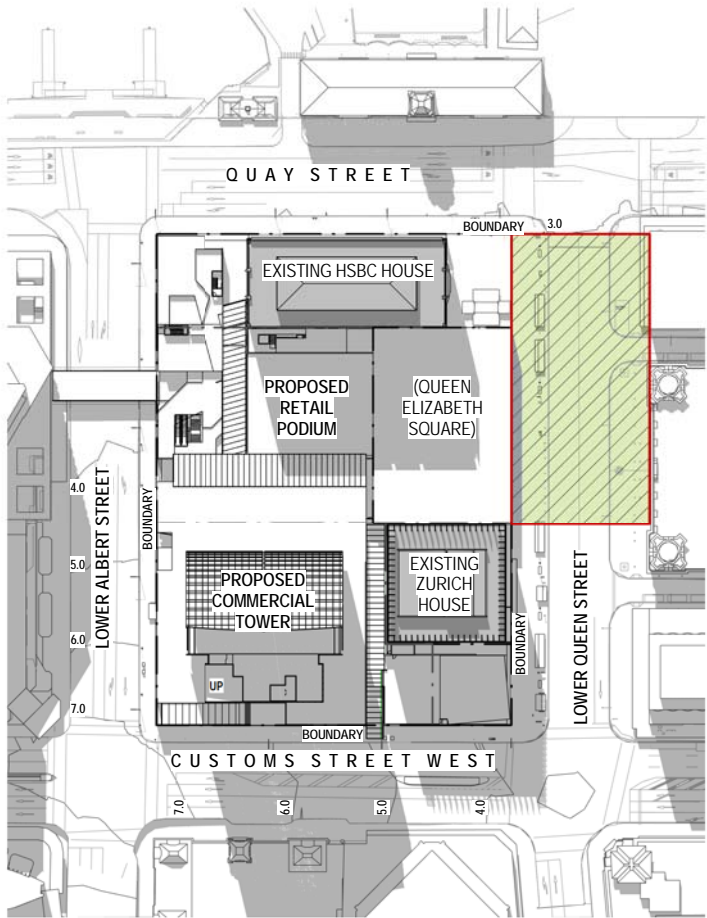


2 Sun Study - Sept 30 @ 12pm
A04-S51 1:1000

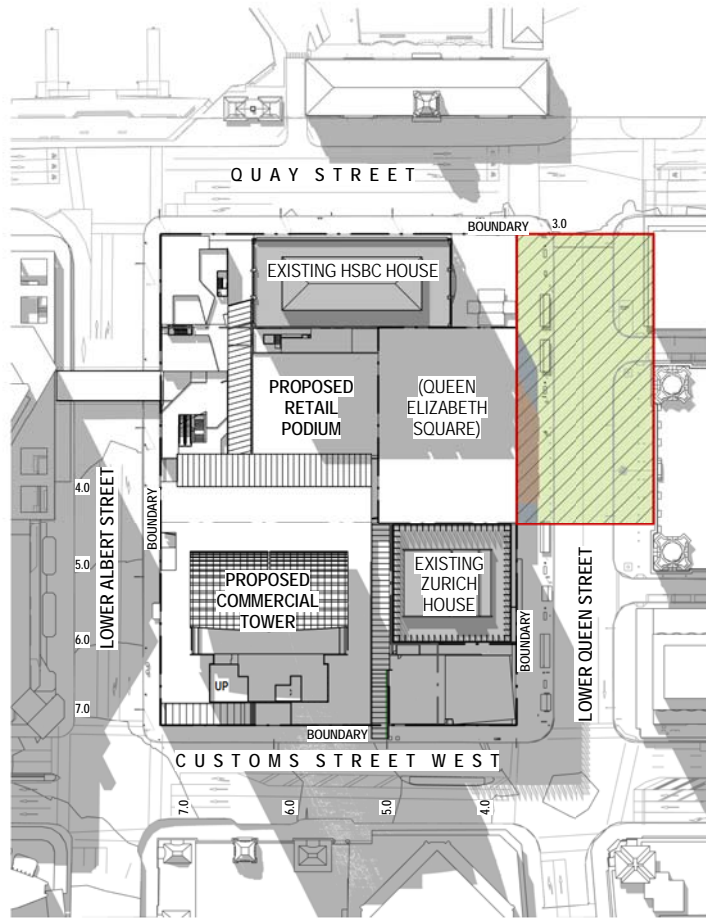


3 Sun Study - Sept 30 @ 12:30pm
A04-S51 1:1000

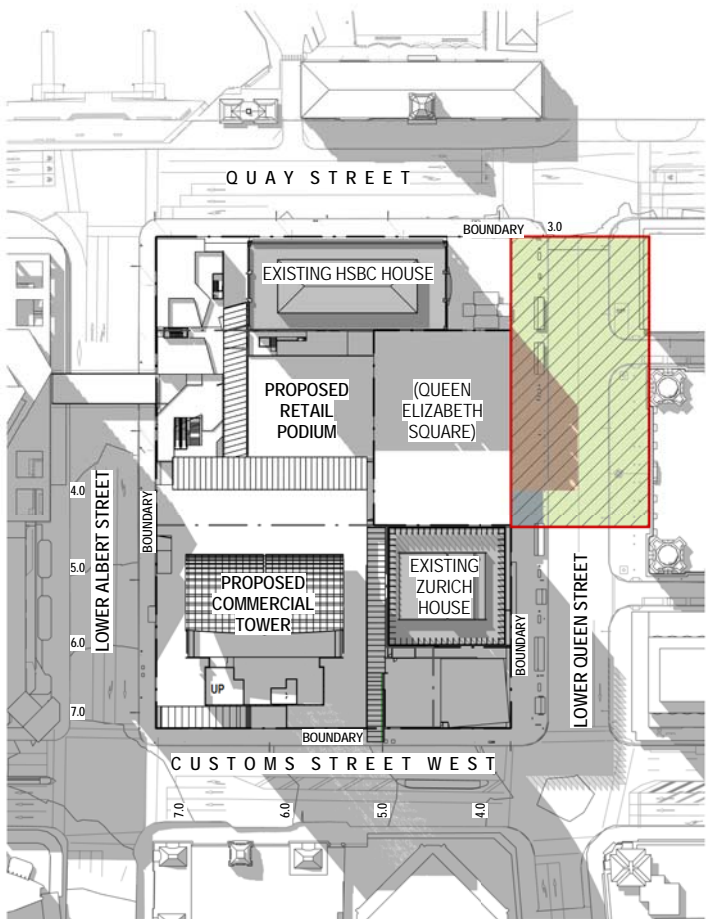

4 Sun Study - Sept 30 @ 1pm
A04-S51 1:1000

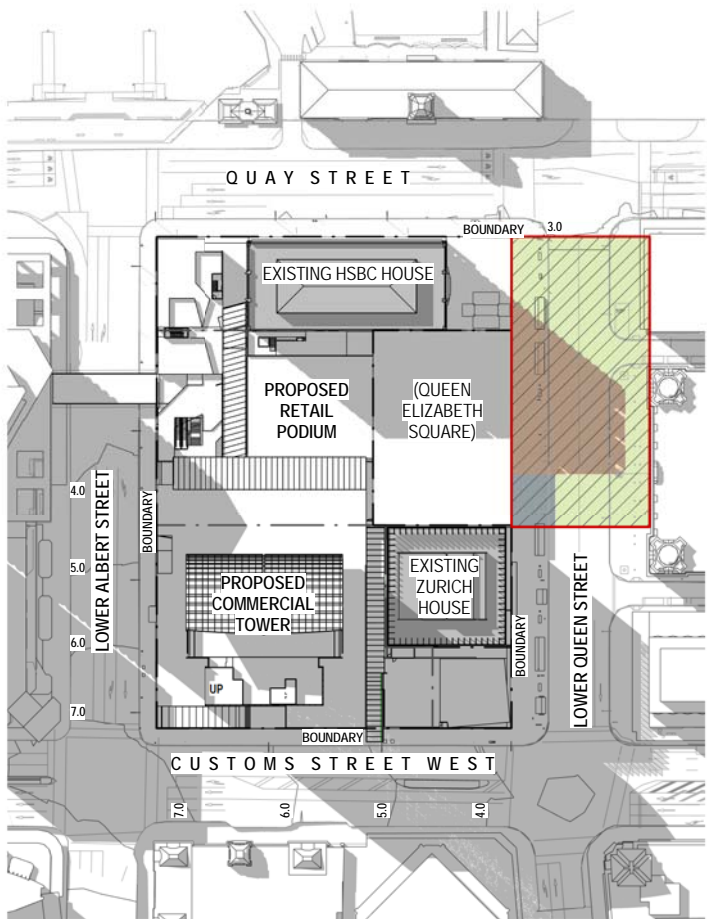

5 Sun Study - Sept 30 @ 1:30pm
A04-S51 1:1000

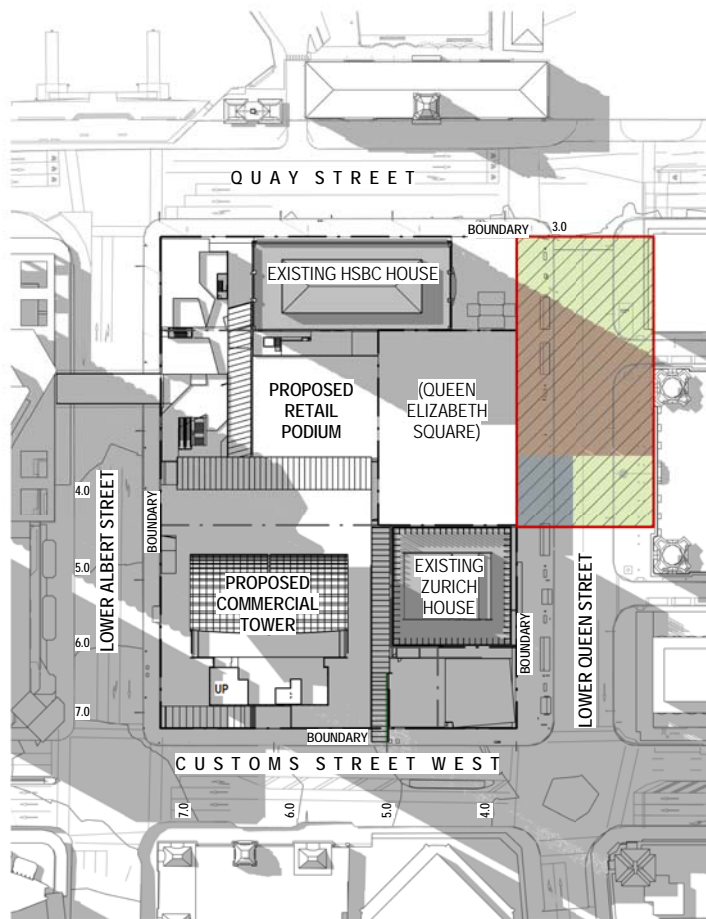

6 Sun Study - Sept 30 @ 2pm
A04-S51 1:1000

HATCHED ZONE INDICATES APPROX QE SQUARE AREA AS DEFINED IN FIGURE 11.9, APPENDIX 11, PAGE 10 OF AUCKLAND CITY - CENTRAL AREA SECTION OPERATIVE DISTRICT PLAN 2004

All dimension to be verified on site before producing shop drawings or commencing any work. Do not scale. The copyright of this drawing remains with Warren and Mahoney Architects Ltd.

Revisions

Notes

COMMERCIAL IN CONFIDENCE



Consultants

RCP
Project Manager
Holmes Consulting Group
Structural Engineer
Norman Disney & Young
Mechanical Engineer
Holmes Fire
Fire Engineer
Norman Disney & Young
Electrical Engineer

Client

Precinct Properties Ltd.



Warren and Mahoney Architects Ltd

201 Victoria Street West
PO Box 91517
Auckland 1142
New Zealand
Phone + 64 9 309 4894

Registered Architects and Designers
www.warrenandmahoney.com

Project Title

Downtown

AUCKLAND

Drawing Title

QE SQUARE SUN
STUDIES - 30
SEPTEMBER

Drawing Status

PRELIMINARY ISSUE

Drawing Details

Scale	1:1000 @ A1
Date	01/22/15
Job No	7022
Drawn	Author
Checked	Checker

Drawing No

SK09-S22

Revision

1