


KORUM

D 400 Round Non Ventilated

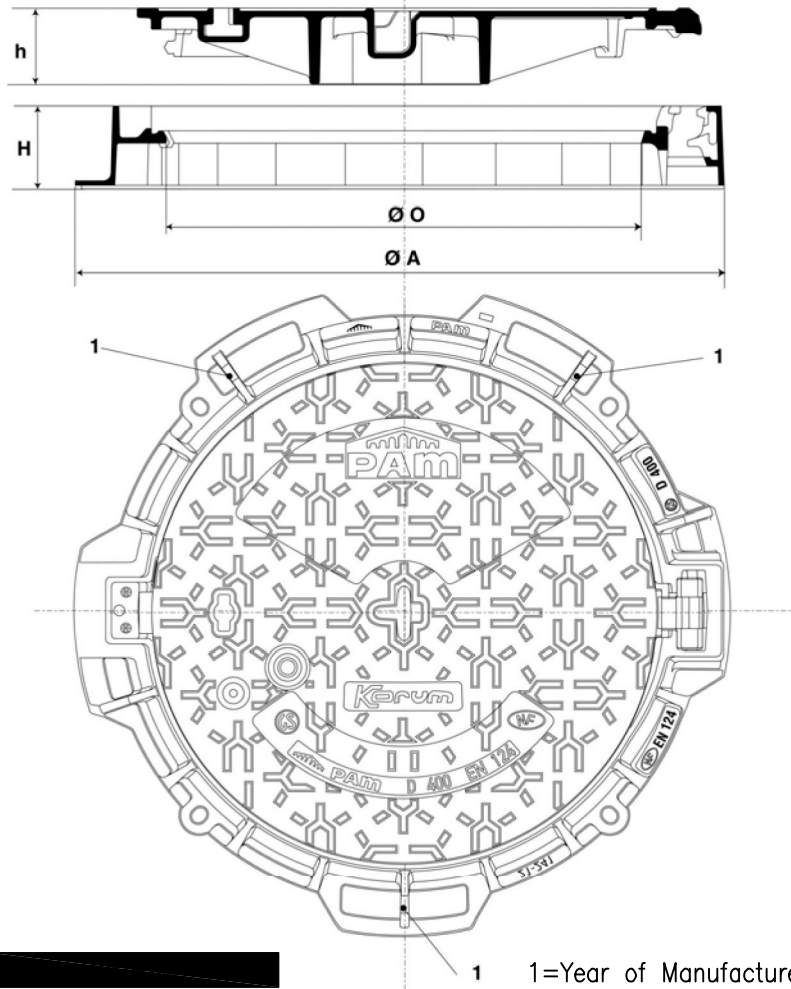

Dimensions (mm)					Mass (kg)		References
Spline	A	O	H	h	Total	Cover	
Yes	841	606	104	96	62	38	CDKO60EFX17

PREPARED BY OPUS:



AUCKLAND CITY
Transport

KORUM SOAKHOLE COVER

SCALE : NTS

DRAWN : JWF

ISSUE DATE : 1/2009

APPROVED :

PLAN No. ISSUE C

2008/0511