

# Public drainage, water services and contours map

## DISCLAIMER

This plan may contain errors or omissions. Service locations relative to boundaries may not be accurate and should NOT be used for design purposes. All services must be accurately located on site before application to council or commencing work.

Please consult council if you have any queries.

## Legend

### Drainage

Waste	Combined	Storm	
			Pipe line
			Manhole
			Lamphole
			Terminal vent
			Pump station
			Soak hole
			Catchpit
			Inlet/outfall
			Water course

### Water supply


- Water main
- Valve
- Hydrant
- Pump station
- Reservoir
- Reducer
- Endcap

### Specific hazards

- Gas main
- Petroleum pipeline

### Contours

- 10m interval line
- 1m interval line
- Elevation label (m)

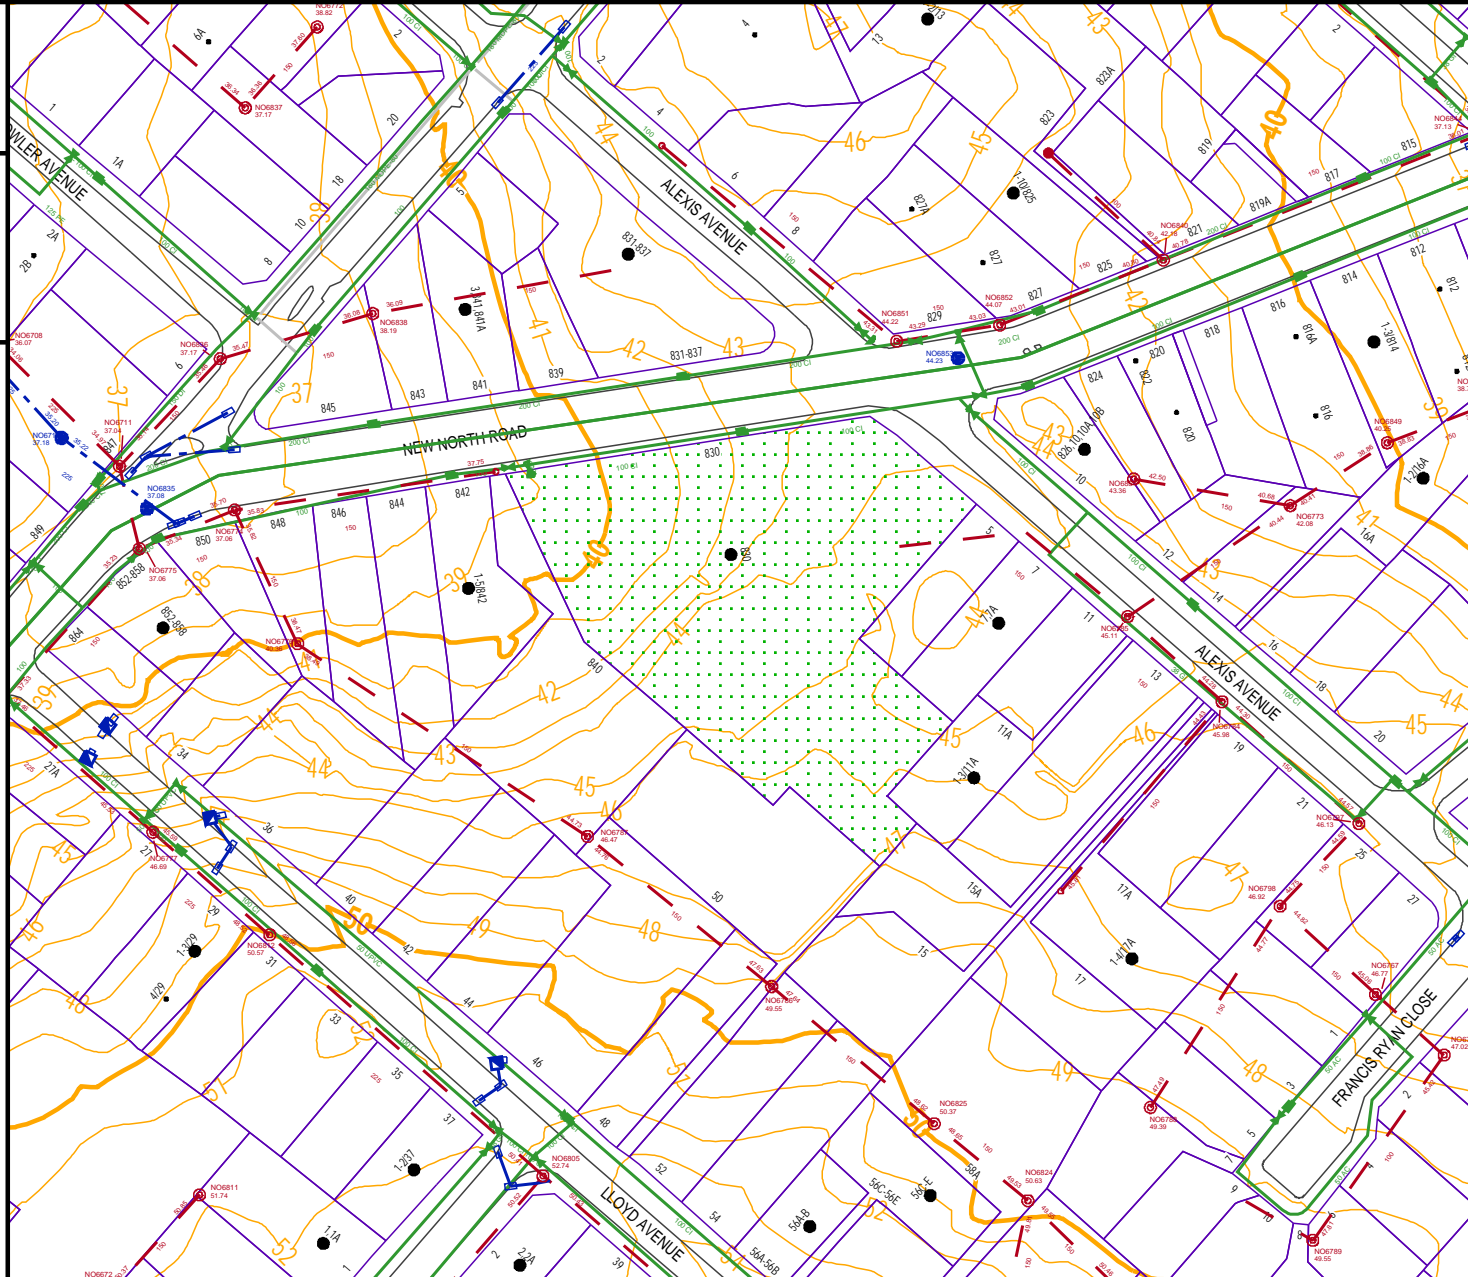

Site address: 830 New North Road Mount Albert 1003

Legal description: PT LOTS 3-4 DP 29193 PT LAND ON DP 2174

Title description: CT-982/52

Date printed: 20 October 2005 14:00



Scale = 1:2000 or 1cm = 20 metres



Property boundary positions derived from aerial photography